

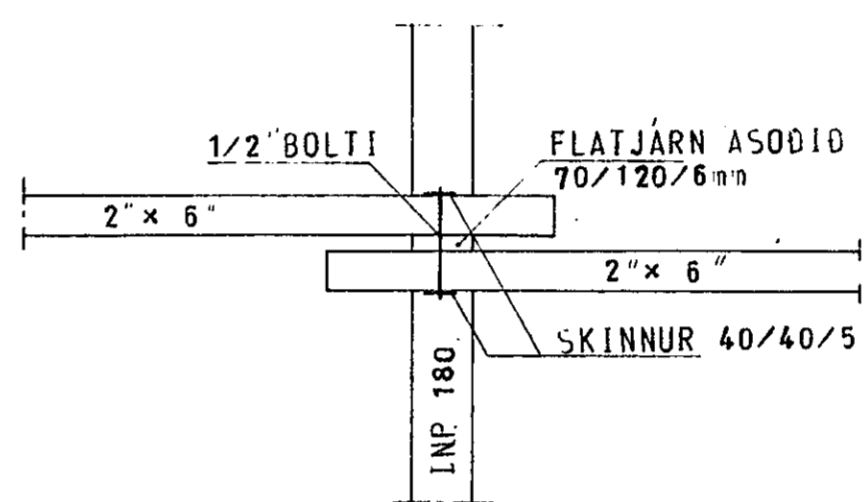
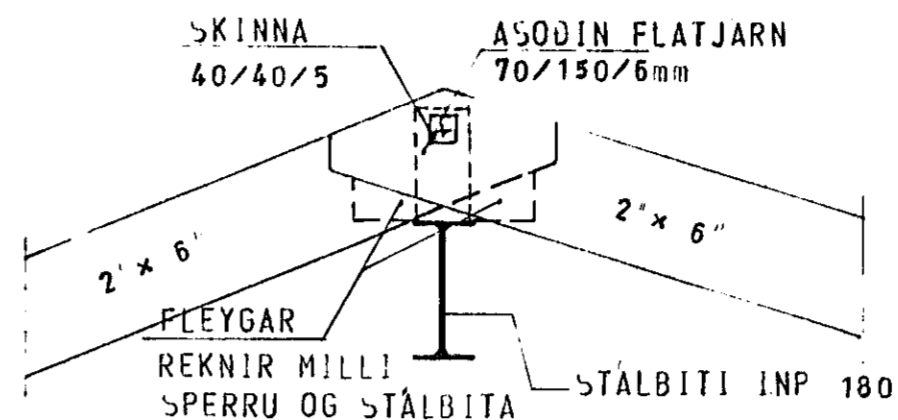



SÉRMYND 6 1:10

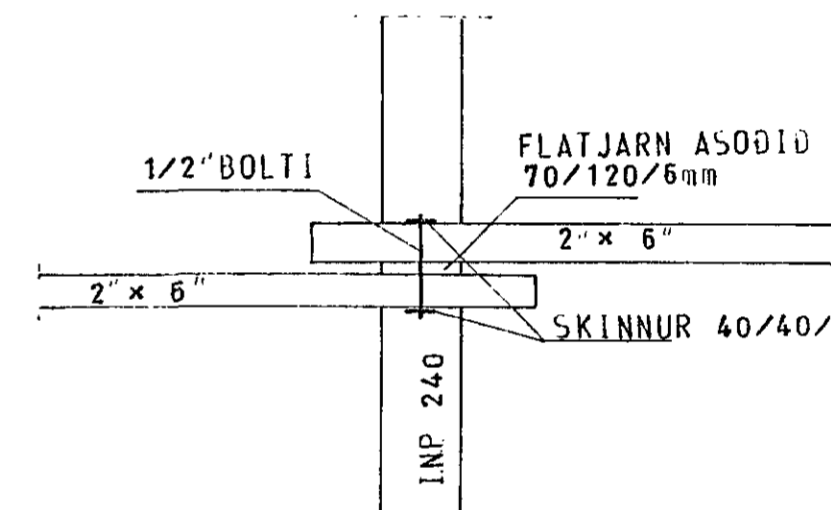


SÉRMYND 1 1:10

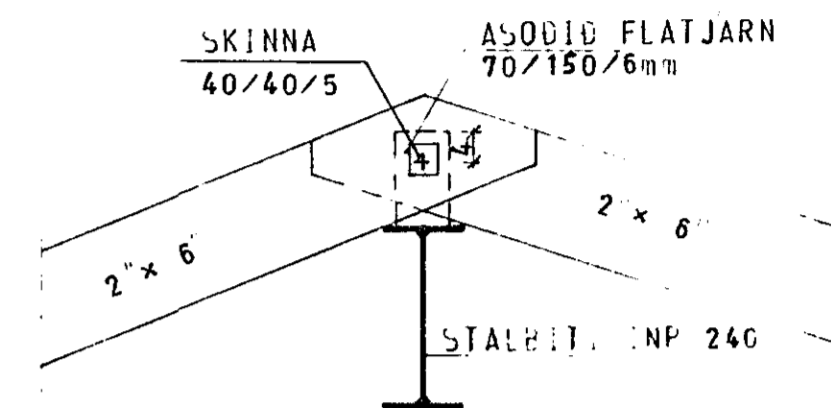


SÉRMYND 2 1:10

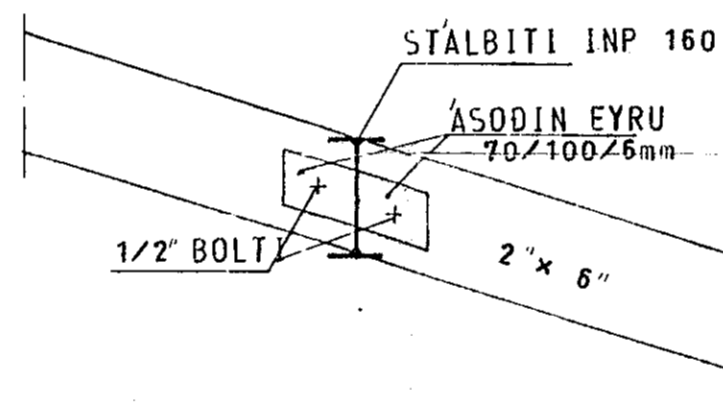


SÉRMYND 4 1:10

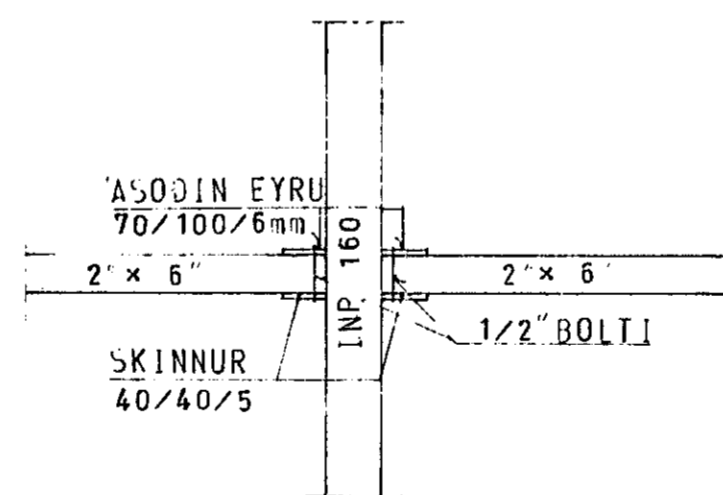


SÉRMYND 4 1:10

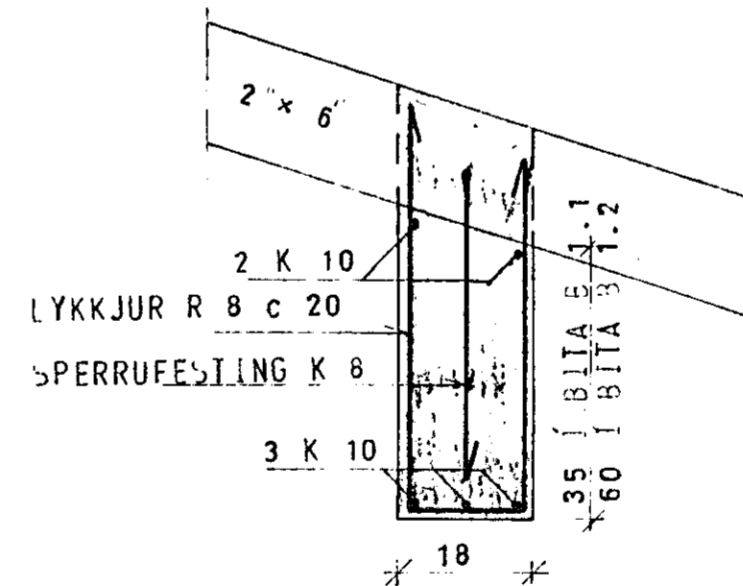

SÉRMYND 3 1:10

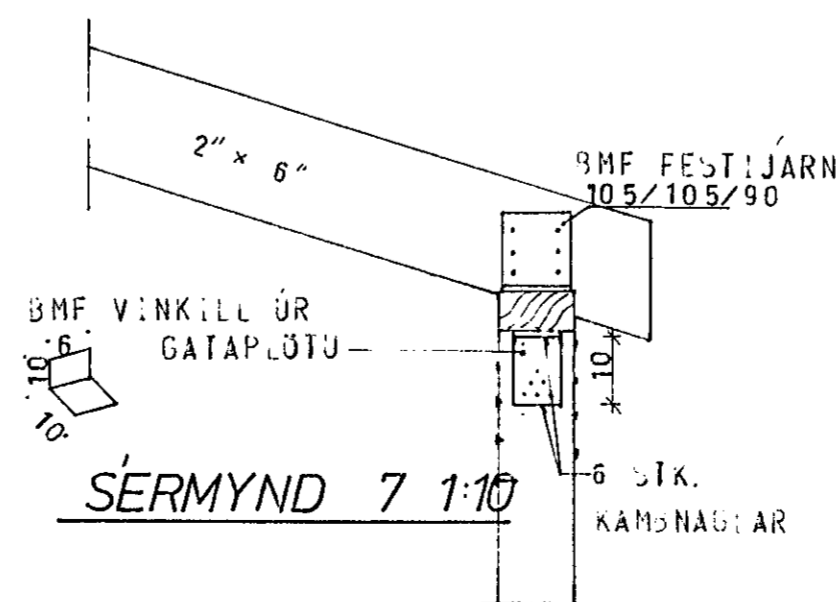

SÉRMYND 7 1:10

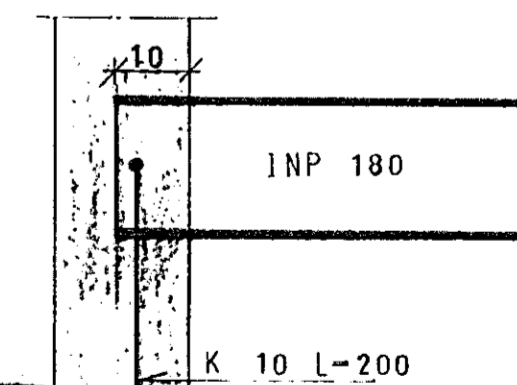

SÉRMYND 5 1:10



SKÝRINGAR SJÁ TEIKN. NR. 10.

HÚS D

TÚNHVAMMUR 5	MÆLIKVARDI 1:10 1:50	VERK 8001	TEIKN NR 1.5
SÉRMYNDIR — PAK	Hanna Teiknað: 32	Yfirfarið Samb: 1	DAGS MA: '80
JÓHANN GUNNAR BERGÞÓRSSON STRANDGÖTU 11 — HAFNARFIRÐI — SÍMI 53315	BREYTT		