
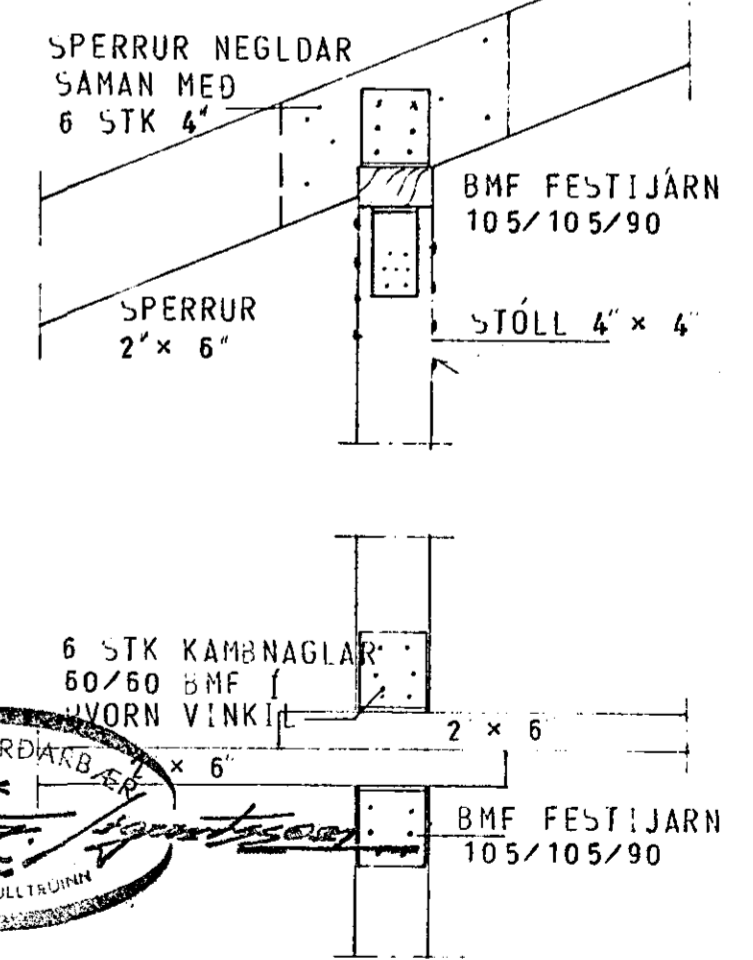
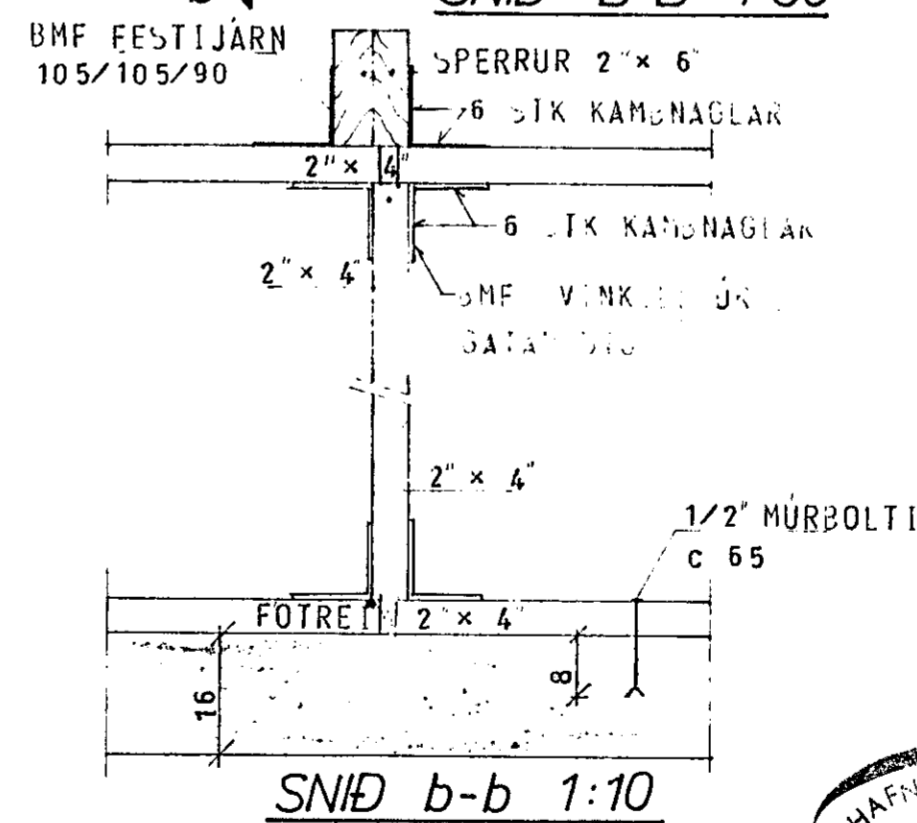
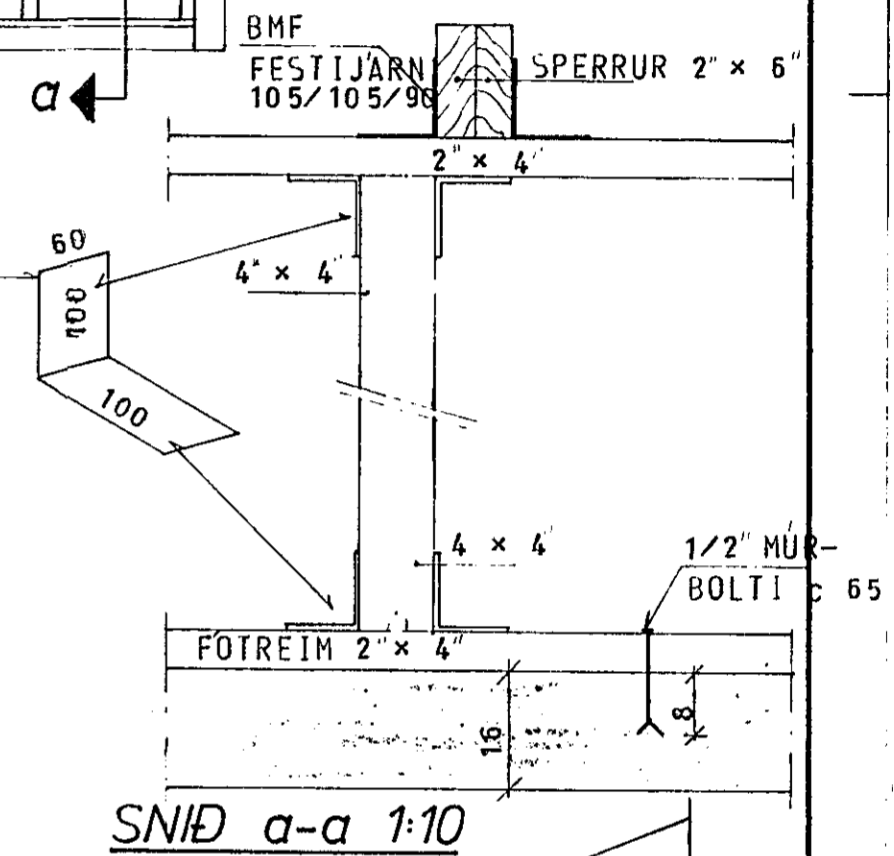
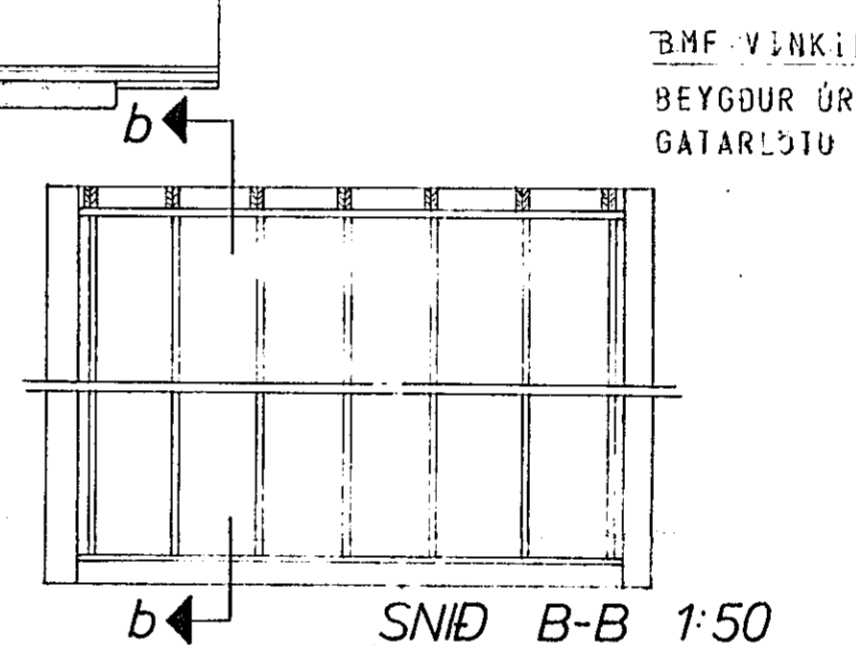


GRUNNMYND - RIS 1:50

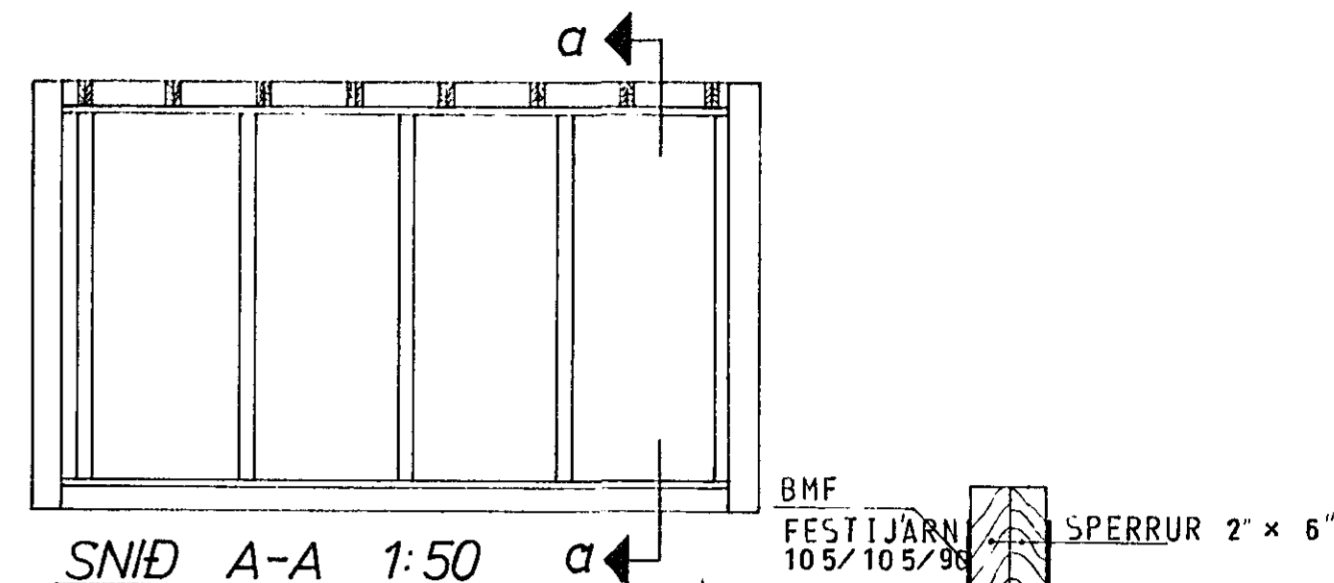

6 STK KAMNAGLAR 60/60 BMF HVORN VINKILL

23. maí 1980

HAFNARFJÁRDARVERK
BYLGINGAFULLTRUING

BMF FESTIJARN 105/105/90

SKÝRINGAR SJÁ TEIKN. NR. 1.0.

HÚS D

TÚNHVAMMUR 5	MÆLIKVARDI 1:50	VERK 8001	TEIKN NR 1.4.
ÞAK	Hannað Teiknað: B.7	Yfirfarið Samb: B.7	DAGS MAÍ '80
JÓHANN GUNNAR BERGPÓRSSON VERKFR MVFI STRANDGÖTU 11 - HAFNARFIRDI - SÍMI 53315	BREYTT		