

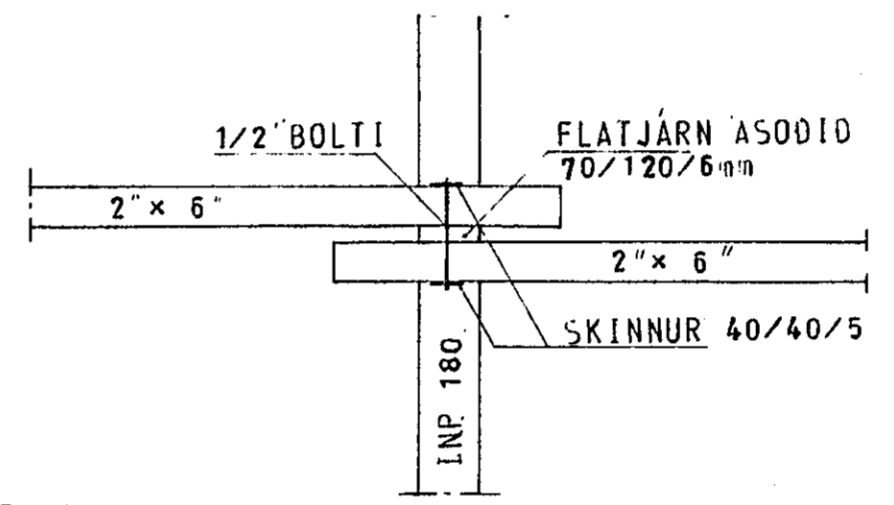
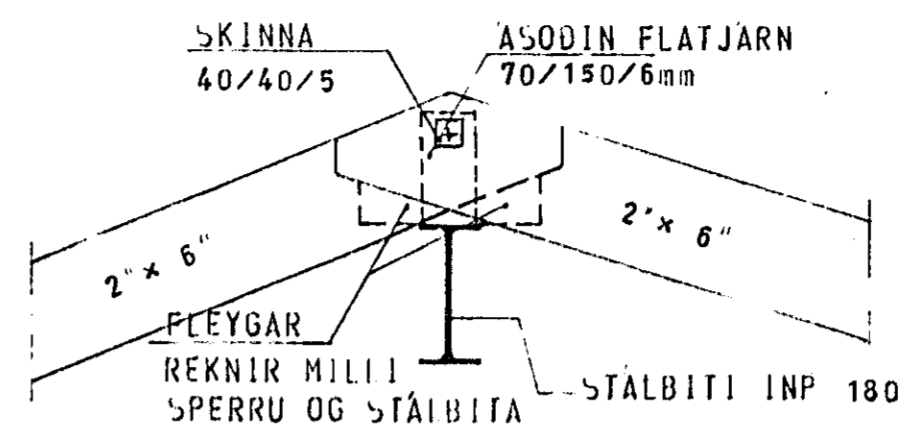



SNID Í PAK 1:50

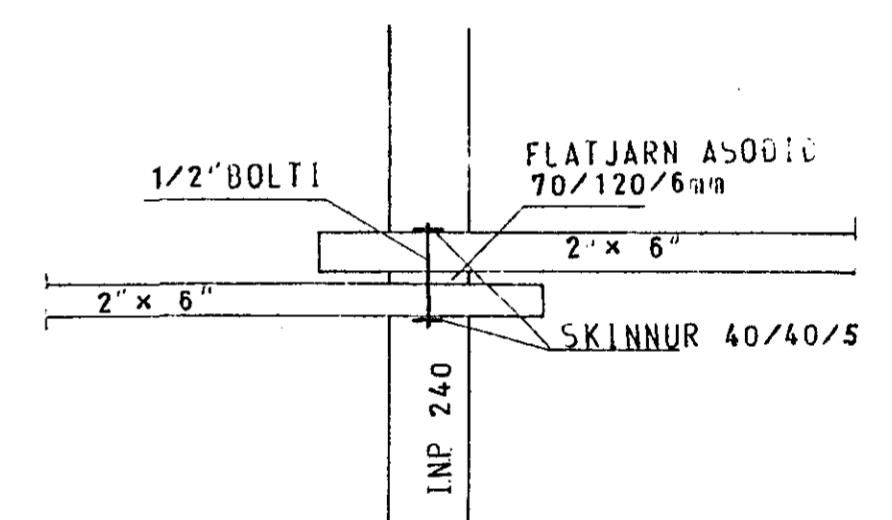



SÉRMÝND 1 1:10

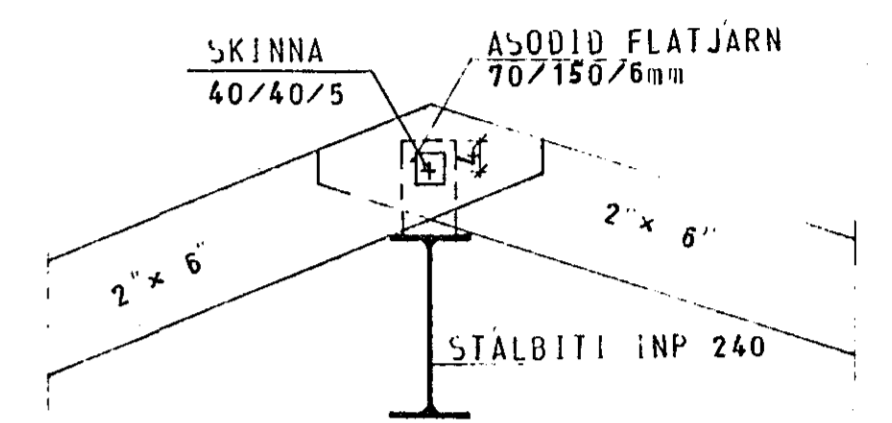


SÉRMÝND 2 1:10

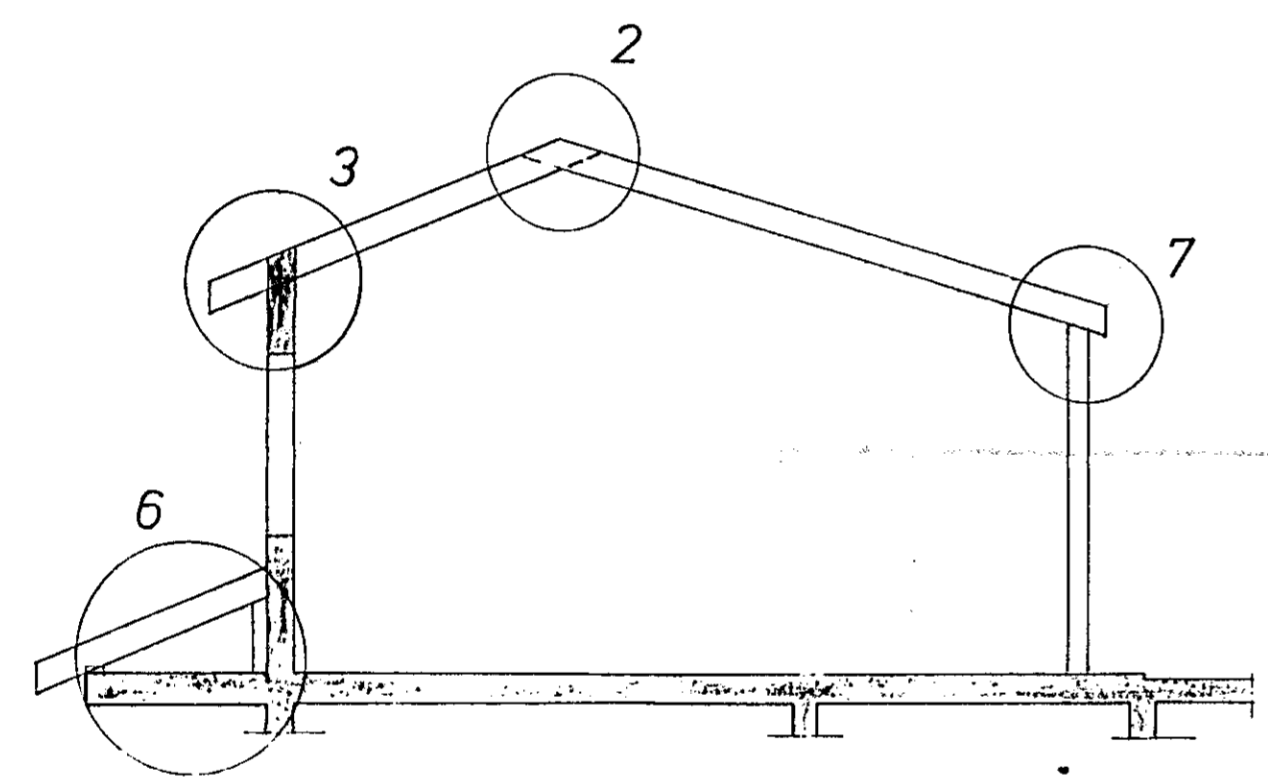


SNID Í PAK 1:50

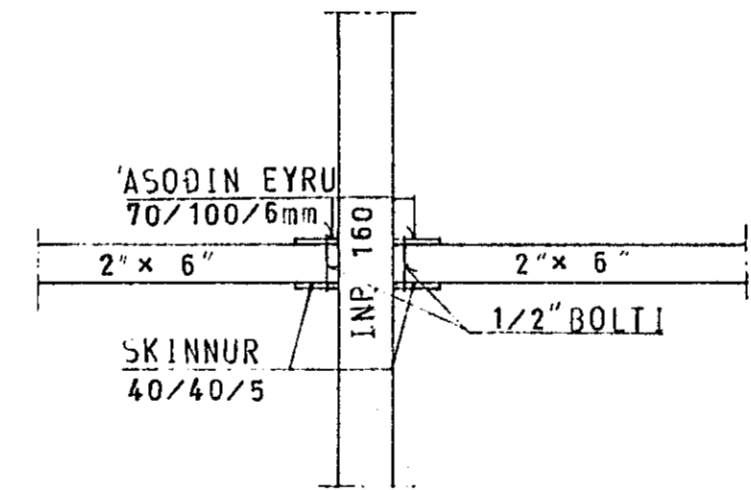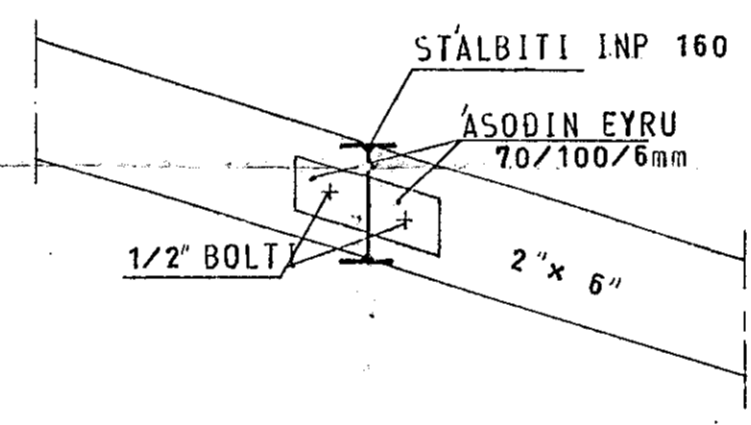


SÉRMÝND 4 1:10

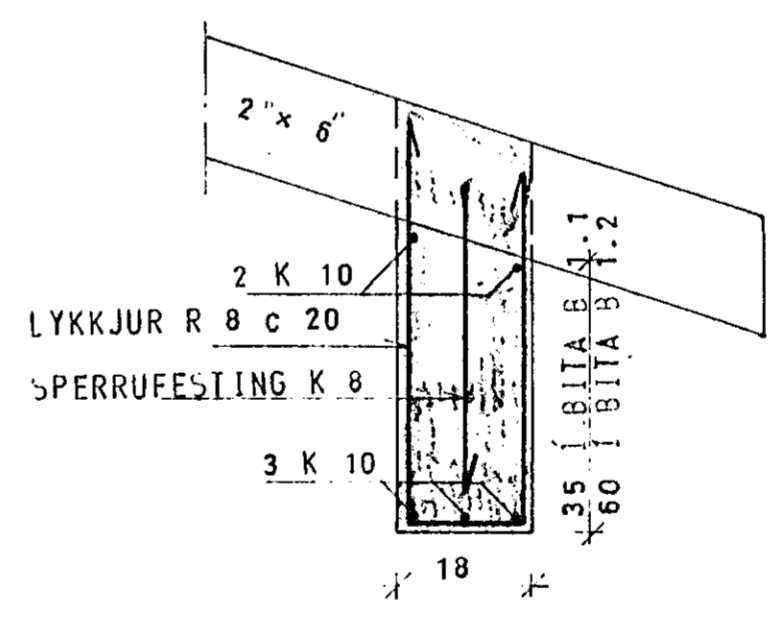


SÉRMÝND 3 1:10

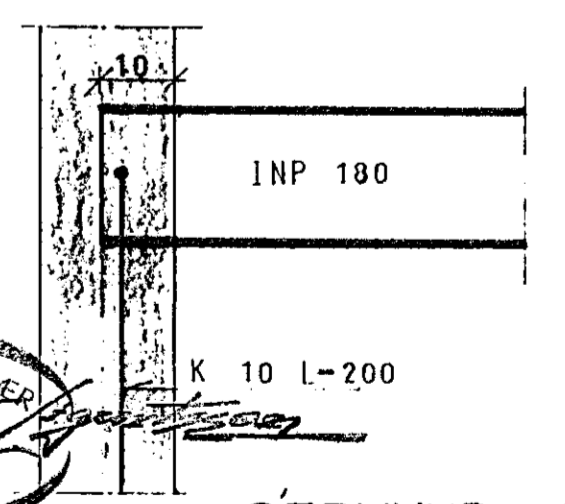

SÉRMÝND 5 1:10

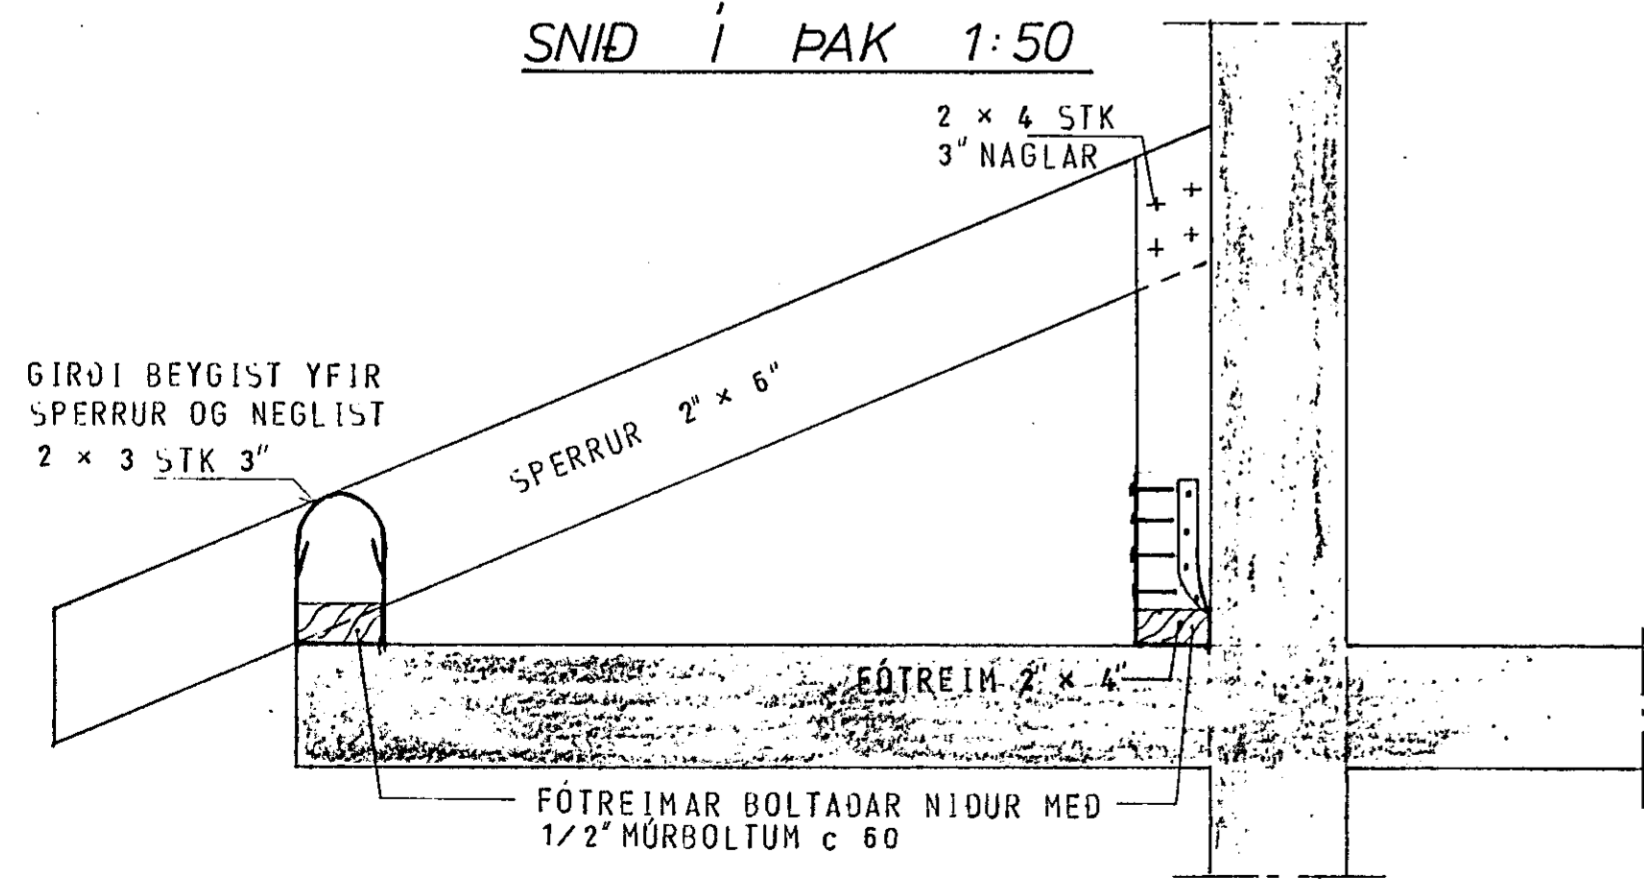

SÉRMÝND 6 1:10

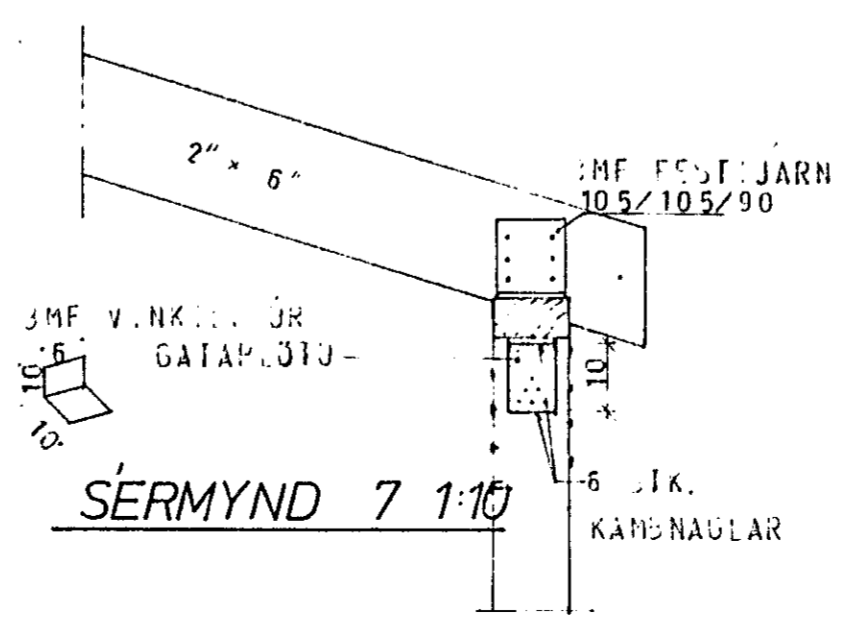

SÉRMÝND 7 1:10

23. maí 1980
BYGGINGAFULLTRUINI

SKÝRINGAR SJA TEIKN. NR. 10.

HÚS D

TÚNHVAMMUR 7	MÆLIKVARDI 1:10 1:50	VERK 8001	TEIKN NR 15.
SÉRMÝNDIR — PAK	Hanna Teiknað: 87	Yfirfarir Samb: 87	DAGS MAI '80
JÓHANN GUNNAR BERGPÓRSSON VERKFR MVFI STRANDGÖTU 11 — HAFNARFIRDI — SÍMI 53315	BREYTT		