



JÁRN BENT STEYPA BITAR YFIR 1. HÆÐ 1:20


BITI B1.7. 1.stk. 1:20

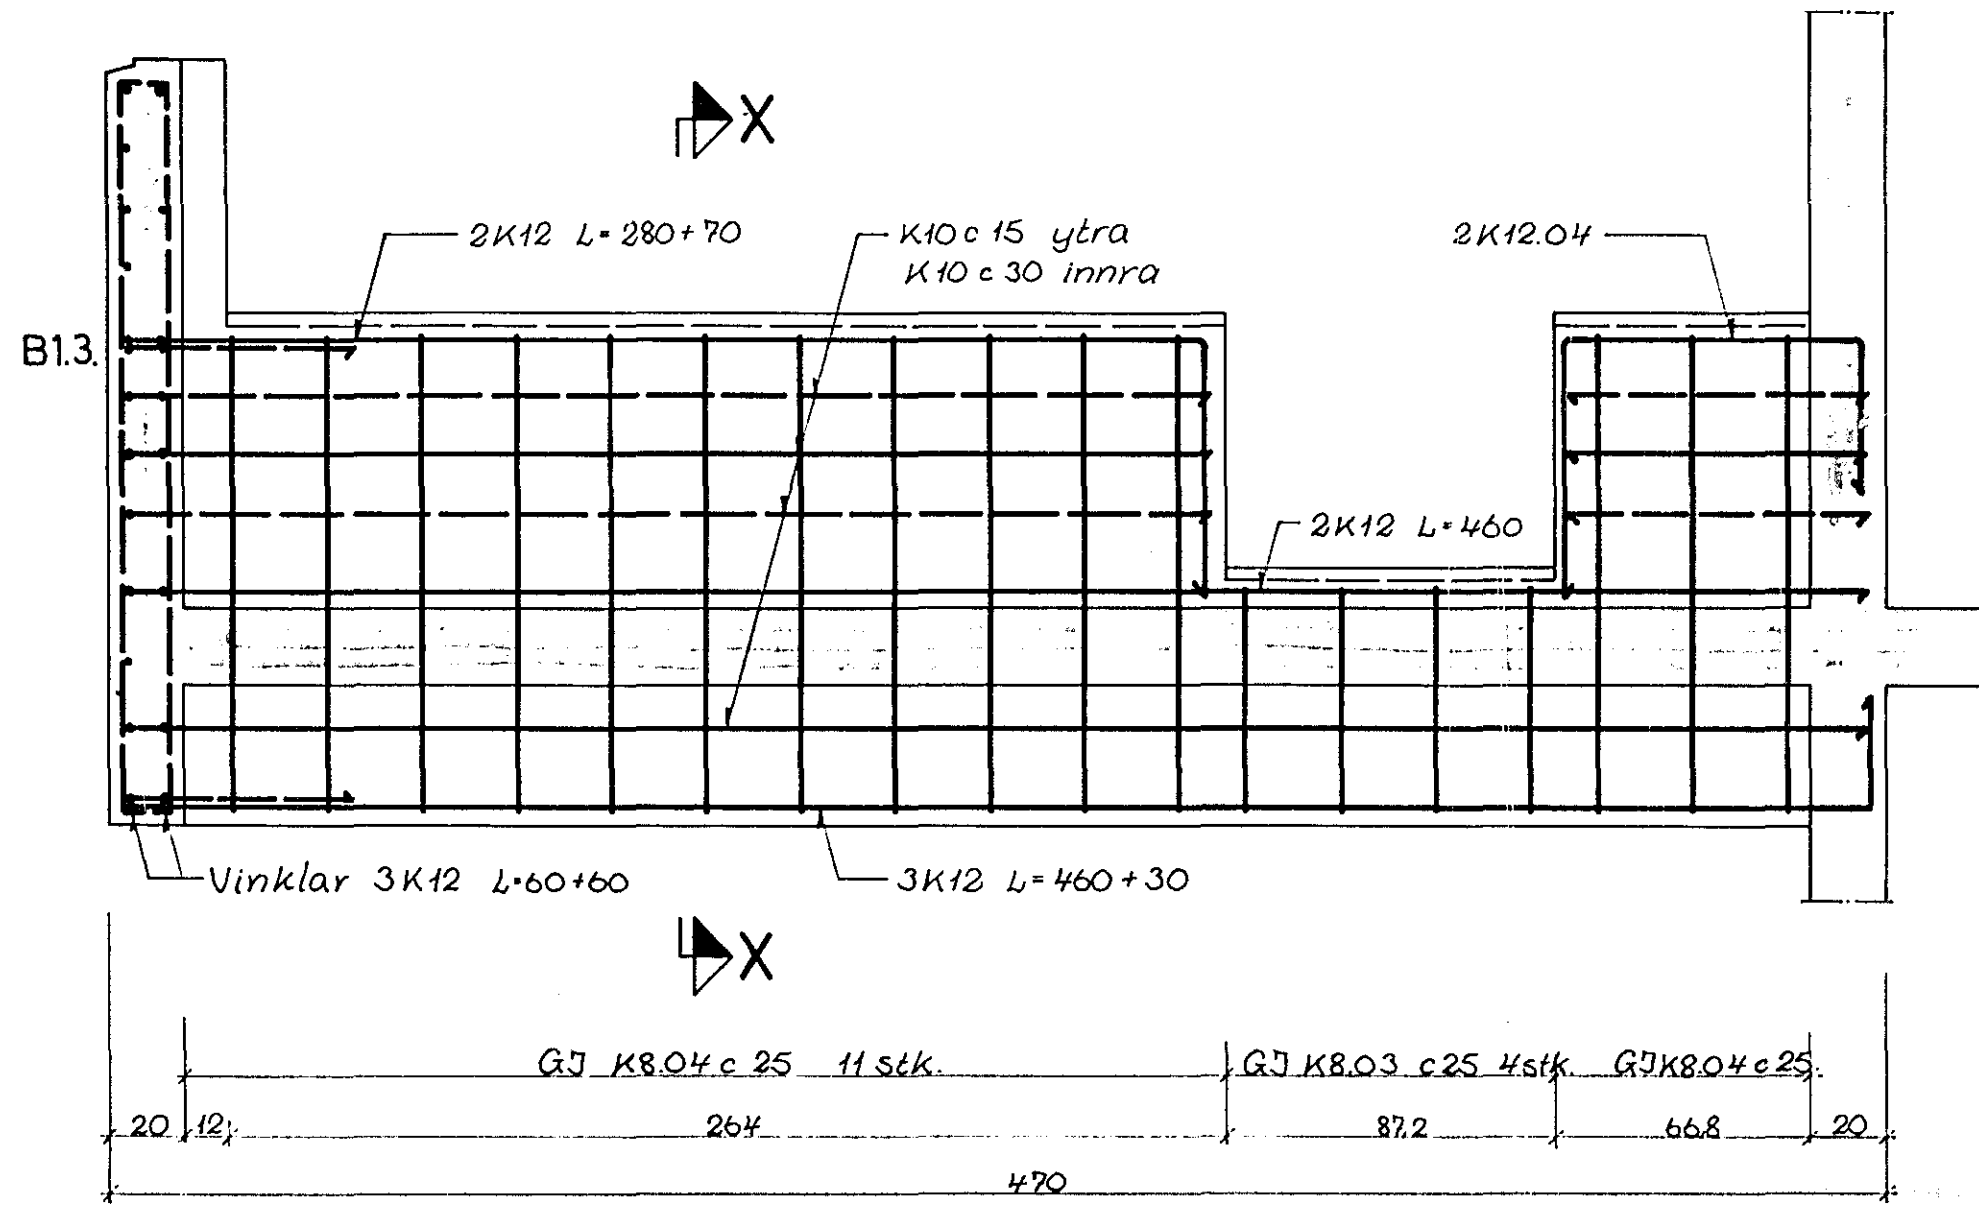

SNID X-X

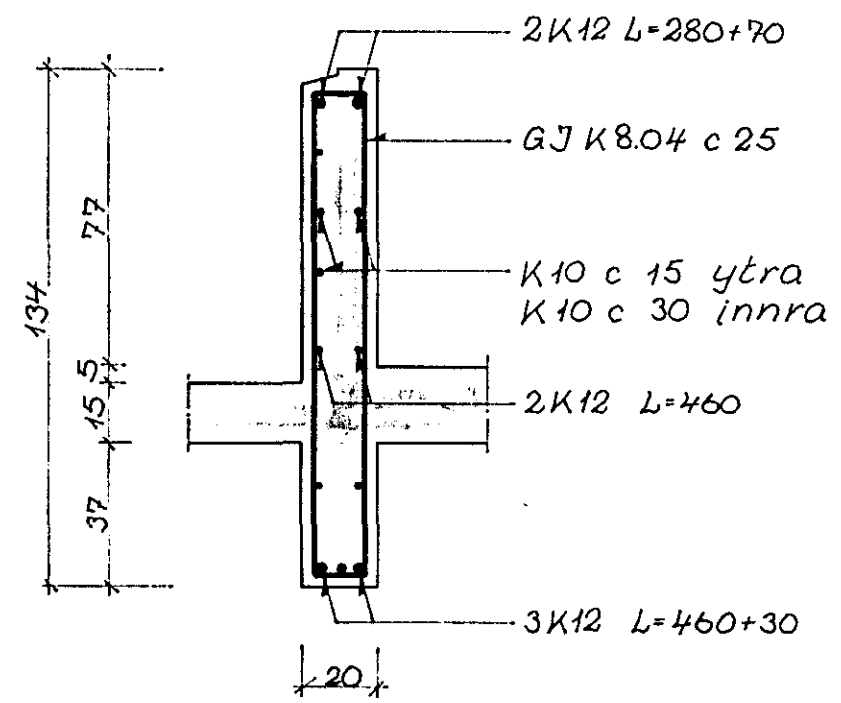


SNID Í B1.8. 1:20

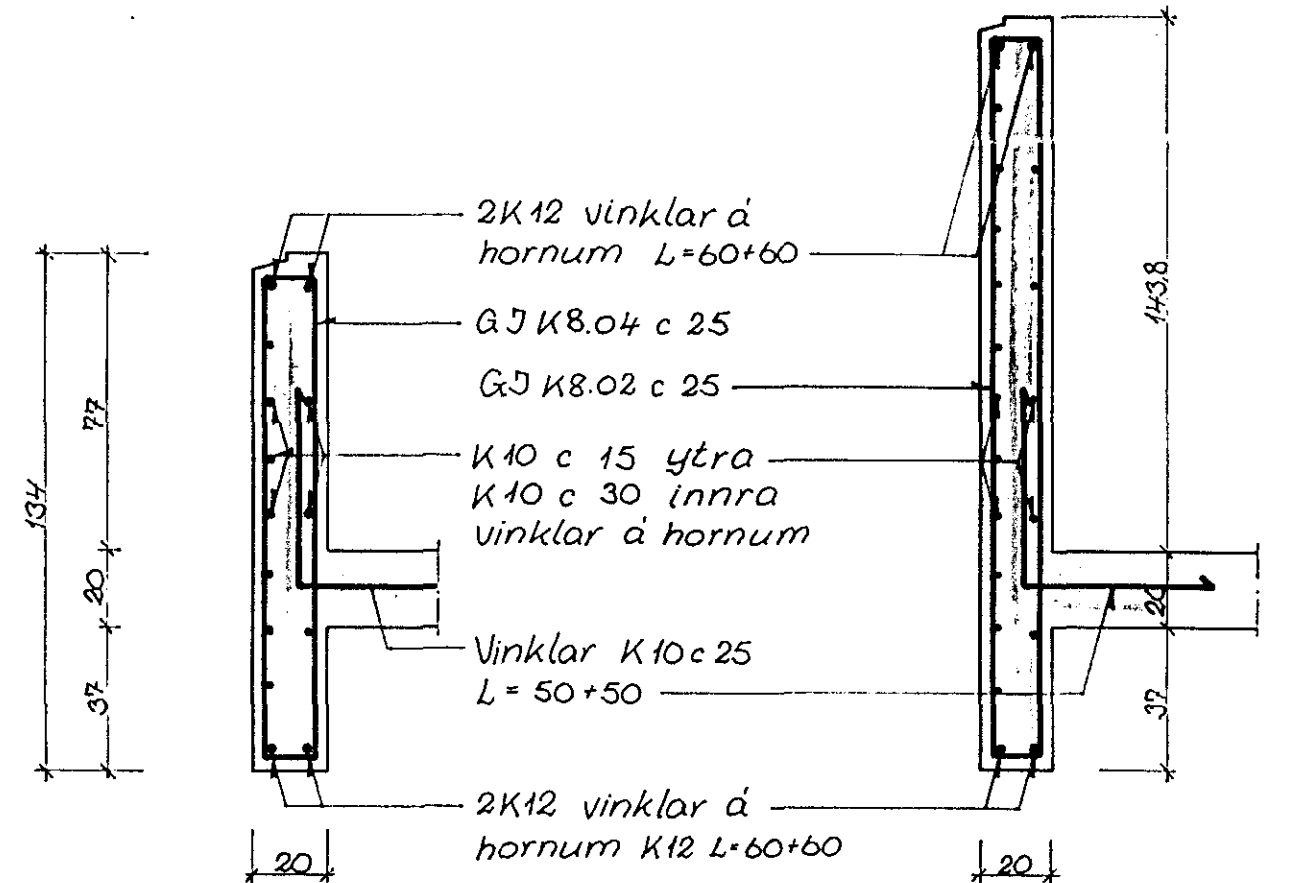


SNID Í B1.8' 1:20


BITI B1.12. 1.stk. 1:20

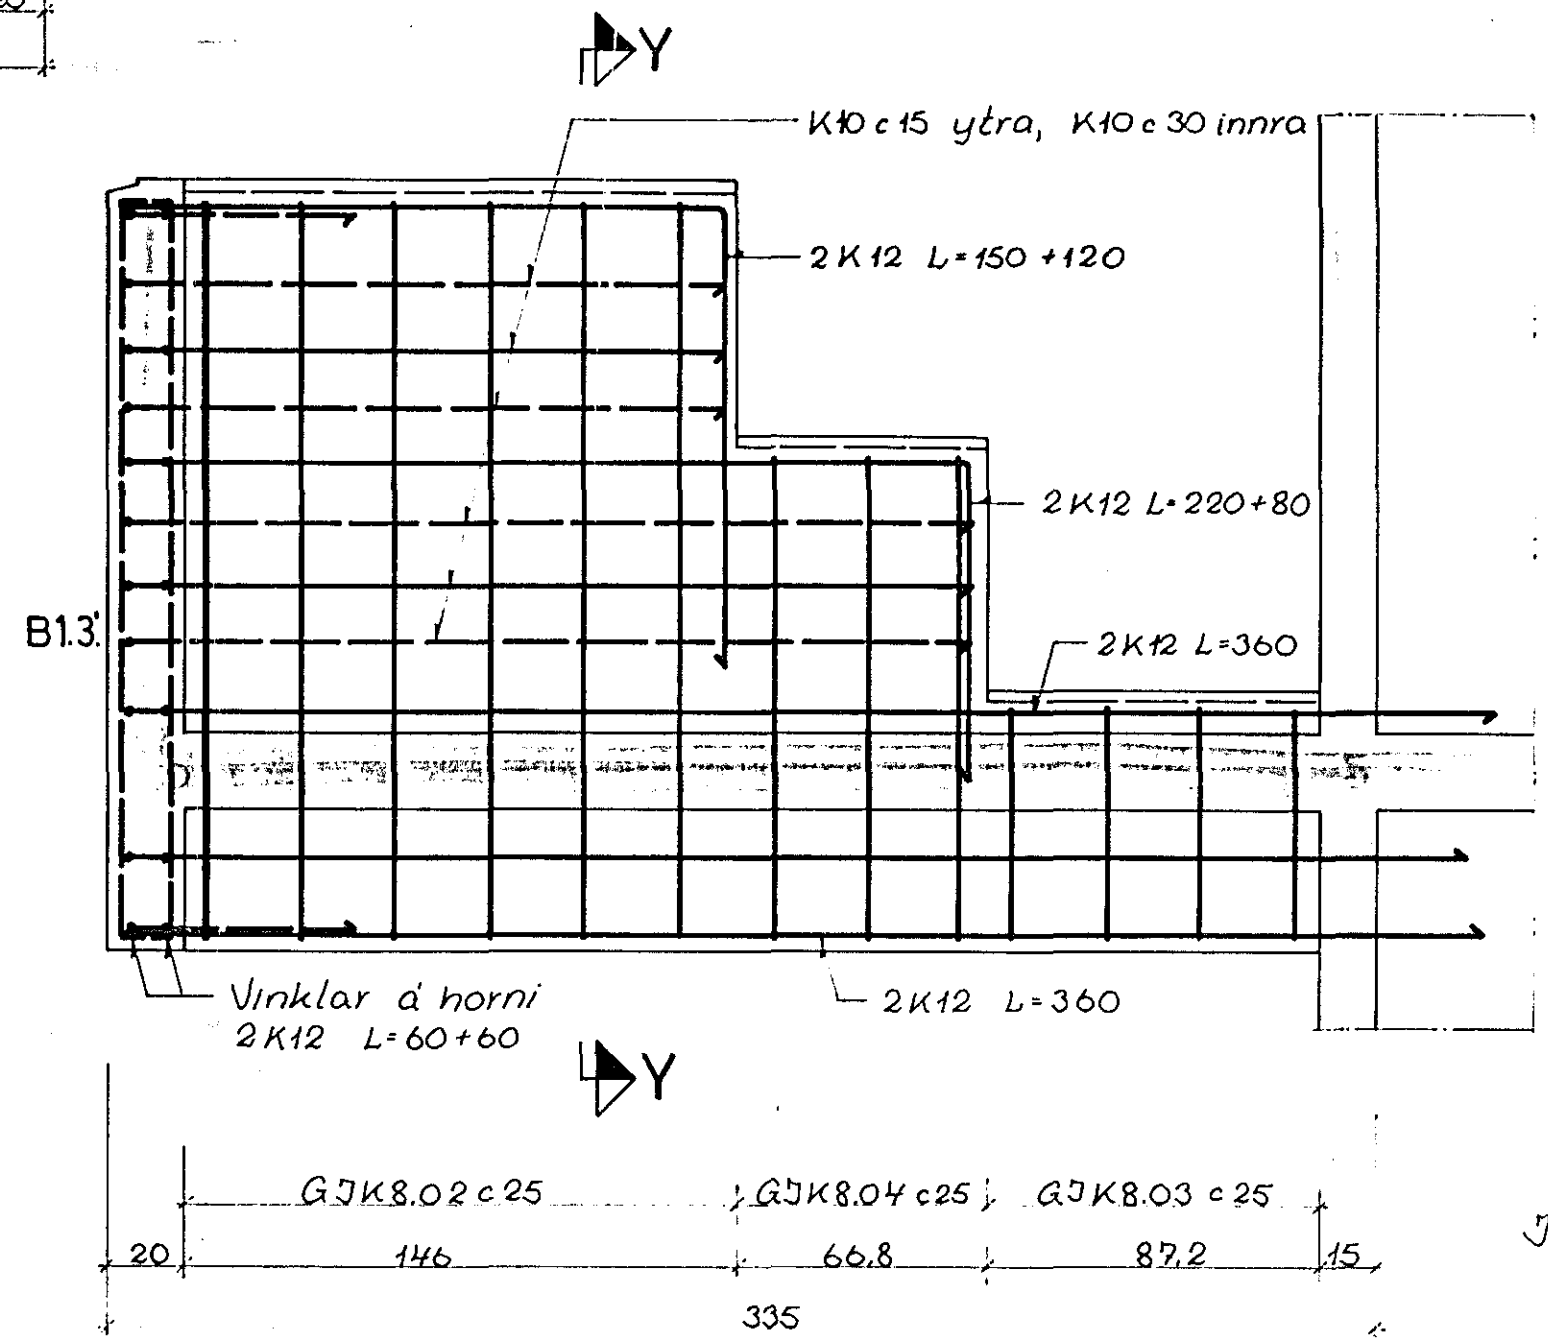


SNID Y-Y

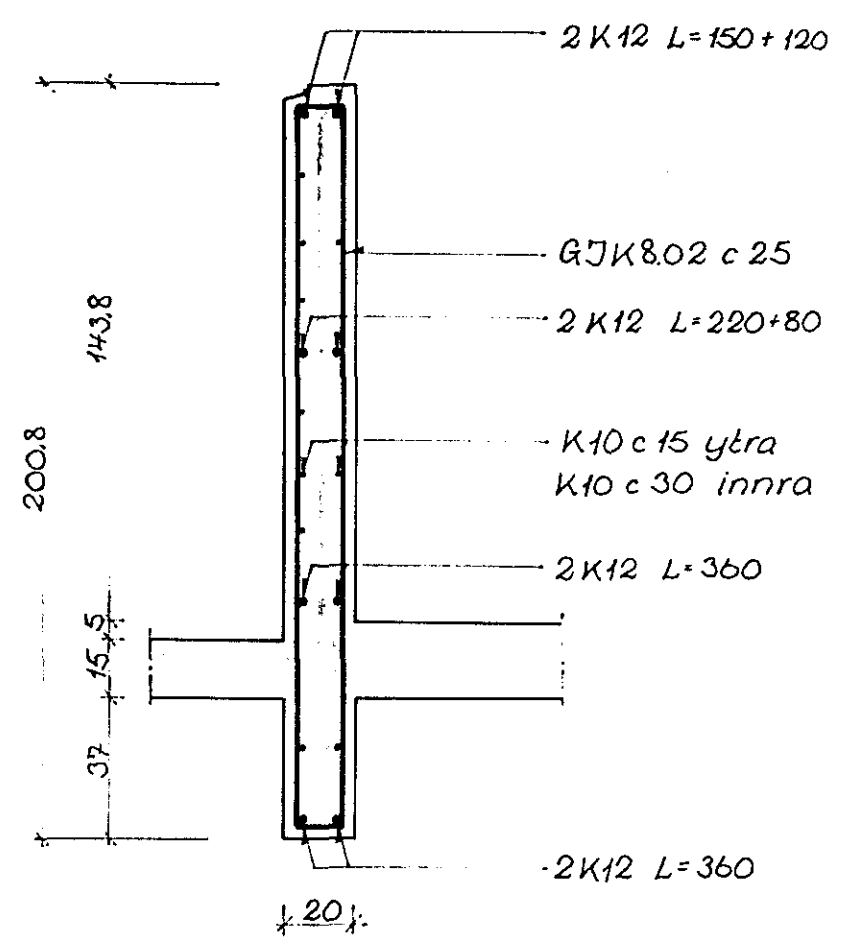


SNID Í B1.9. 1:20

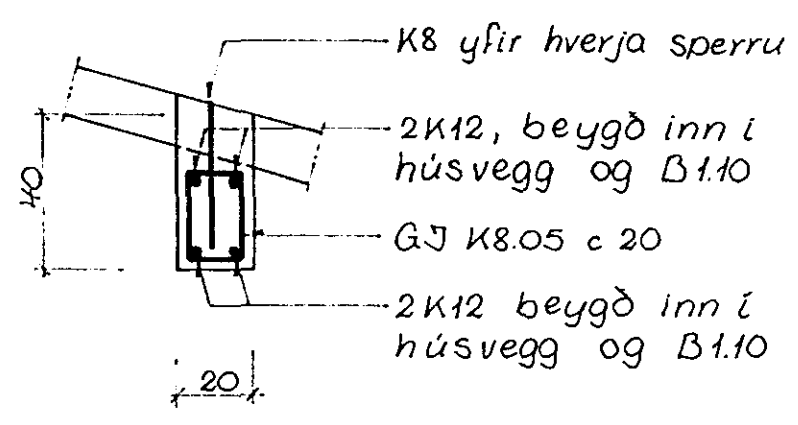


SNID Í B1.10. 1:20

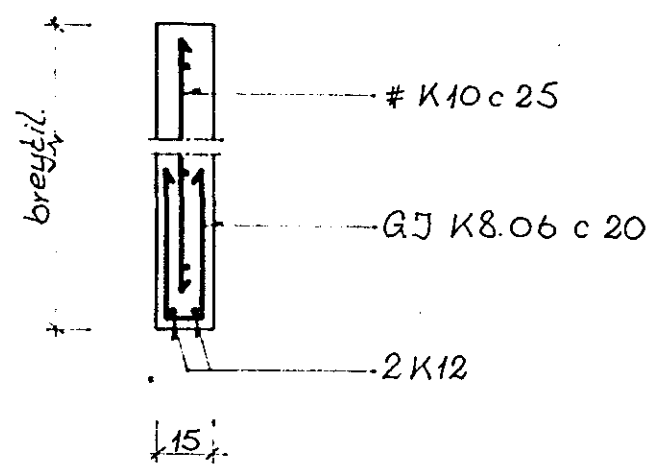

SNID Í B1.11. 1:20

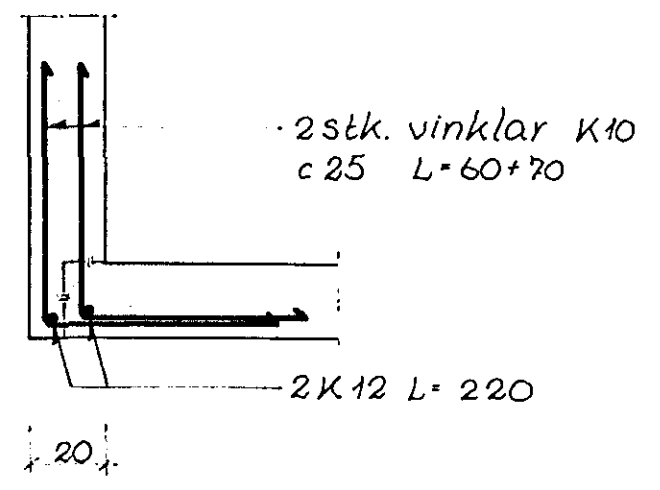

Járnaskrá, sjá bl. 559
2 MAY 1990

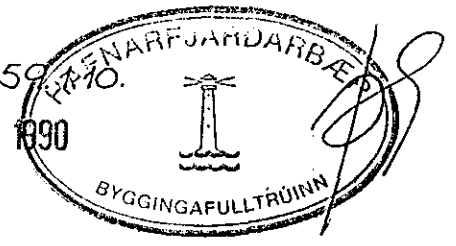

Sigur Oddsson