



JÁRNBENT STEYPA SÚLUR og BITAR á 1.HÆÐ 1:20


SÚLA S1.1. 1:20
1.stk.

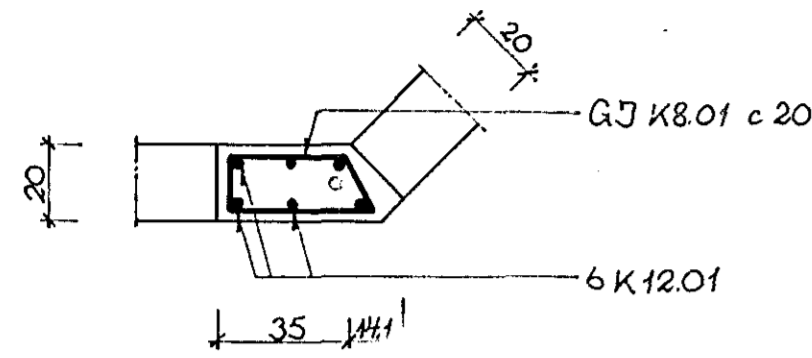


SÚLA S1.2. 1:20
6.stk.

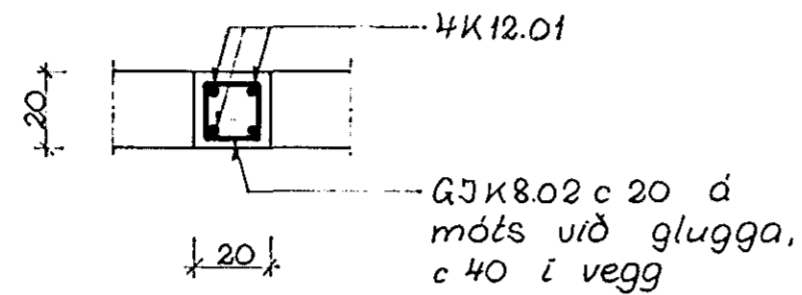


SÚLA S1.3. 1:20
1.stk.

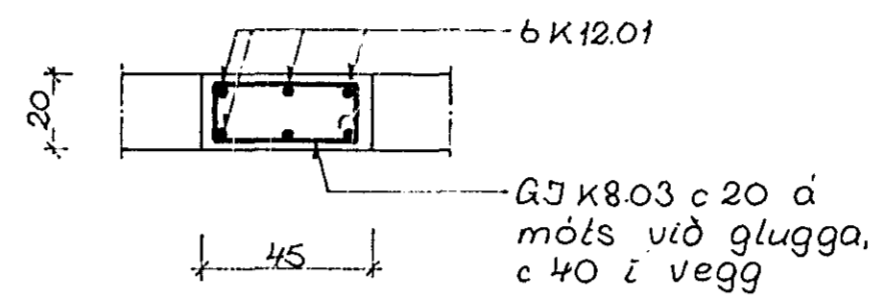


SÚLA S1.4. 1:20
1.stk.

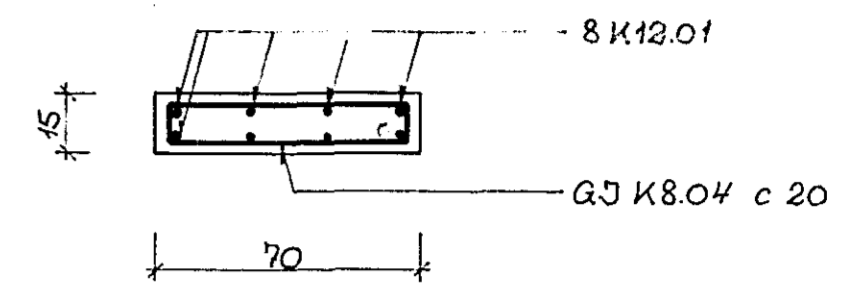


BITI B1.2. 3.stk. 1:20
B1.2' 1.stk.

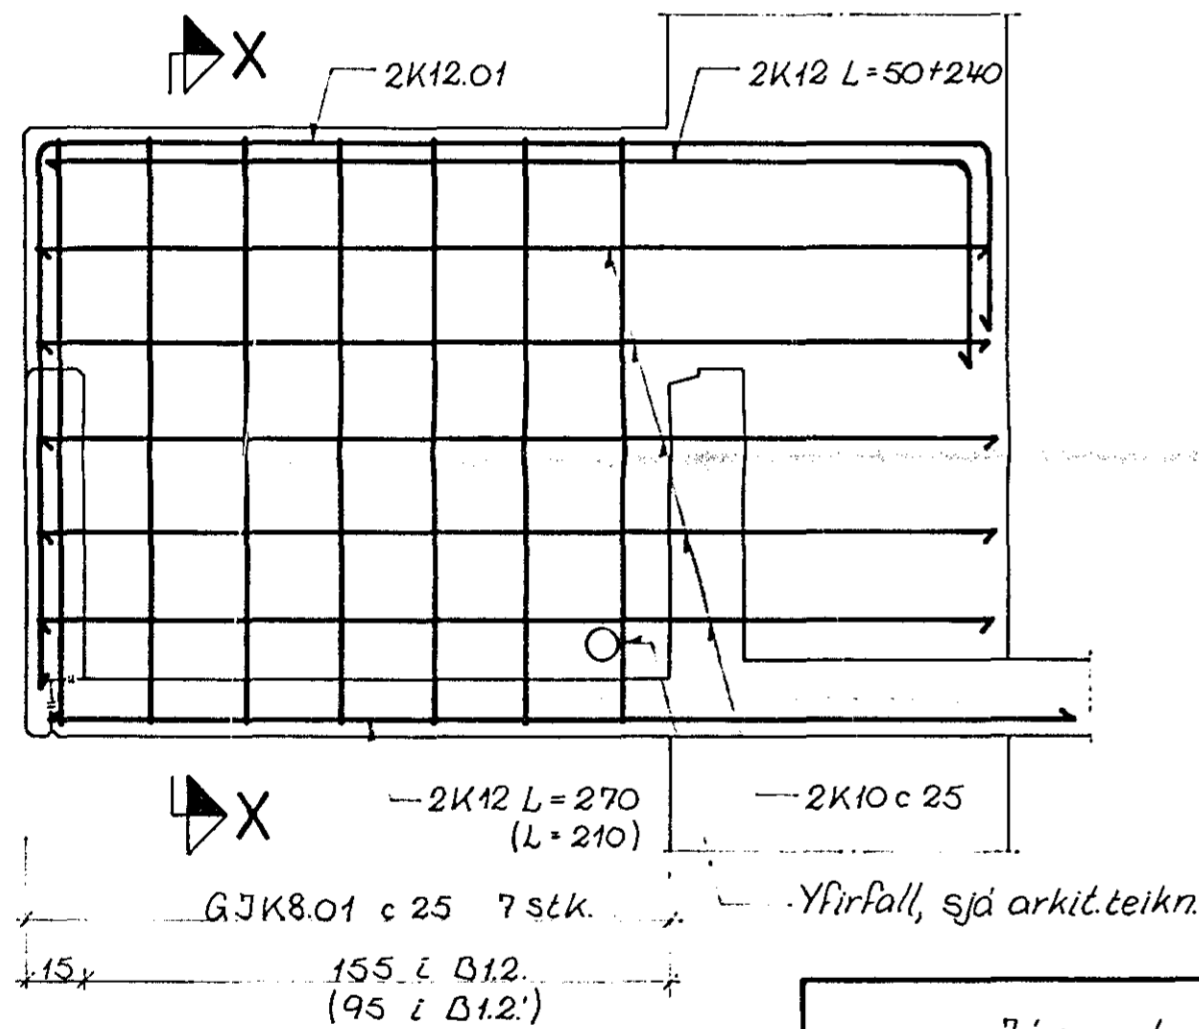


SNID X-X

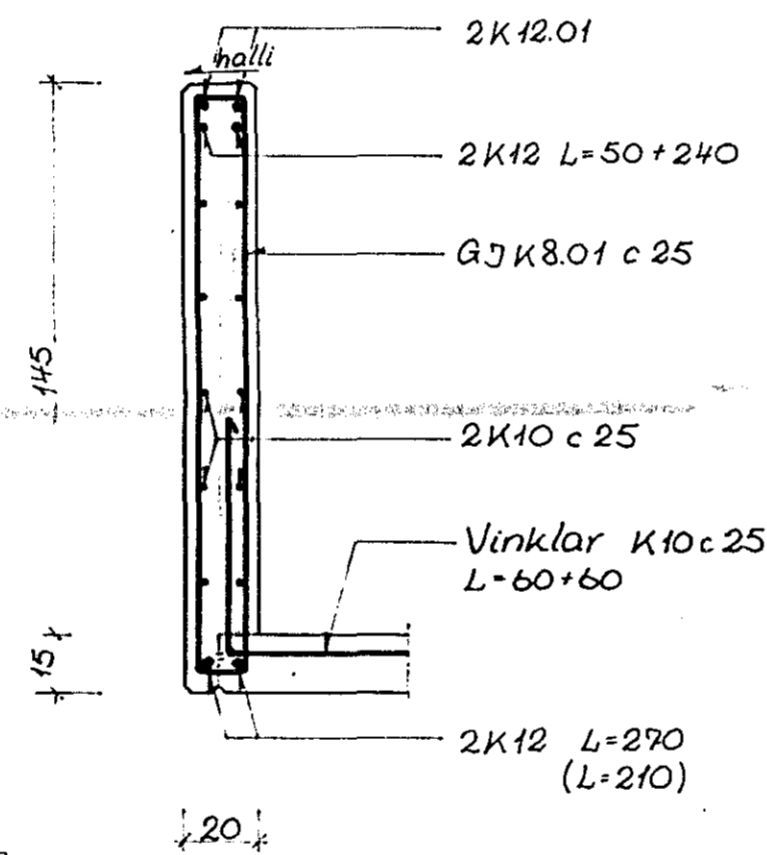


BITI B1.3. 2.stk. 1:20
B1.3' 1.stk.

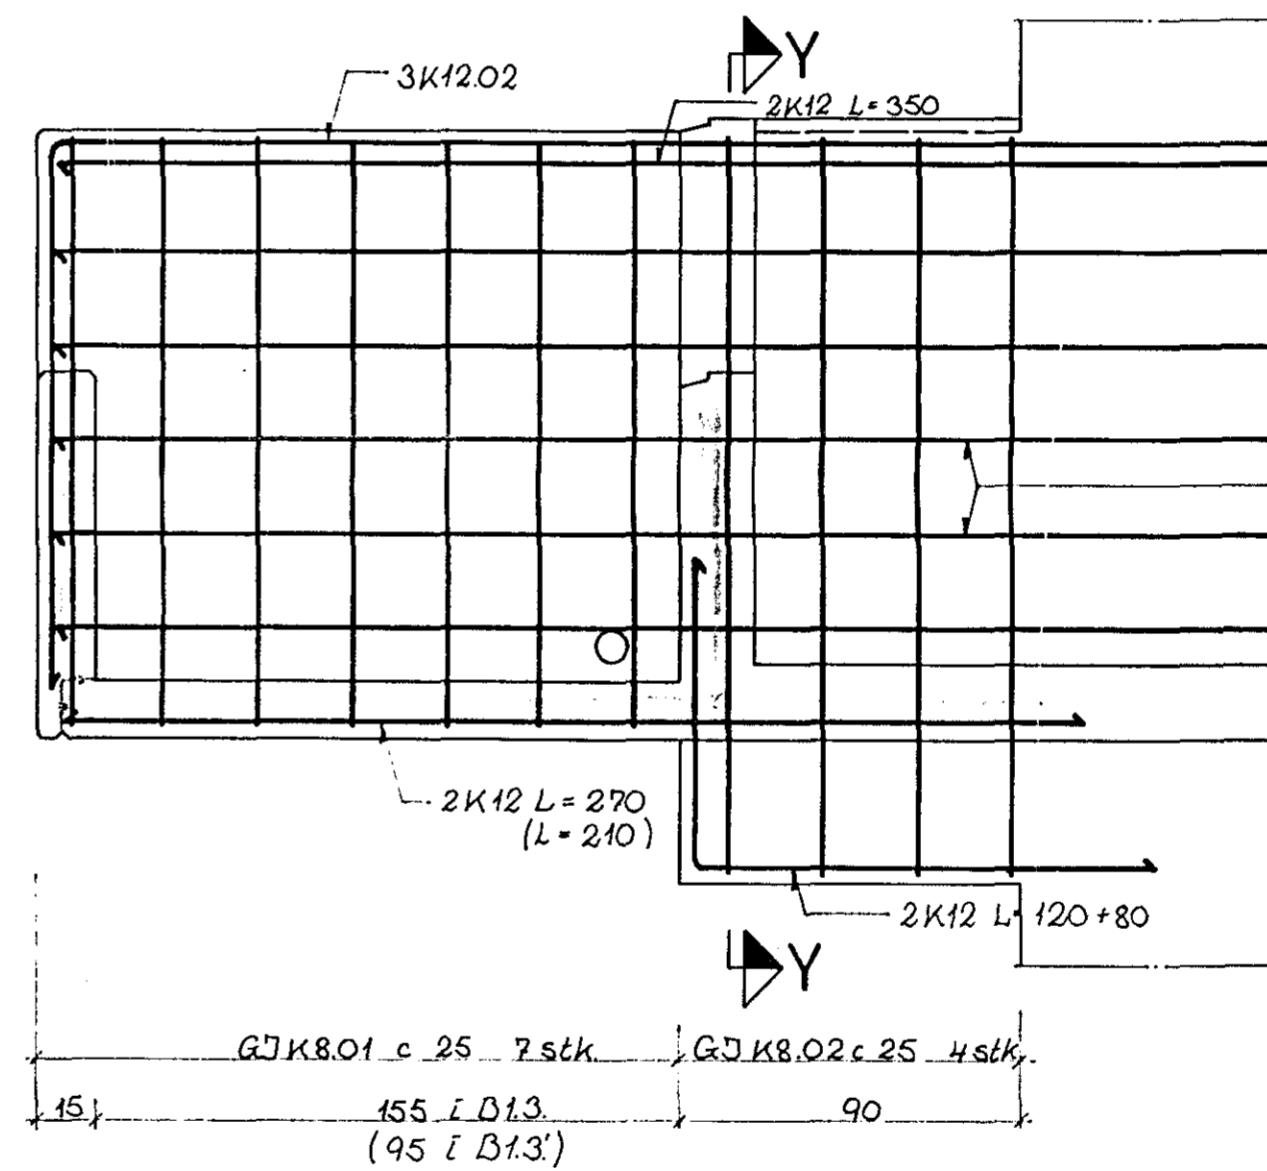

SNID Y-Y

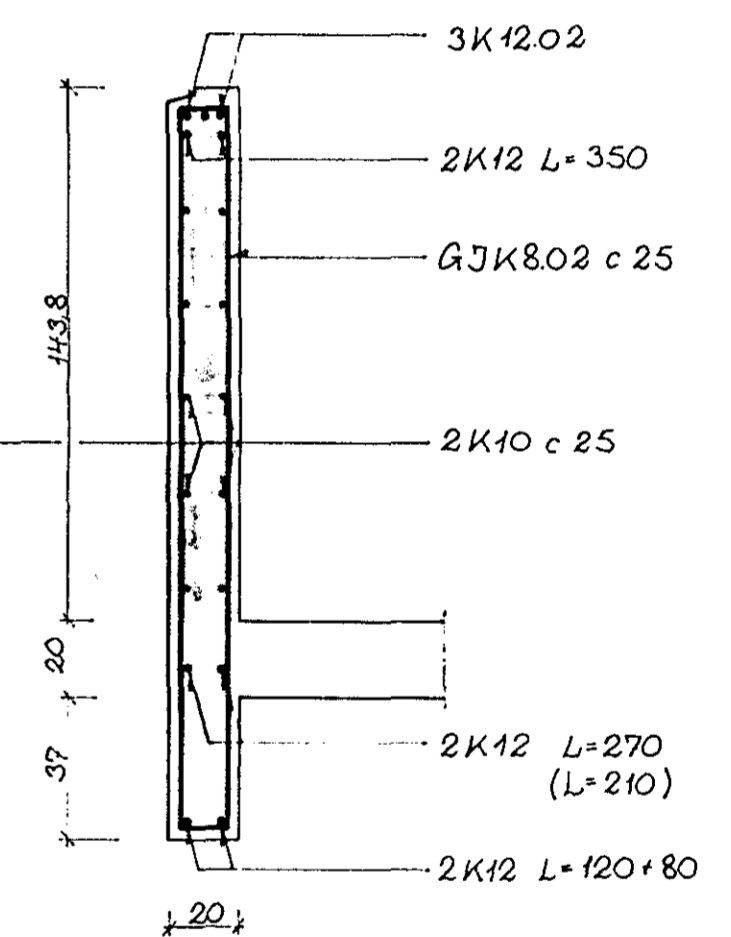


SNID Í B1.1. 4.stk.

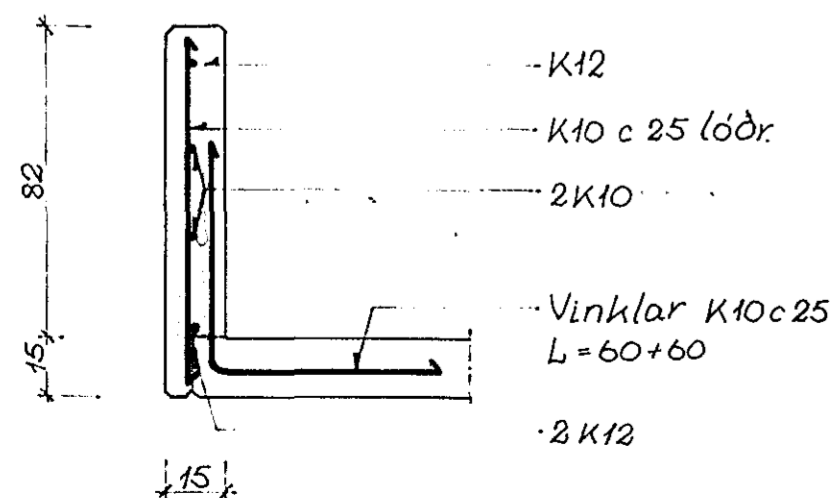

Járnaskrá fyrir súlur					
GERD	DVERM. MM R K	LENGD CM	FJÖLDI	MERKI	STADUR
	8	106	9	K8.01	S1.1.
	8	70	66	K8.02	S1.2.
	8	120	11	K8.03	S1.3.
	8	158	13	K8.04	S1.4.
	12	335	44	K12.01	S1.1. S1.4.

SNID Í B1.4. 1:20

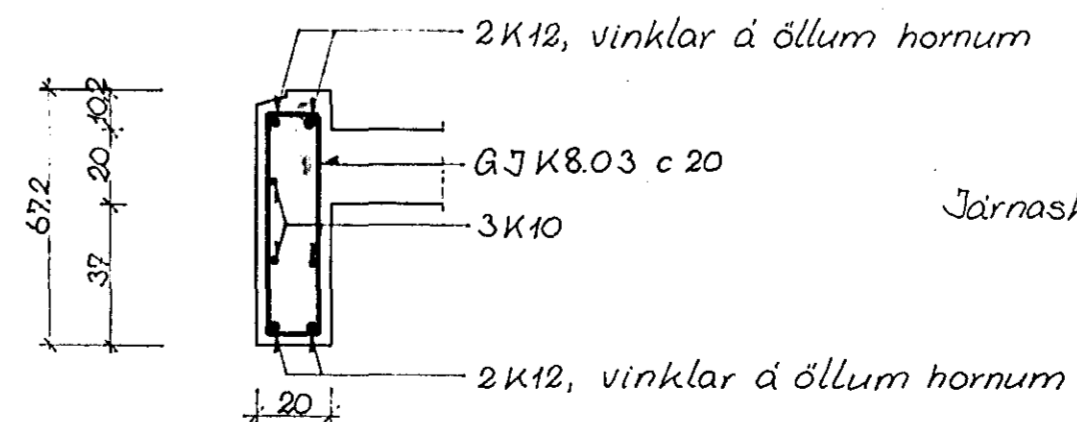

Járnaskrá fyrir bita, sjá bl. 559.1.10