




KVISTUR SÉÐUR FRAMAN FRÁ 1:50

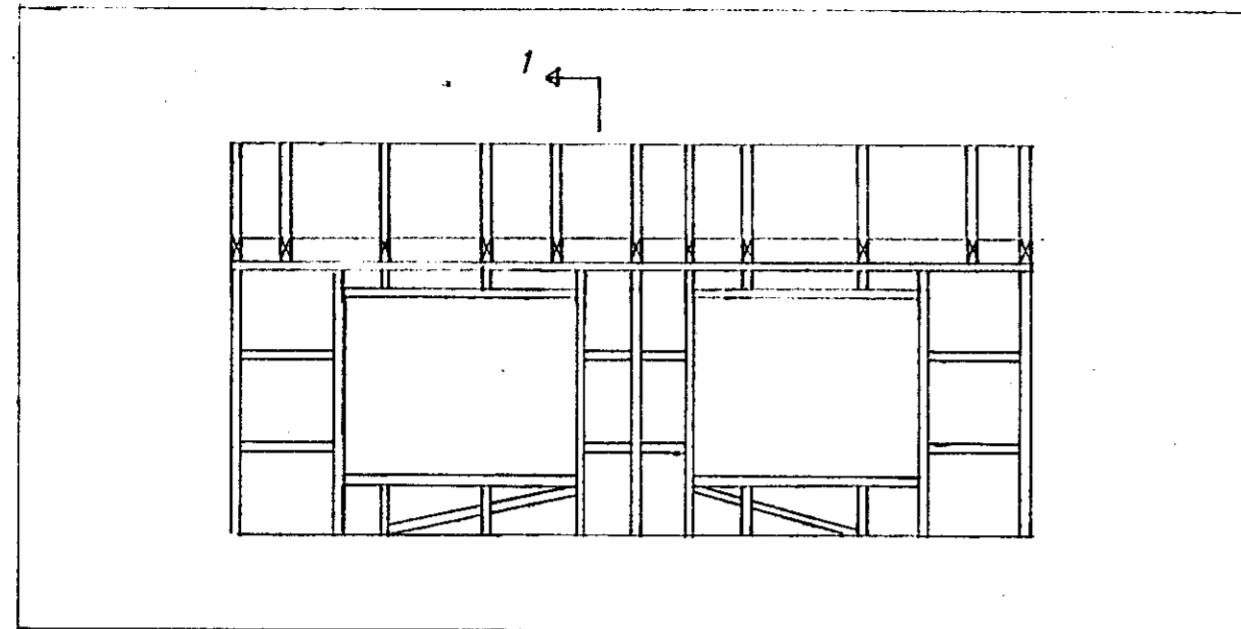


PAK GRUNNMYND 1:50

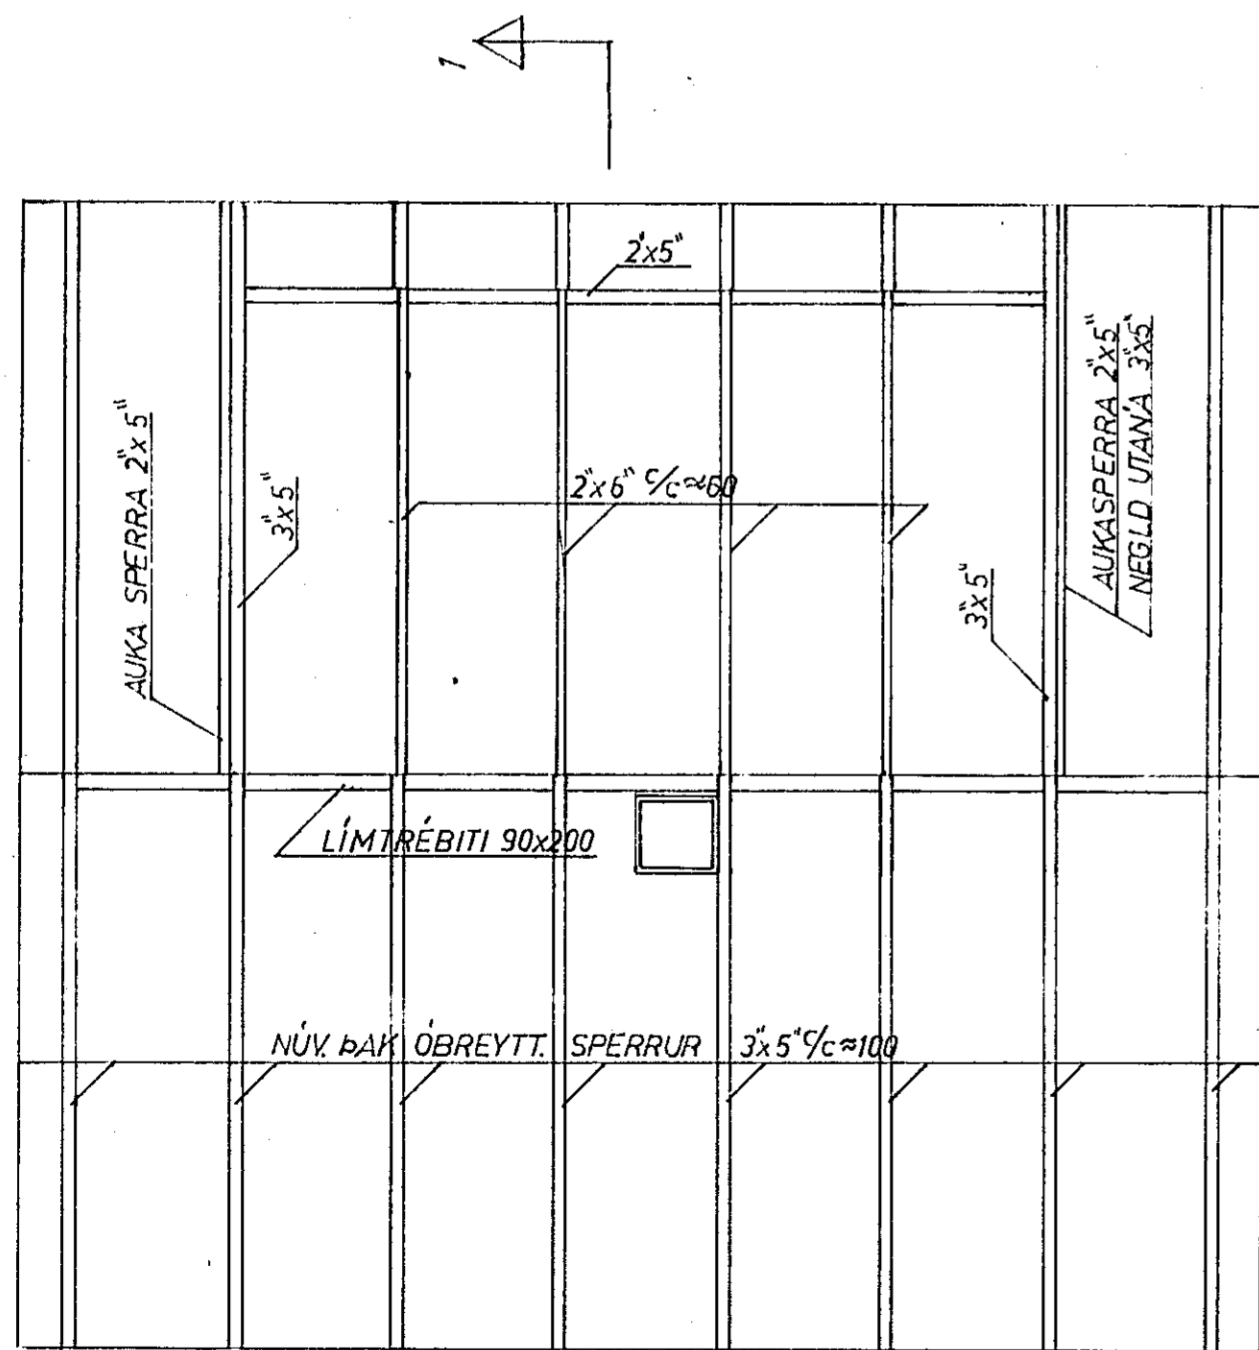

SNID 1.1. 1:20


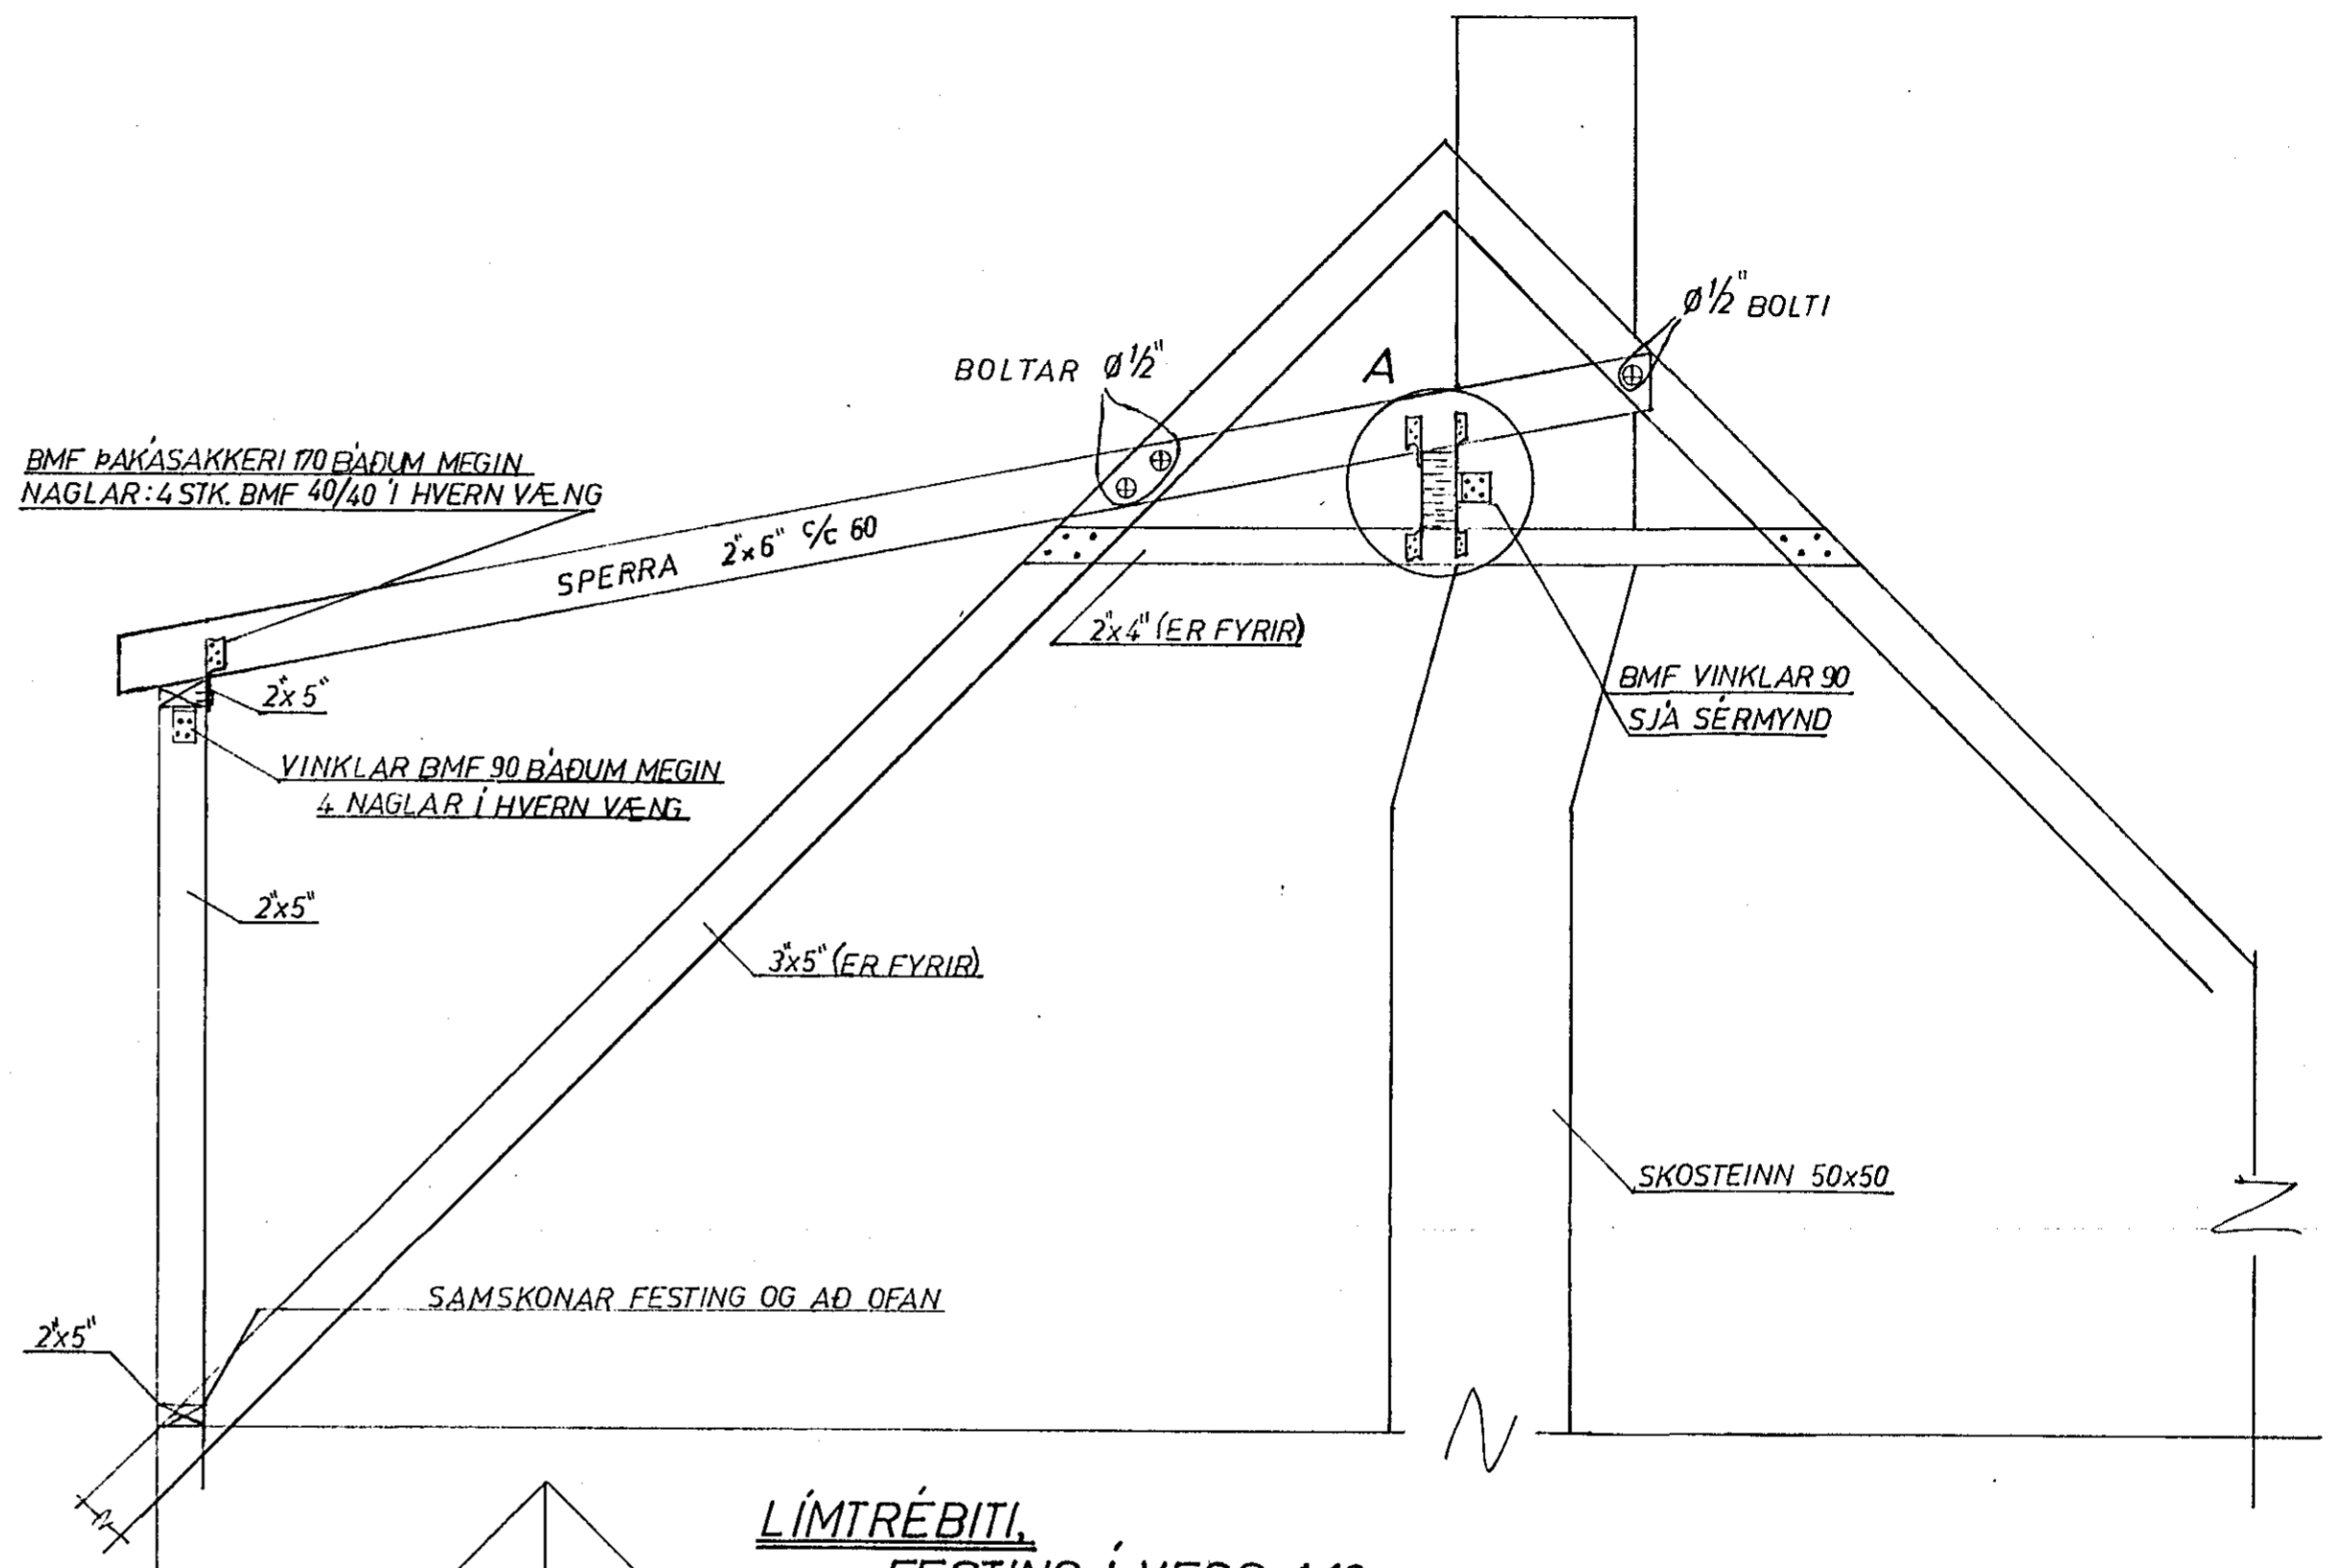


LÍMTRÉBITI,
FESTING Í VEGG 1:10

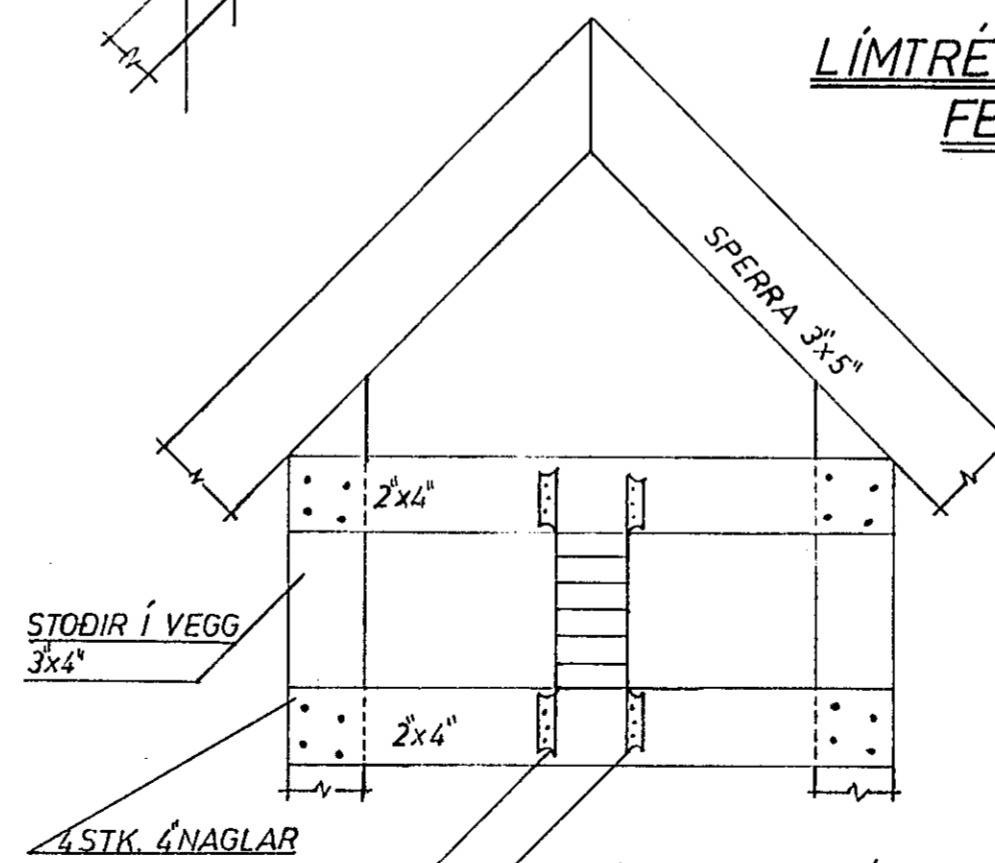

A 1:10

SAMA FESTING BÄÐUM MEGIN VID SKORSTEIN.

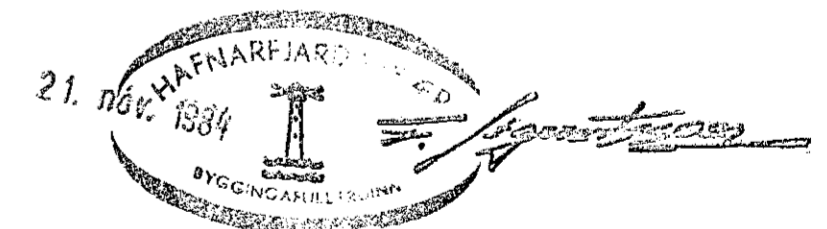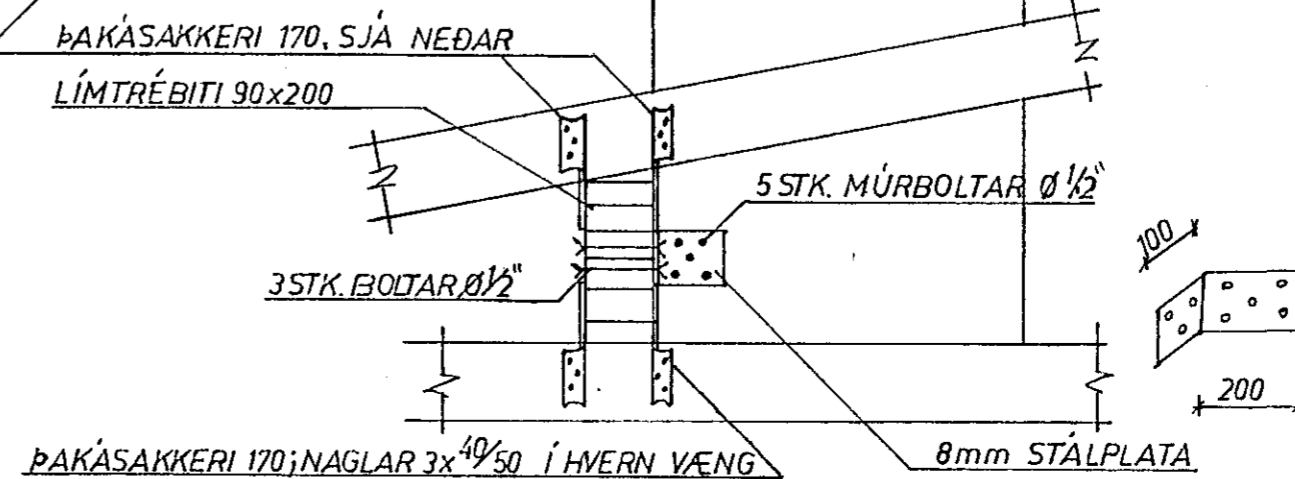

URÐARSTÍGUR 3 HAFNARFIRÐI	VERK	BL. NR.
		11
KVISTUR	HAFNARF. NÖV. '84.	REIKN. <i>[Signature]</i>
	MKV 1:50 1:20 1:10	TEIKN. <i>[Signature]</i>
VERKFRÆÐISTOFA HALLDÖRS HANNESSONAR REYKJAVÍKURVEGI 60 HAFNARFIRÐI S: 54355		