




Sperrur sem liggja í sleypu
skal fúaverja
Allur saumur í þaki skal vera
sinnkúðatur

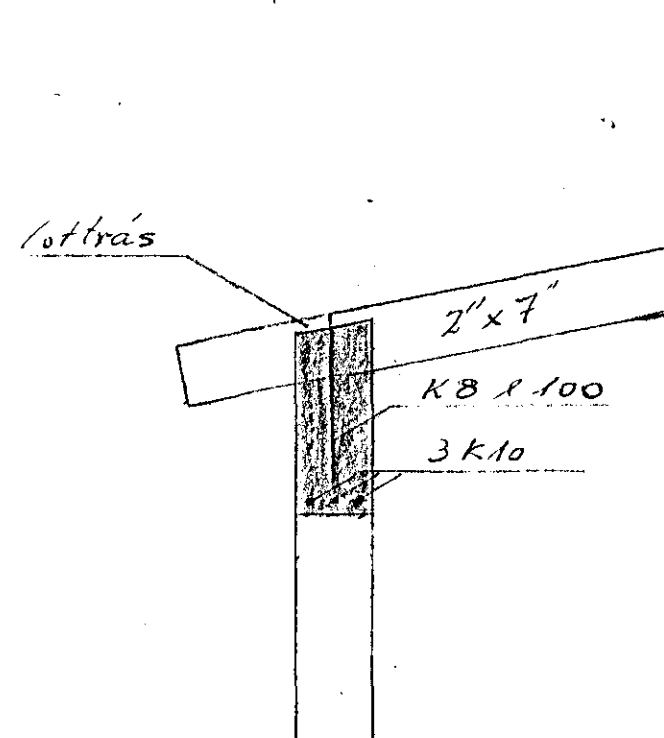

Mkv. 1:20

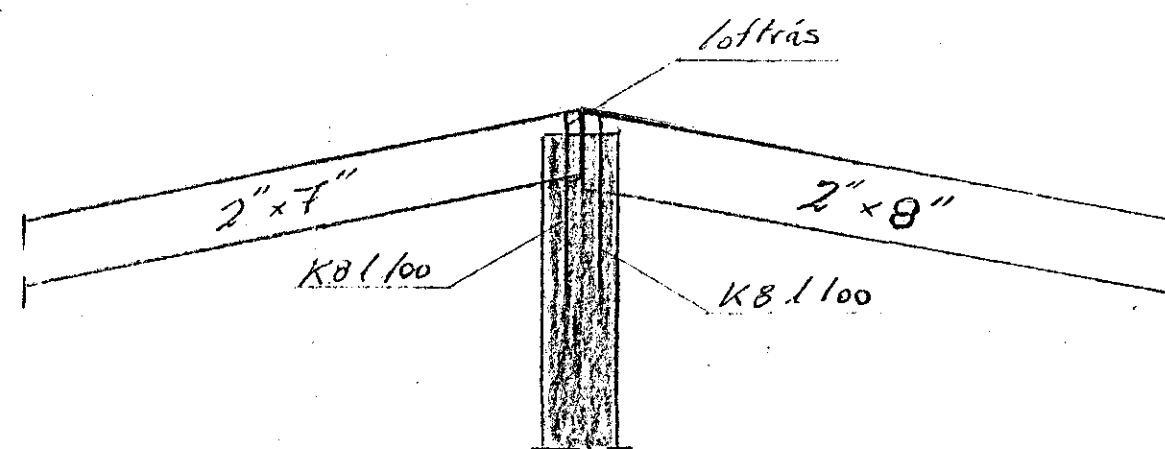

Snit A-A Mkv 1:20

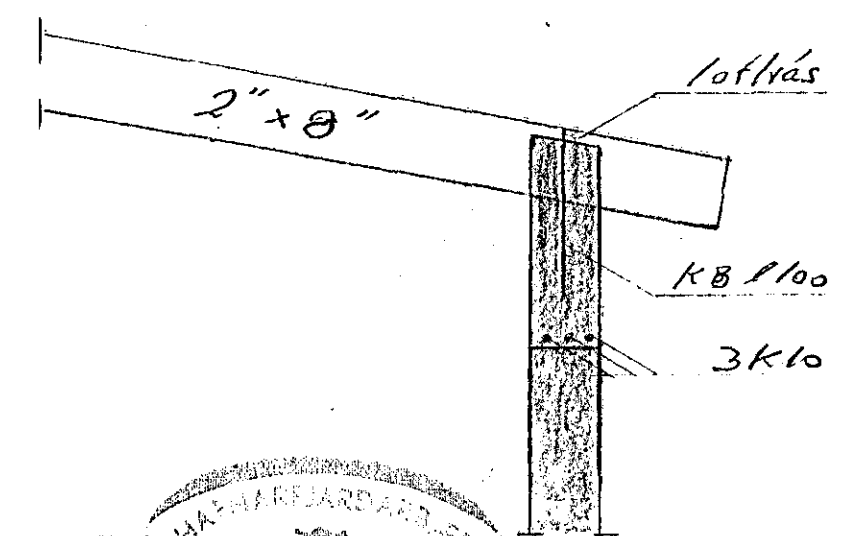

HAFFHARJARDAR
7. ág. 1985
SYGGINGFULLTRUÐI
Elinbjörg Einarsson

LÍFJÓSTIÐUR 638			Elinbjörg Einarsson	
Lín	30/785	Ø	Þak	
Mkv	1:50		Elinbjörg Einarsson	
Mkv	1:20		EFTI	