



JÁRNBENT STEYPA BITAR YFIR 3. HÆÐ 1:20

BITI B 3.7 1:20 2.stk.

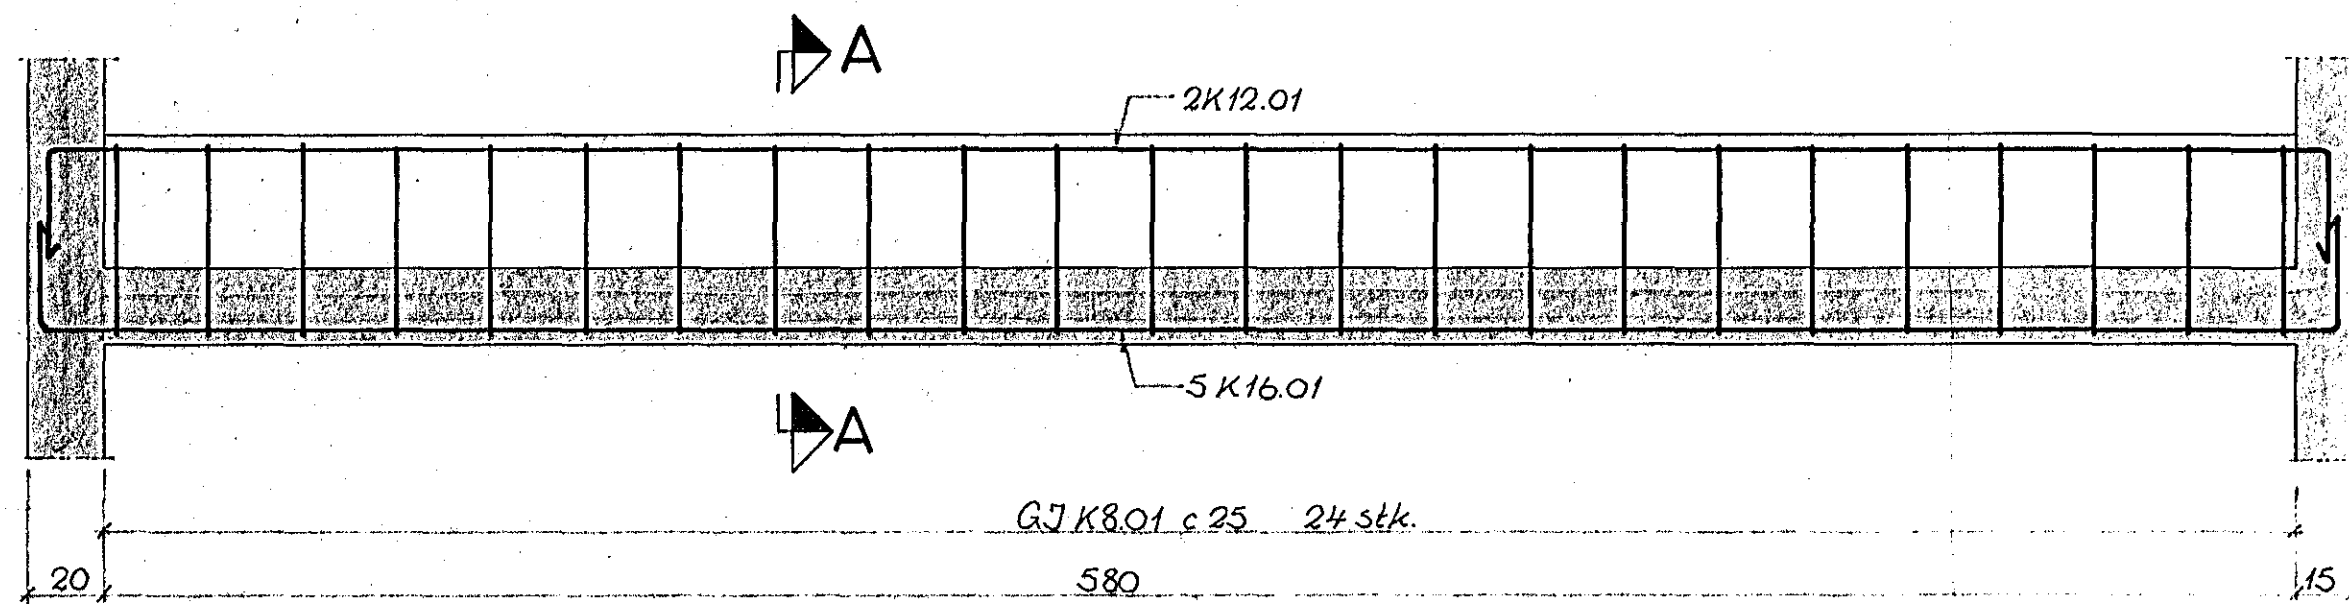

SNID A-A

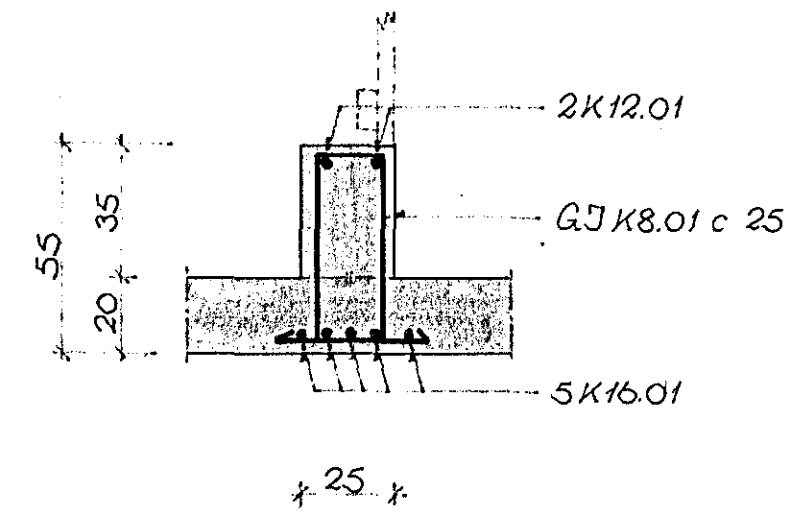

Járnaskrá					
GERD	ÞVERM. MM R K	LENGD CM	FJÖLDI	MERKI	STAÐUR
	8	177	48	K8.01	B3.7.
	12	665	4	K12.01	B3.7.
	16	665	10	K16.01	B3.7.

