



# JÁRNBENT STEYPA BITAR YFIR 3.HÆÐ 1:20

BITI B3.7 1:20 2.stk.

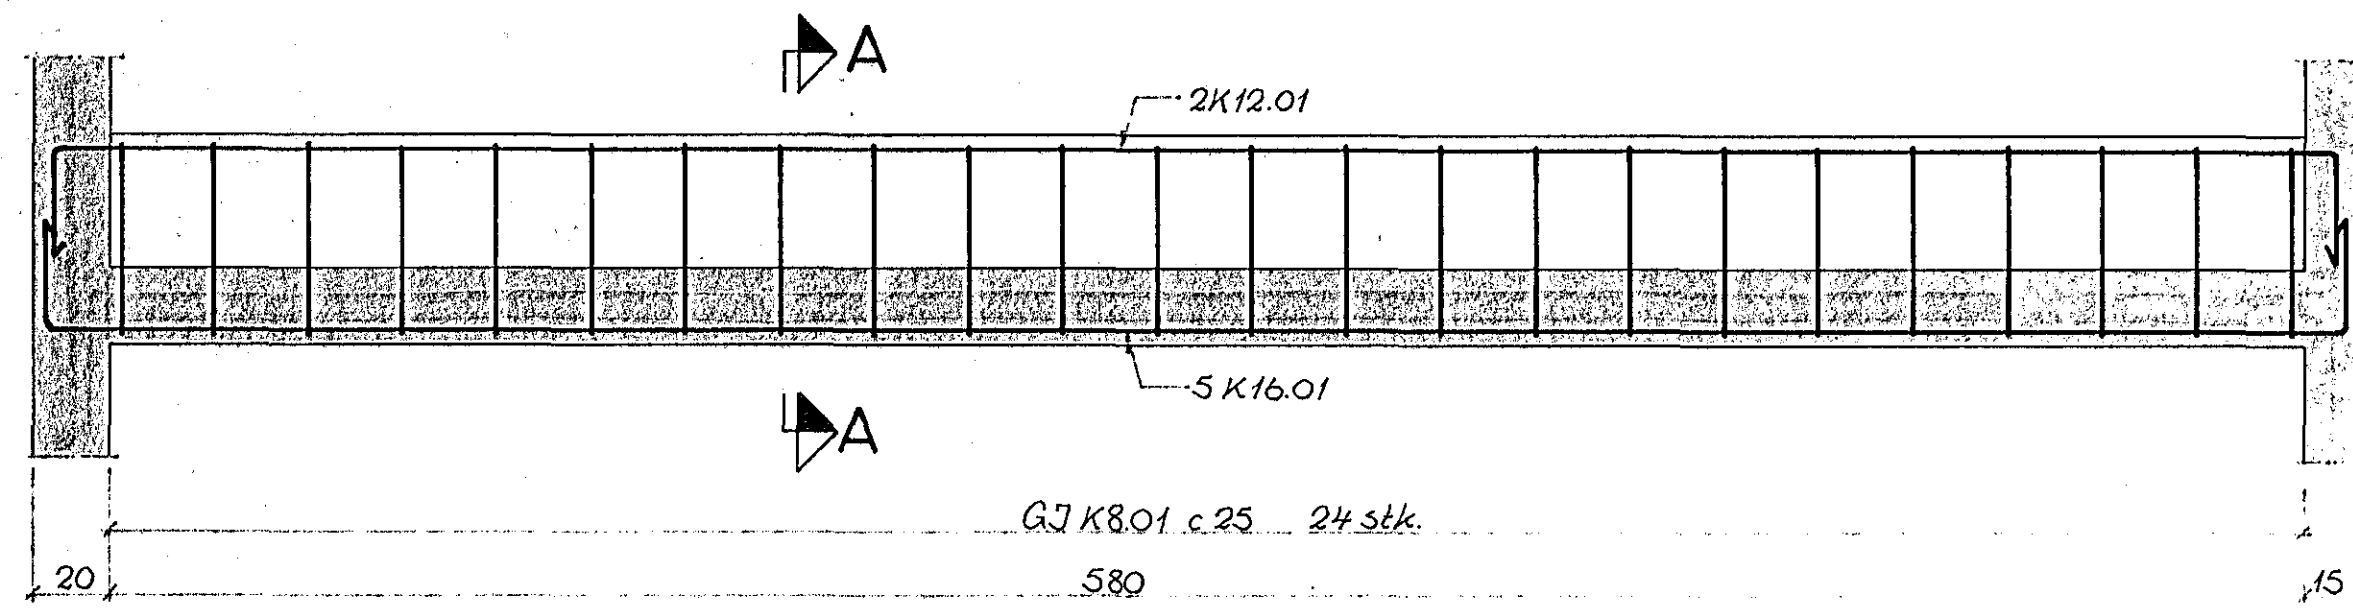

SNID A-A

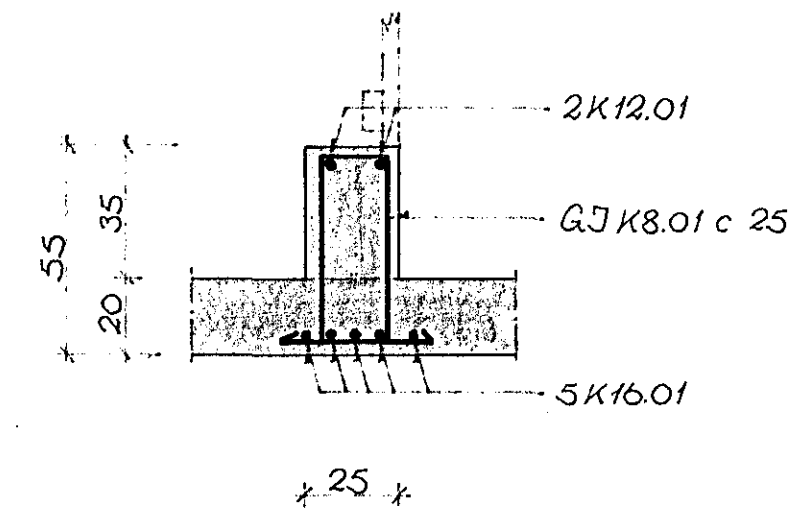

Járnaskrá					
GERD	ÞVERM. MM R K	LENGD CM	FJÖLDI	MERKI	STADUR
	8	177	48	K801	B3.7
	12	665	4	K1201	B3.7
	16	665	10	K1601	B3.7

