



# JÁRNBENT STEYPA BITAR YFIR 3.HÆÐ 1:20


BITI B 3.7. 1:20 2.stk.

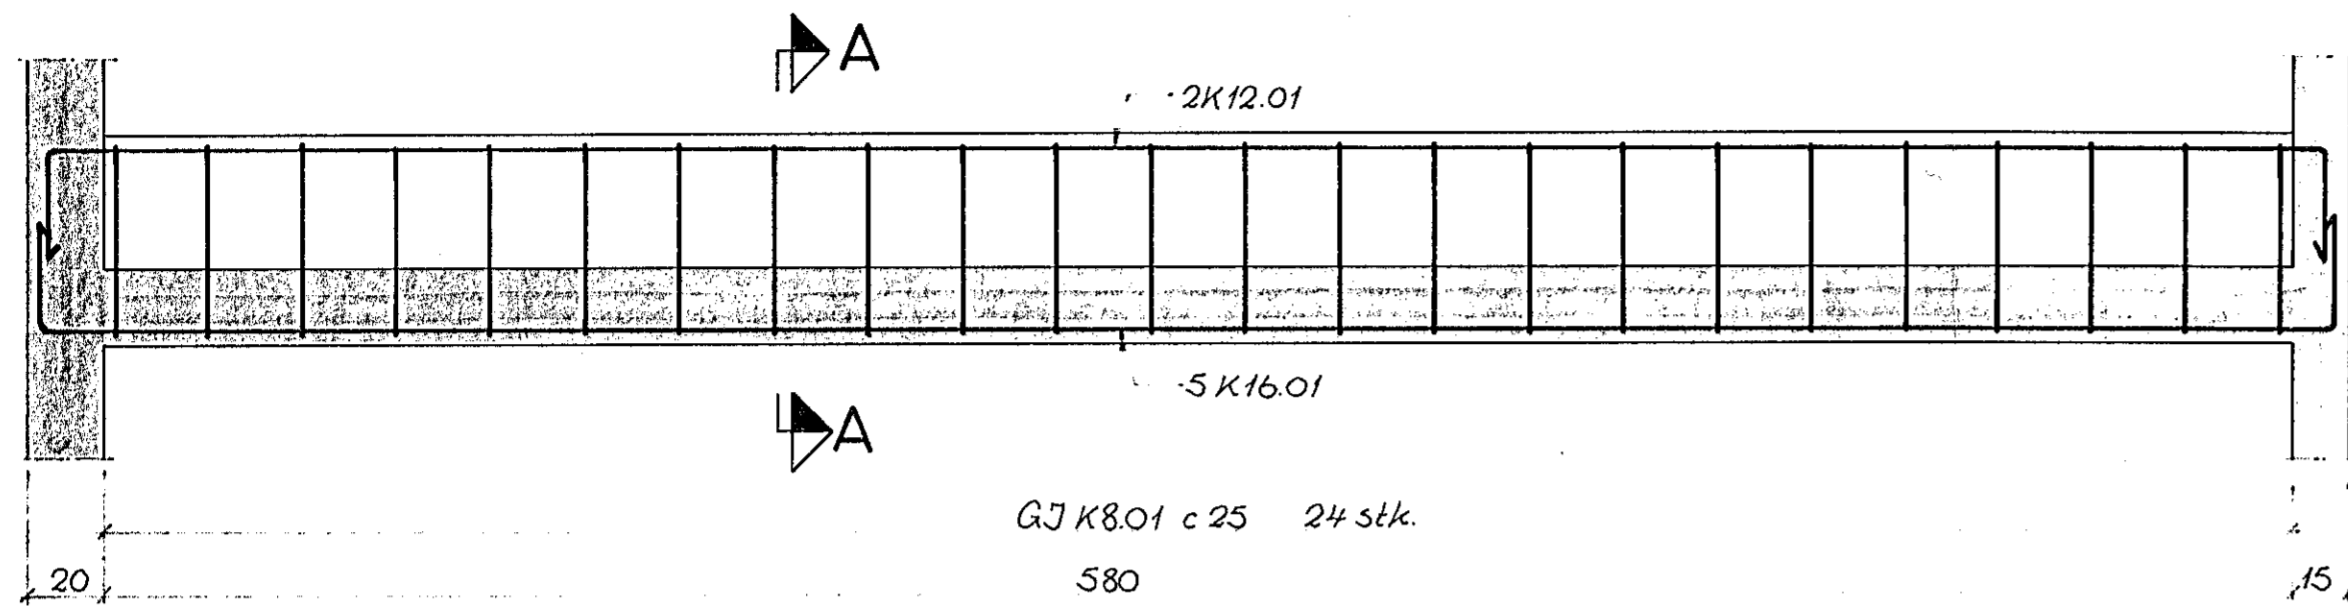


SNID A-A

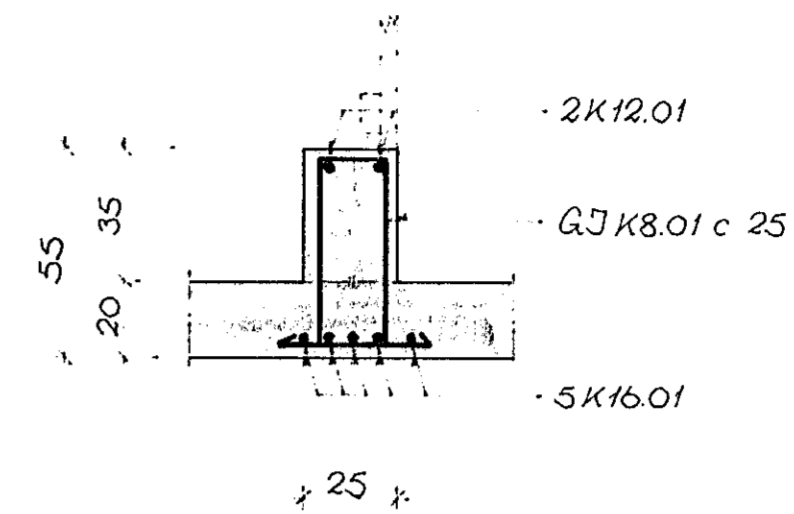


BITI B 3.8. 1:20 1.stk.

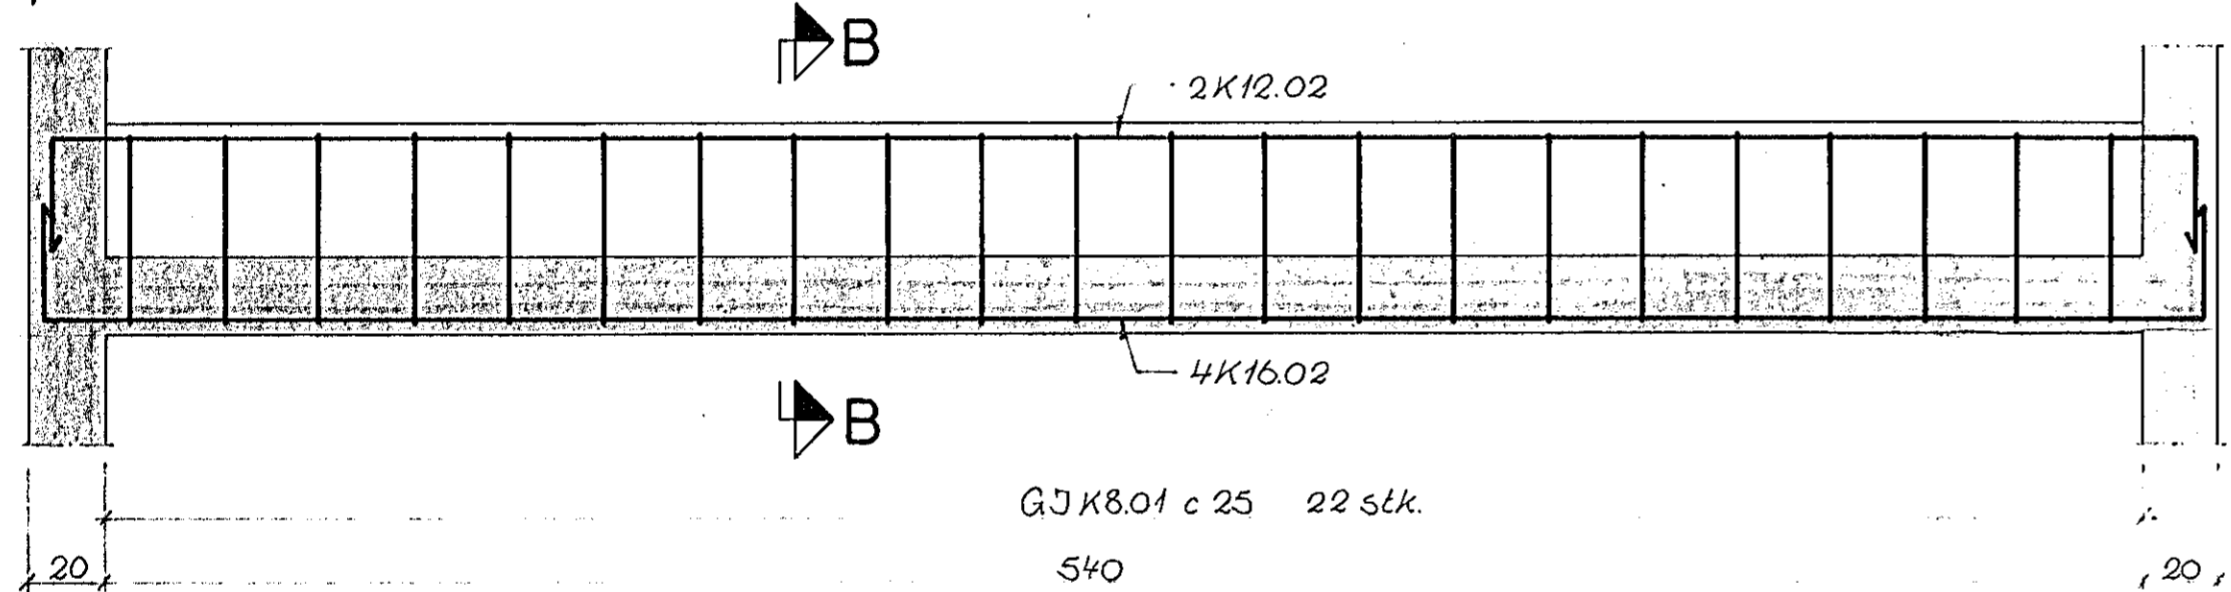


SNID B-B

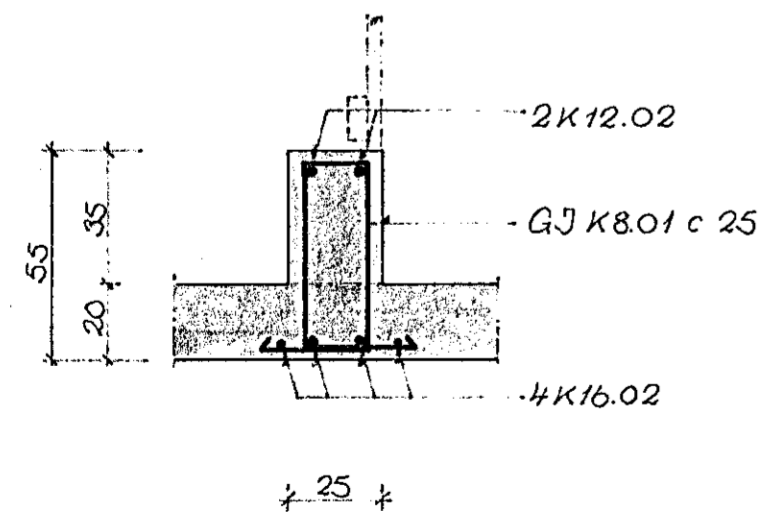

SNID Í B 3.9. 1.stk.

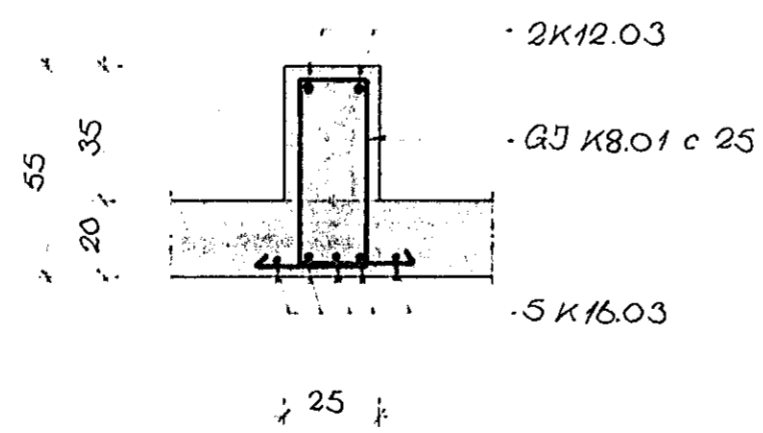

| Járnaskrá |                     |             |        |        |                         |
|-----------|---------------------|-------------|--------|--------|-------------------------|
| GERD      | ÞVERM.<br>MM<br>R K | LENGD<br>CM | FJÖLDI | MERKI  | STADUR                  |
|           | 8                   | 177         | 97     | K801   | B3.7.<br>B3.8.<br>B3.9. |
|           | 12                  | 665         | 4      | K12.01 | B3.7.                   |
|           | 12                  | 630         | 2      | K12.02 | B3.8.                   |
|           | 12                  | 750         | 2      | K12.03 | B3.9.                   |
|           | 16                  | 665         | 10     | K16.01 | B3.7.                   |
|           | 16                  | 630         | 4      | K16.02 | B3.8.                   |
|           | 16                  | 750         | 5      | K16.03 | B3.9.                   |

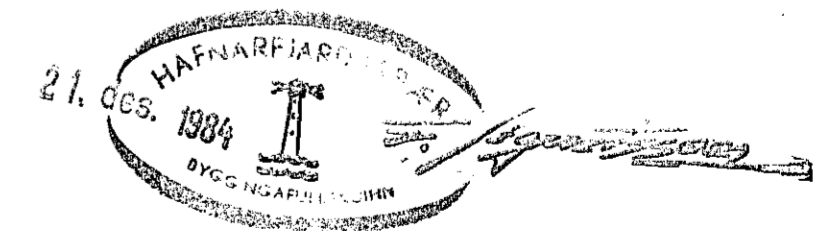

K.S.G. BREYTT 4. DES. '84