



RISVEGGIR, ÞAKSPERRUR

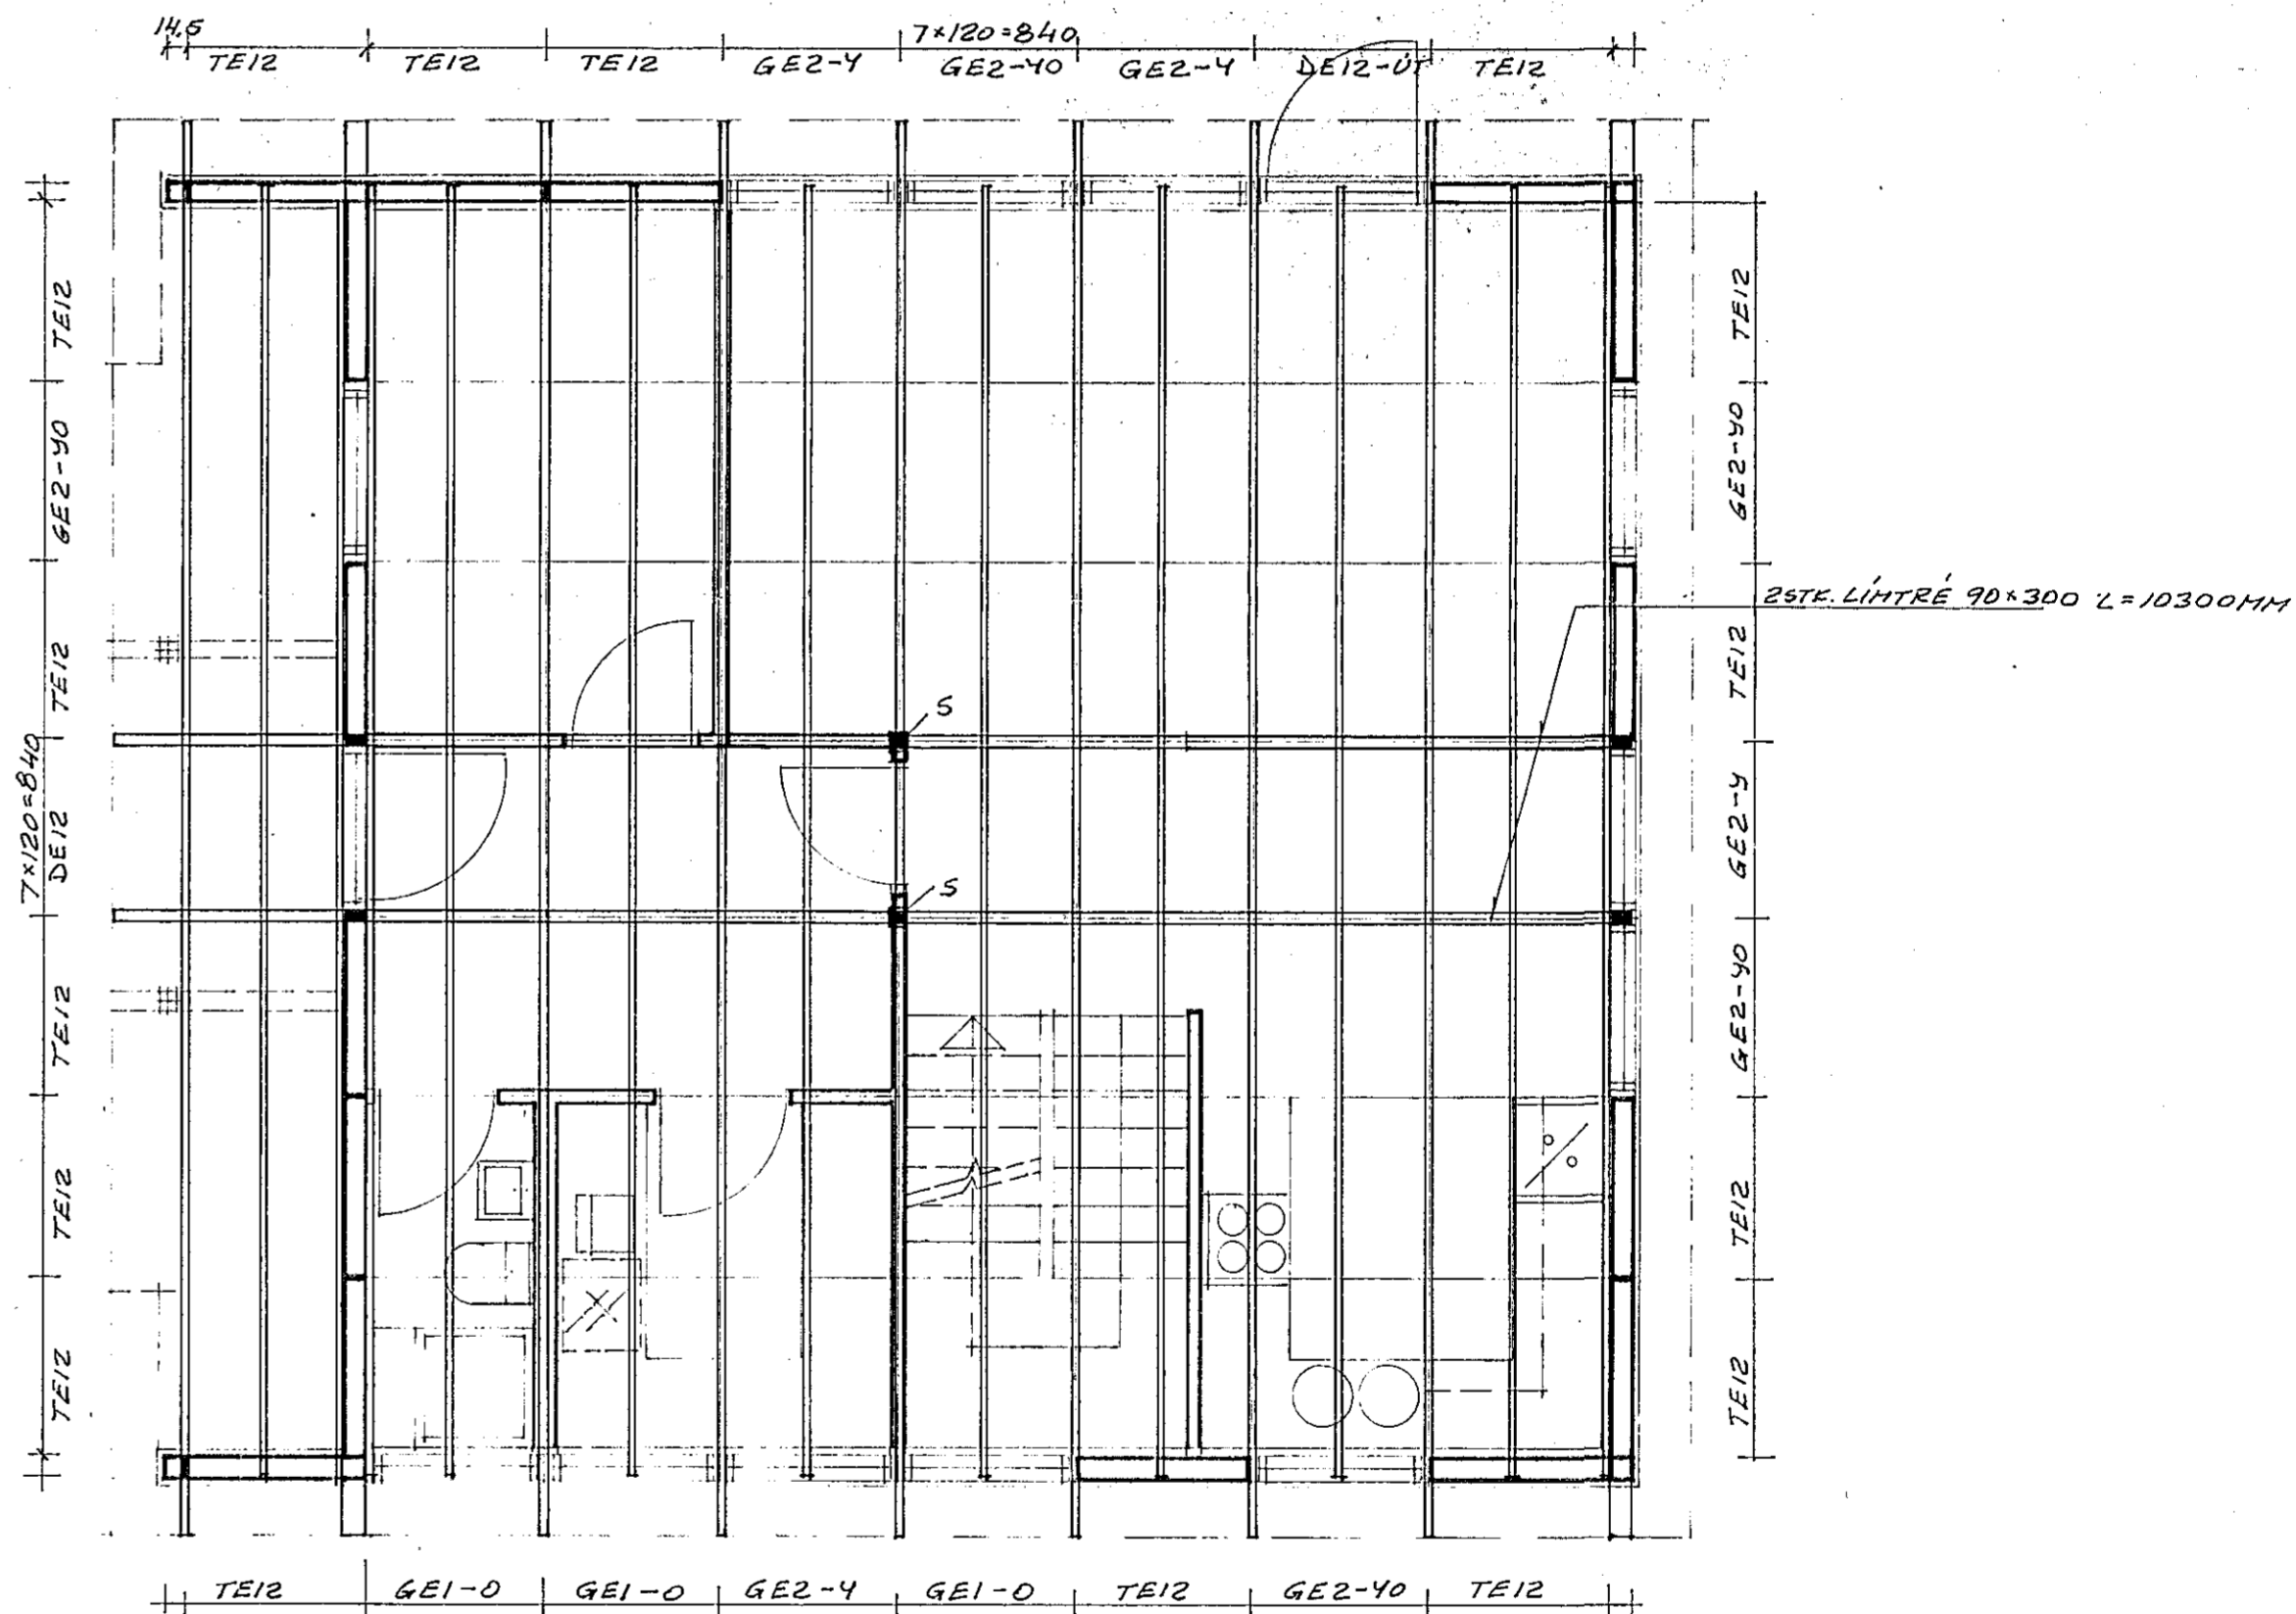

VEGGIR, GÓLFBITAR

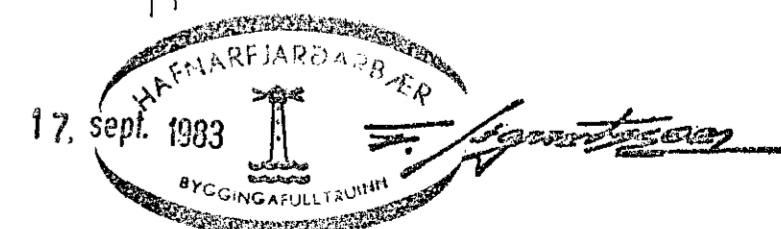

RVÍK 1 MAÍ '83	HÚSASMÍÐJAN H SÚÐAVOGI 3-5, RVÍK. SÍMI 84599	GERD NR.
REIKN. SS SGS	F FÍFUHVAMMI KÓPAV. SÍMI 43521	RH 125
TEIKN. SS SGS	Vallarbard 2, Hafnarfirdi	VERK NR.
YFIRF. SGS		T 706
MÆLIKV.	REISNING	TEIKN NR.
1: 50		12