
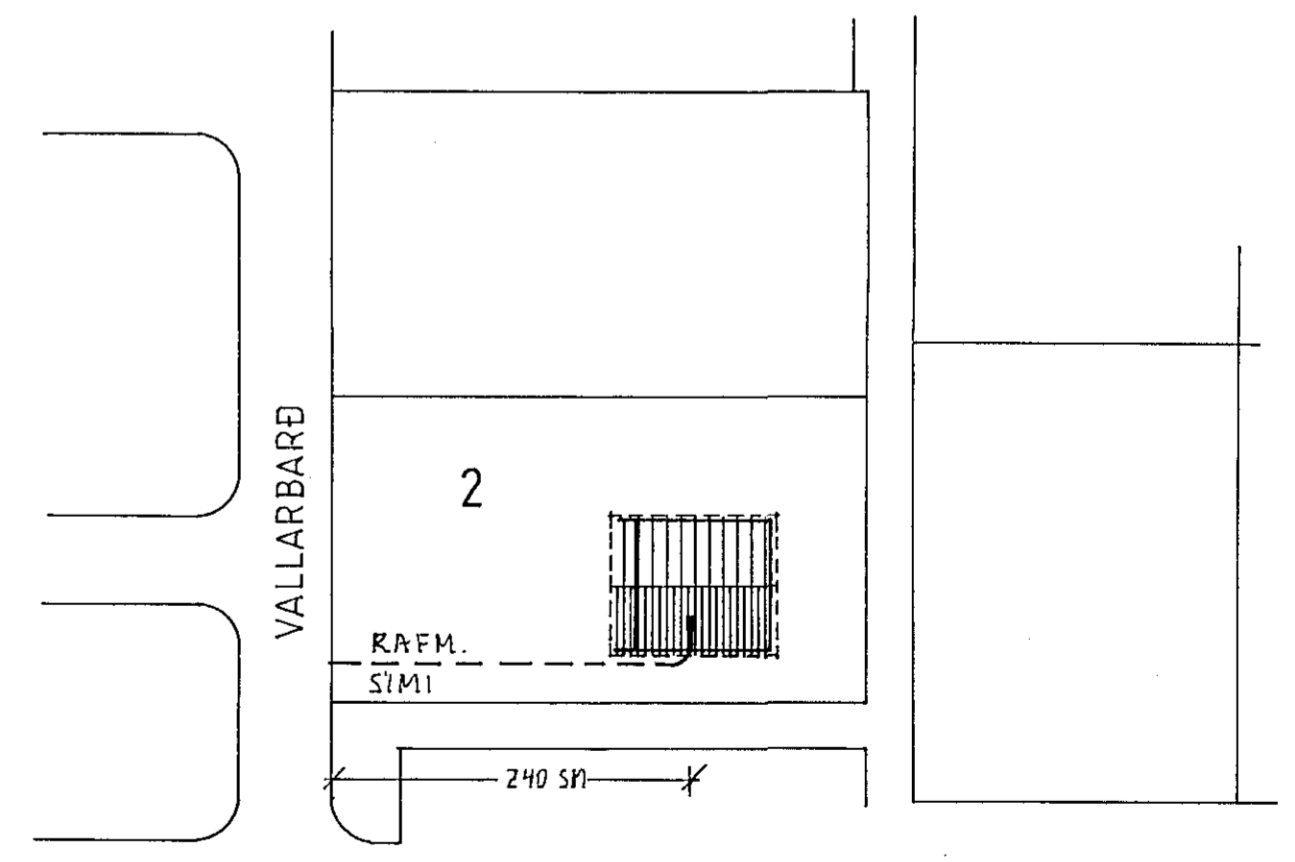


Húsvéita nr. 2890 Teikning nr. 2160
 Samþykkt þ. 25-8 1983
 f.h. RAÞVEITU HAFNARFJARDAR
Jón Guðnason
 Eftirlitsmaður raflegrna

17 8 83
 Hósti Hallgrímsson

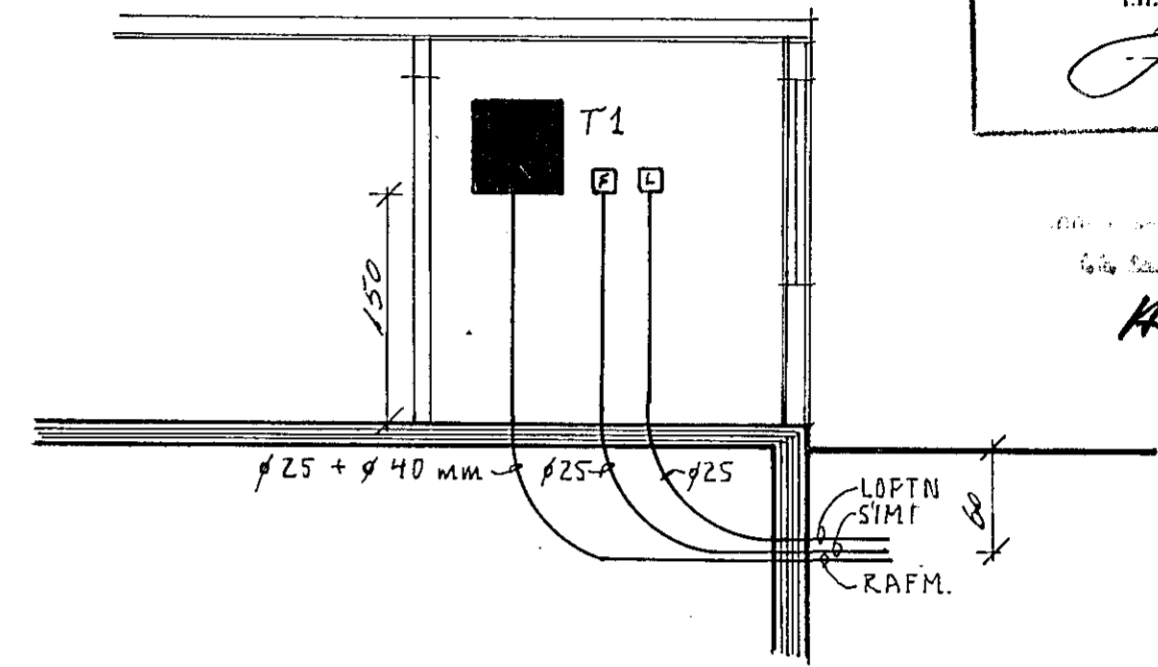

AFSTÖÐUMYND 1:500.

LJÓSTÆKNI <small>Teiknistofa Skúlagötu 63 Reykjavík, sími 14041 Magnús Sigurðsson teknifráðingur ttfi</small>	VALLARBÆÐ 2 HAFNARFIRÐI	
	RAFLÖGN GRUNNMYND NEÐRI H/ÆÐ M 1:50 AFSTÖÐUMYND M 1:500	VERK NR. LT 1105
	BLAD 1 AF 3.	
	83. 08. <i>Msig</i>	