


LASKAR — 4 STK VATNSH. KRÖSSV
 NAGLAR — N — 3 x 50 MM LÍMBORNIR SKOTNAGLAR

ALLT TIMBUR 45 x 195 MM
 GADDAPLÖTUR „BEVPLATE“ PKT 1, 4, 5, 6 STÆRD 130 x 320 MM
 — 2, 3 — 75 x 150 —

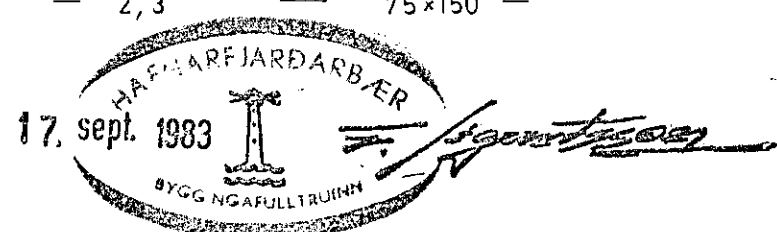

RVK/1 <i>[Signature]</i>	HÚSASMÍÐJAN H SÚÐAVOGI 3-5, RVÍK. Sími 84599 F FÍFUHVAMMI KÓPAV. Sími 43521	GERD NR.
REIKN. TEIKN. SGS YFIRF.	VALLARBARÐ 2	VERK NR. T 706
MÆLIKV. 1:20	ÞAKSPERRA 45° L=8700 MM	TEIKN NR.