


FLATJARN 1/4" x 2" x 6"
RAEBOLID A I-BITANN

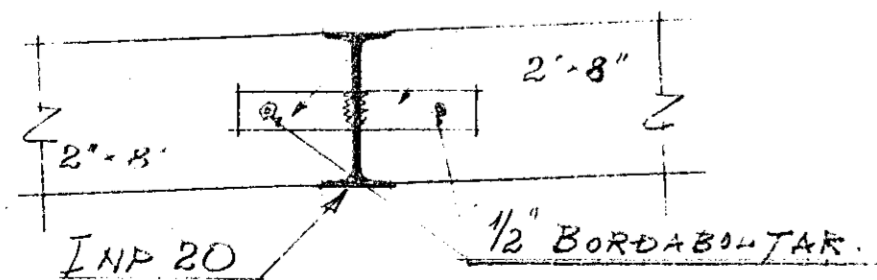

FESTING A SPERRUM I
BITA INP 20

GOLFÖTL 23.00

KÖTI A, NEDRI BRUN A SPERRU,	25,47
KÖTI B,	25,92
KÖTI C	25,01

KLETTSHRAUN NR. 2 HAFNARFIRÐI		Pósthúsið Siggeirslæw F.F.F.	
ÞAKSPERKUR OG JARN	M.K.V. 1:50 DAGS. 30-4 1967	REIKN. TEIKN.	NR. 02.03