



HITALAGNIR
GRUNNMYND 1:50

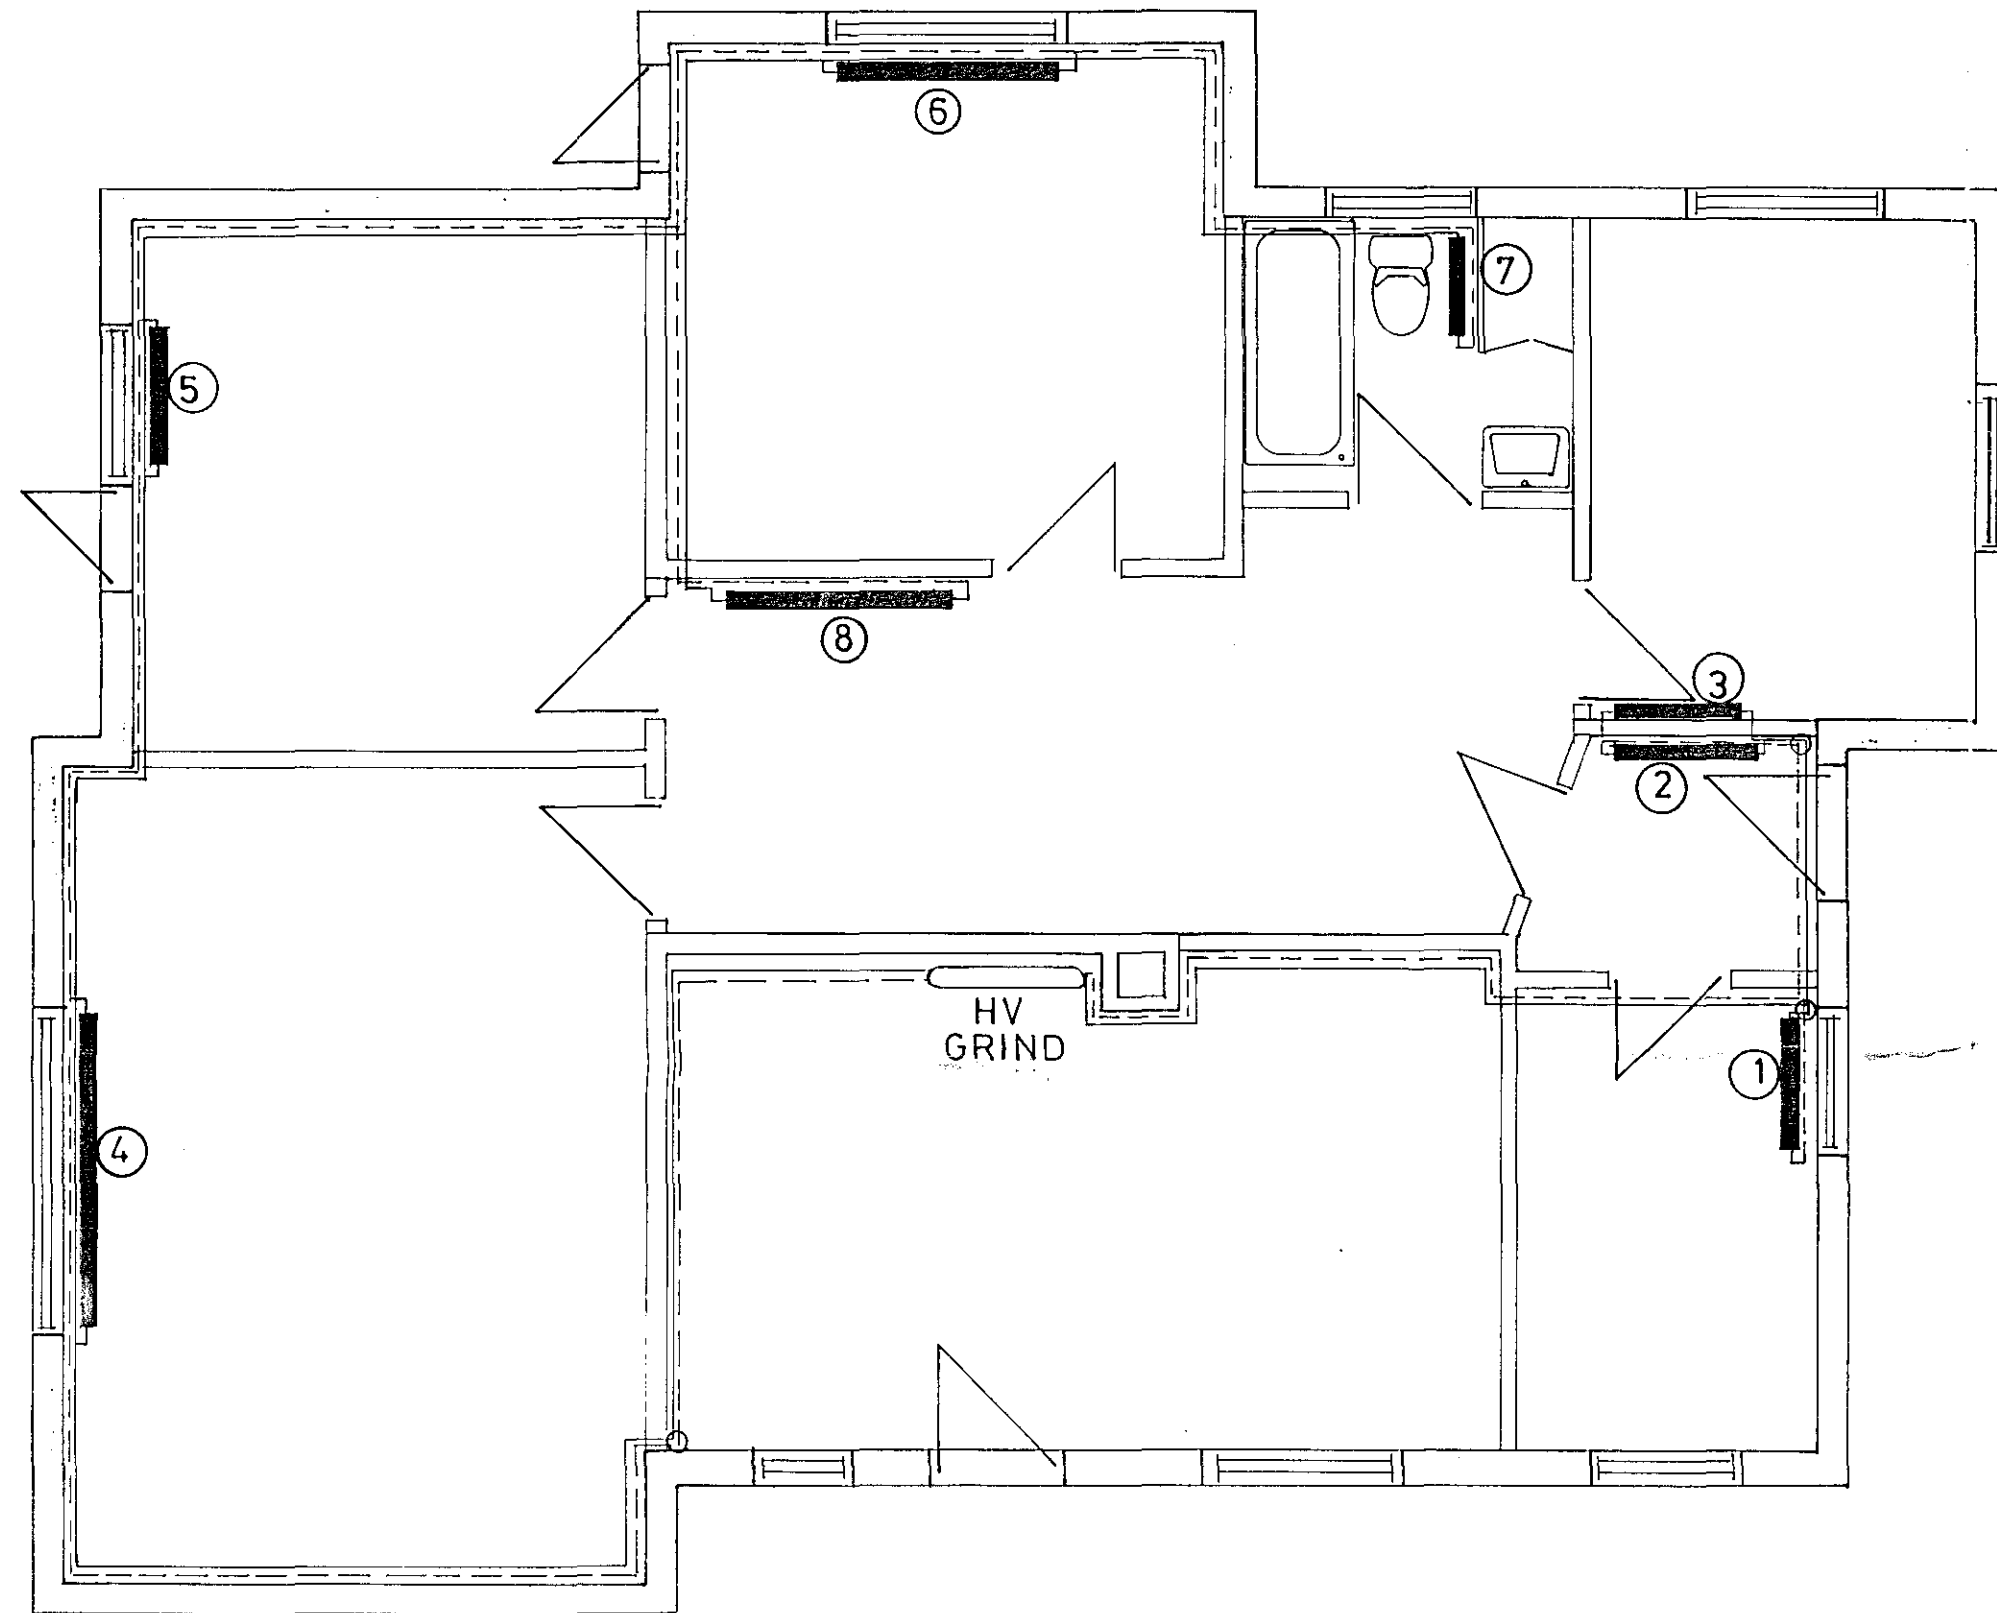

OFNASKRÁ

Nr.	Kcal/h	Mesta lengd	Mesta hæð	Tenging
1	580	90cm	70cm	AD 10
2	380	120cm	20cm	CB 10
3	900	100cm	70cm	AD 10
4	1570	210cm	30cm	AD 10
5	1050	95cm	70cm	AD 10
6	1040	150cm	70cm	AD 10
7	360	70cm	70cm	AD 10
8	900	150cm	70cm	AD 10

26 AUG 1991

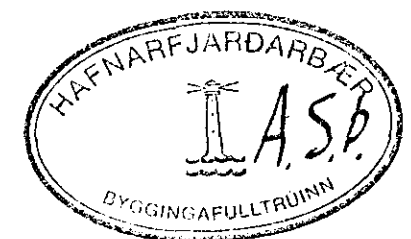

VERKFRÆÐISTOFA		HALLDÓRS HANNESSONAR S. 91-54355 SUBURGÖTU 14 - 220 HAFNARFJÖRDUR	
ÁLFASKEIÐ 44, HAFNARFIRÐI		Mkv: 1:50	
GRUNNMYND HITALAGNA OG OFNASKRÁ JARÐHÆÐAR.		Reiknað: JH	
		Teiknað: JH	
		Yfirfarið: JH	
Verk:	Blað nr: 4.1.	Dags: Agúst '91	