



NR OFNS	STADSETNING	REIKNUD AFKÖST w/h	TEGUND	VALID GERD (hæð)	LENGD cm	TENGING
01	ISNYRTING	257	V-	56	60	AB
02	FORSTOFA	782	VKL+V-	70	80	AB
03	ÞVOTTUP	577	VKL+V-	70	60	CD
04	BORÐKROKUR	2457	VKM-/2	70	170	CBD
05 A	BORÐSTOFA	1857	VK-/2	70	80	AB
05 B			VK+C-	35	100	CD
06 A	STOFA	3209	VK+C-	35	90	AD
06 B			VK+C-	35	190	CB
07	BAKINNGANGUR	903	V-/2	70	110	CD
08	FJGLSKYLDUHERB	1274	VKM-/2	70	90	AB
09 A	ÞÉLSKOR	3463	VKM-/2	63	180	ABD
09 B			VKM-/2	63	120	ABD
10	GEYMSLA	779	V-	56	170	AD
11	HERBERGI	779	V-	56	170	AD
12	HERBERGI	1230	V-/2	56	170	AD
13	FATAHERBERGI	310	V-	35	90	AB
14	HJONAHERB	1194	V-/2	56	160	ABD
15	BADHERBERGI	506	HANDKLÆÐAFN			
16 A	GEYMSLA	2202	VKL-/2	35	170	CD
16 B			V-/2	70	110	AD
17	HERBERGI	1301	VKL-/2	35	170	AD
18	ALRYMI	1995	VK+C-	35	170	CB
19	VINNUHERBERGI	1638	VK+C-	35	150	AD
20	ISNYRTING	177	V-	49	60	AB

26890  
ATHUGA SKAL MÁL A STAÐNUM ÞÓUR EN OFNAR ERU PANTAÐIR.  
ALLAR TENGINGAR AÐ OG FRA OFNUM ERU 10 MM.

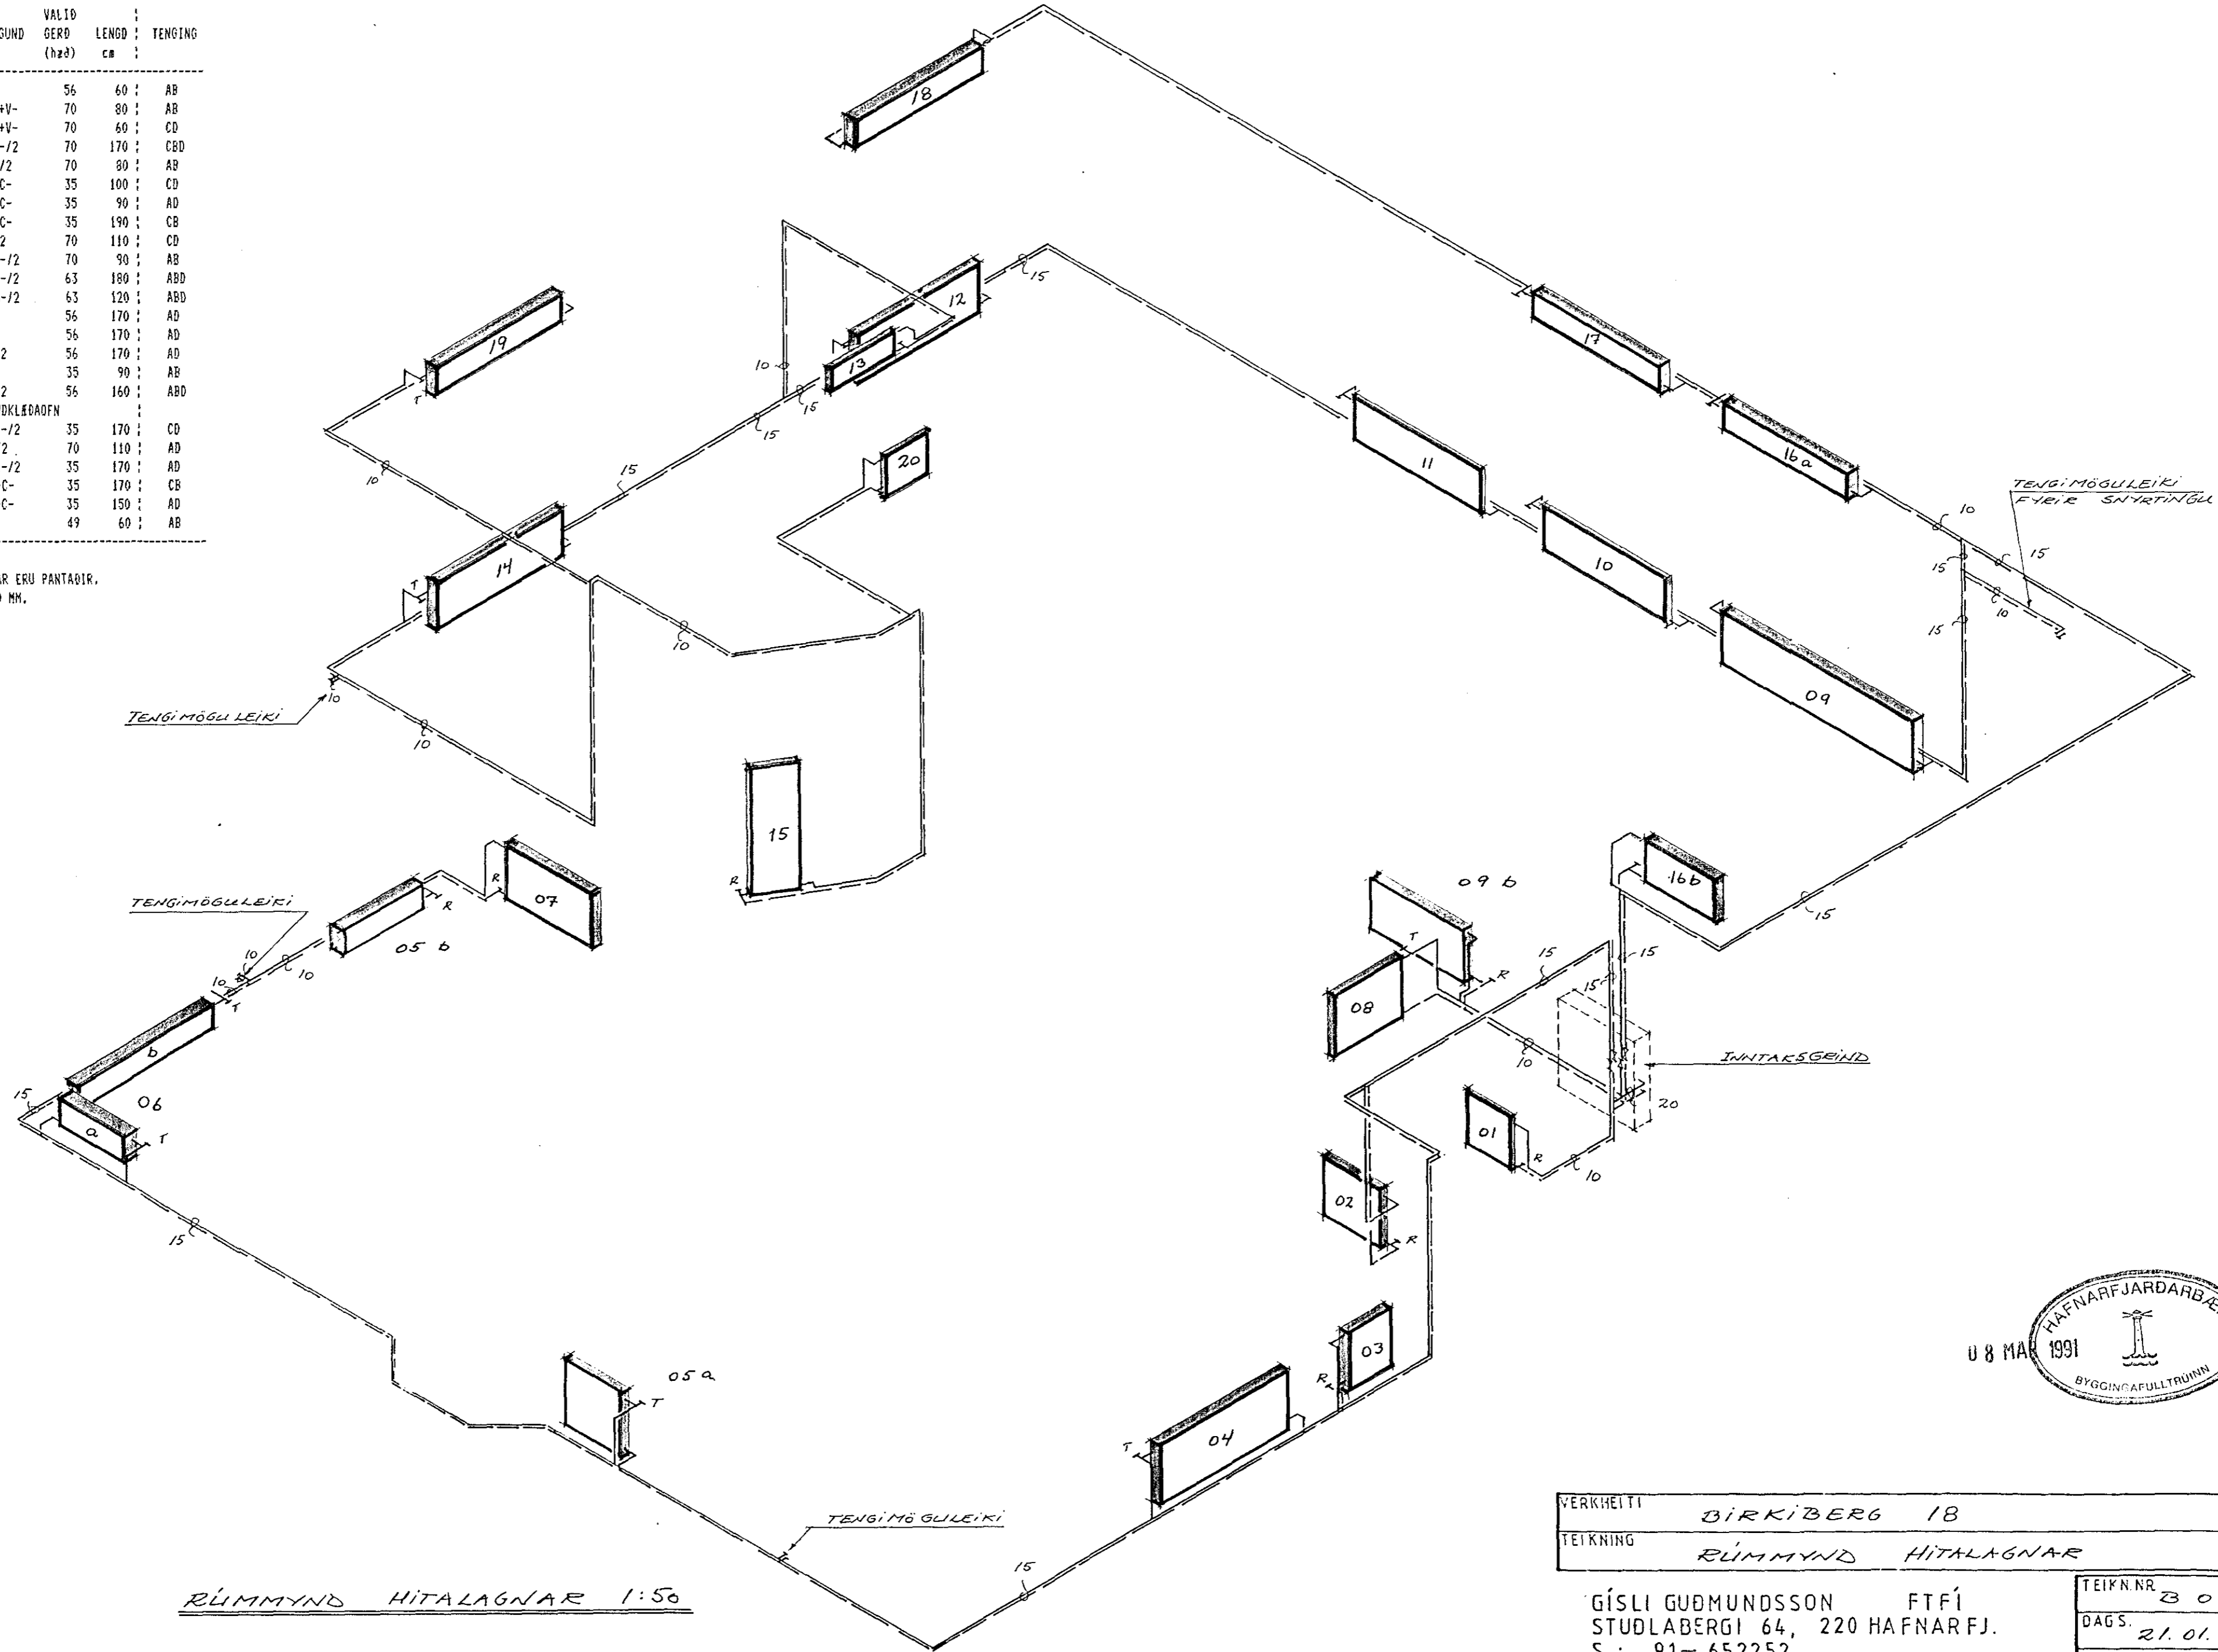

RÚMMYND HITALAGNAR 1:50

BREYTING A : 28.02.'91 1/4.

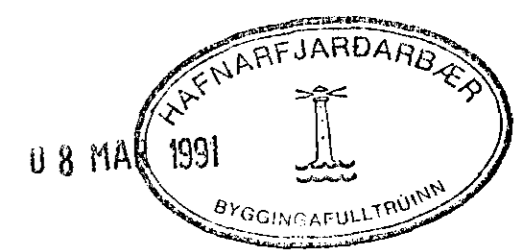

VERKHEITI	BIRKIBERG 18
TEIKNING	RÚMMYND HITALAGNAR
GÍSLI GUÐMUNDSSON FTFÍ STUÐLABERGI 64, 220 HAFNARFJ. S : 91-652252	TEIKN.NR. B 06 DAGS. 21.01.'91 HANNAD 66 MKV 1:50
Gísli Guðmundsson	