



GRUNNMÝND 1:50

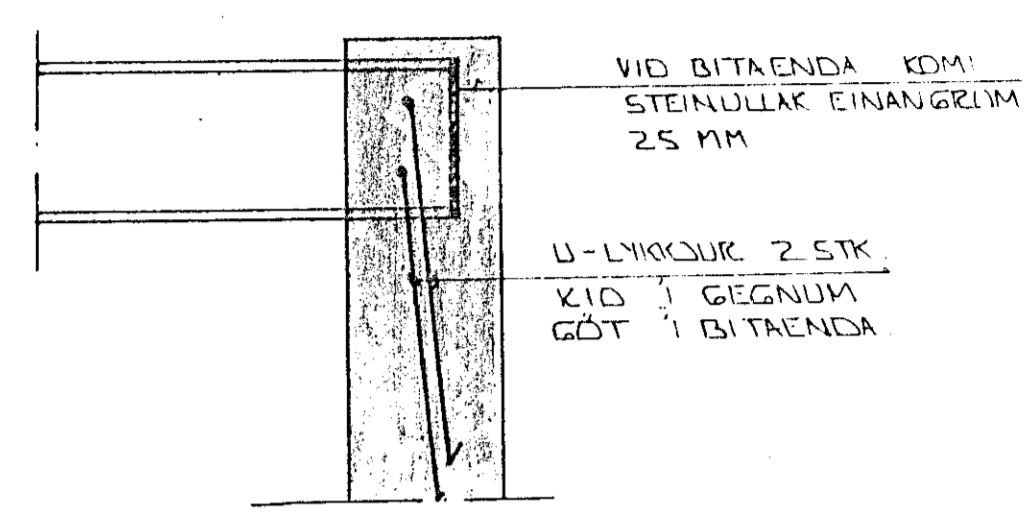

FRÁGANGUR STÁLBITA Í VEGG
1:10 SÉRMYND 14.

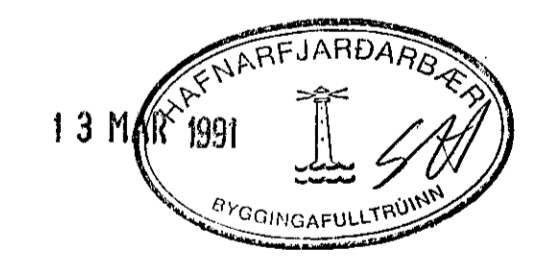

SKÝRINGAR

ALMENNAR SKÝRINGAR SÁÁ BL NR 1 01
SNIÐ SÁÁ BL NR 1 09

OL	MRS 91	BR Á SKIPLAGI TÓUBA	CH
BR NR	DAGS	EDLI BREVINGAR	SKEN
HÖRSHOLT 27-29 HAFNARFJÓRÐI			DAGS DES 90
GRUNNMÝND - PAKVIKIS			HAUNAS
MÆLIKV. A 1: 50 + 1: 10			TEKNA GH
SIGURÐUR ÞORLEIFSSON TEKNIFRÉBINGUR EITEL			VERK 9051
STRANDGÖTU 11 HAFNARFJÓRÐI SÍMI 54751/54255			BL NR 1-08