




SNID 15 YFIR SVLAGLUGGA 1:10

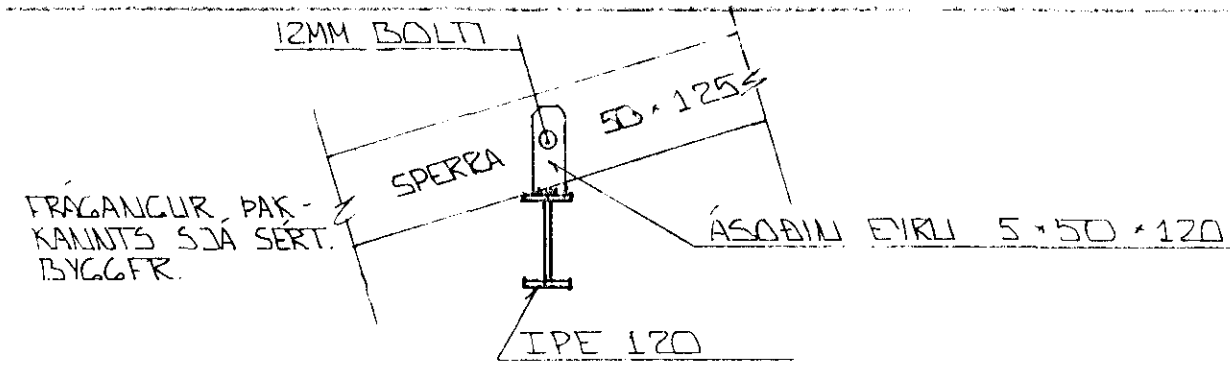



SNID 17 1:10

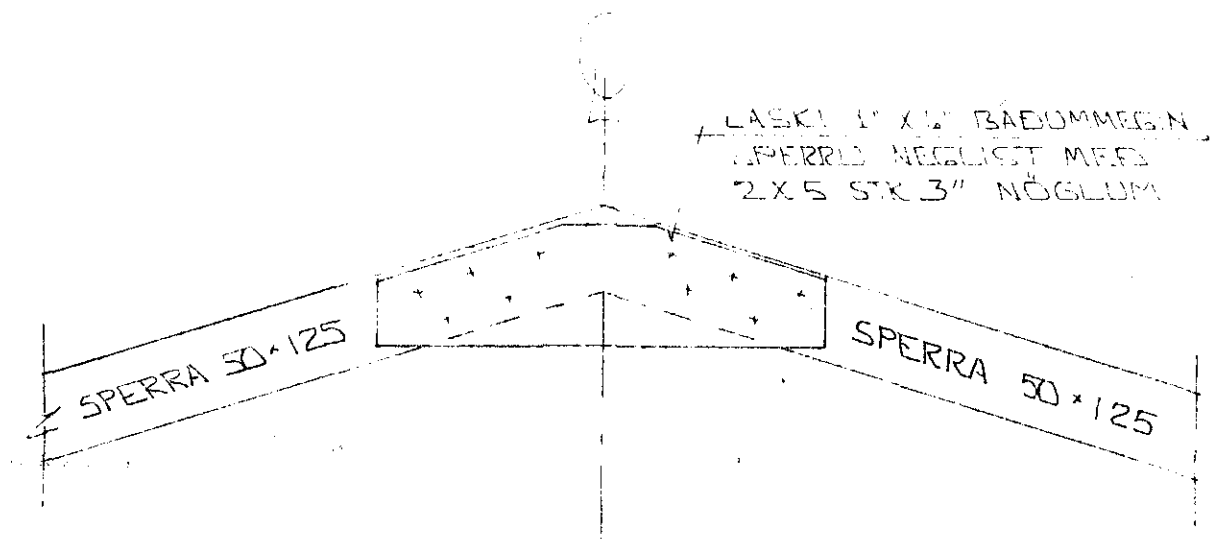

1" GIRDUR YFIR SPERRU NEGLIST I STOLA MEÐ 2 X 3 STK 31/80 NÖGLUM

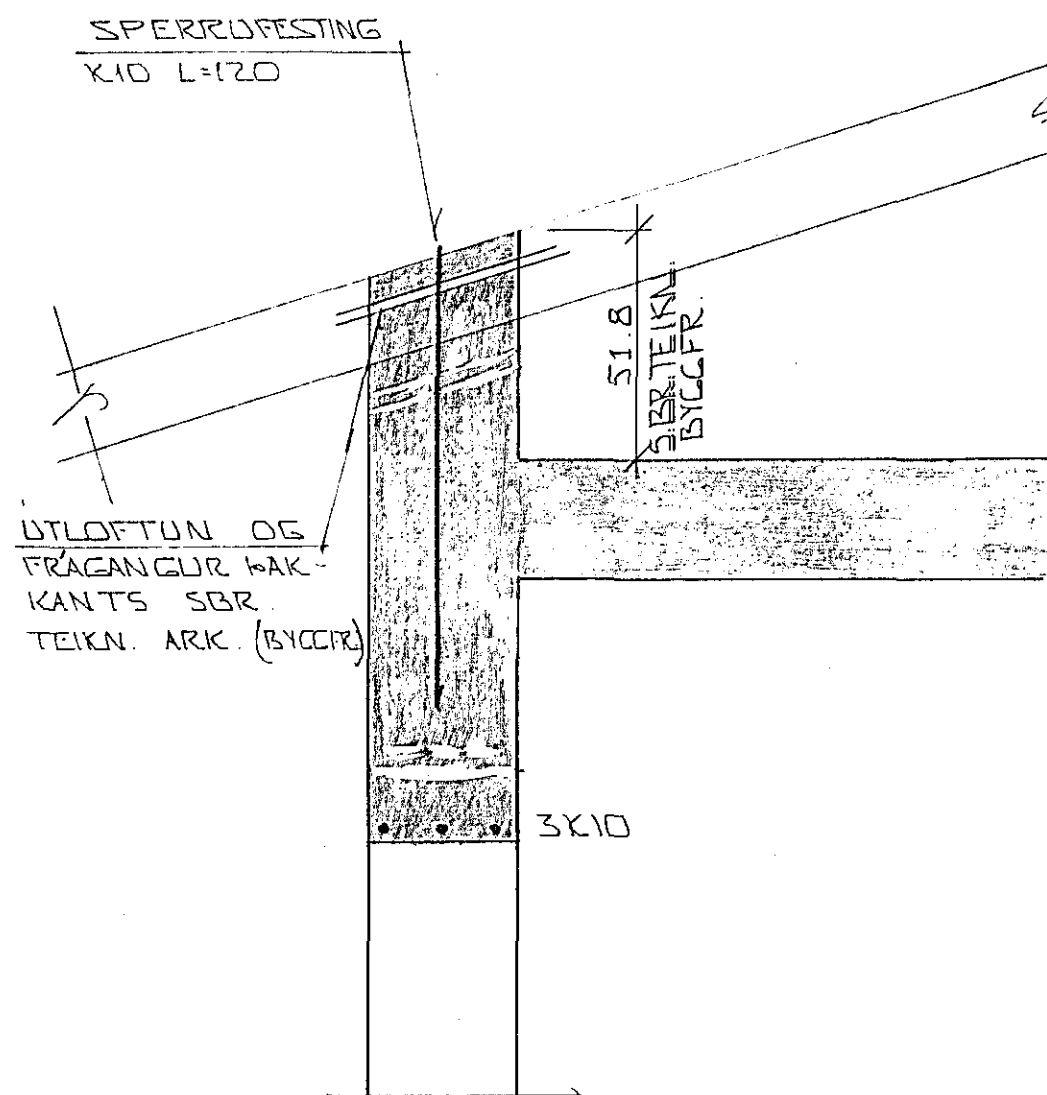

SNID 16 - 16 1:10

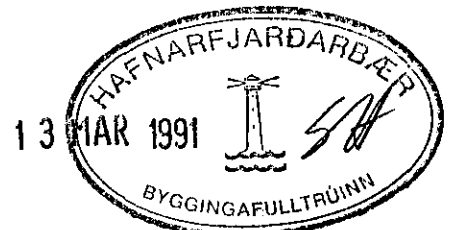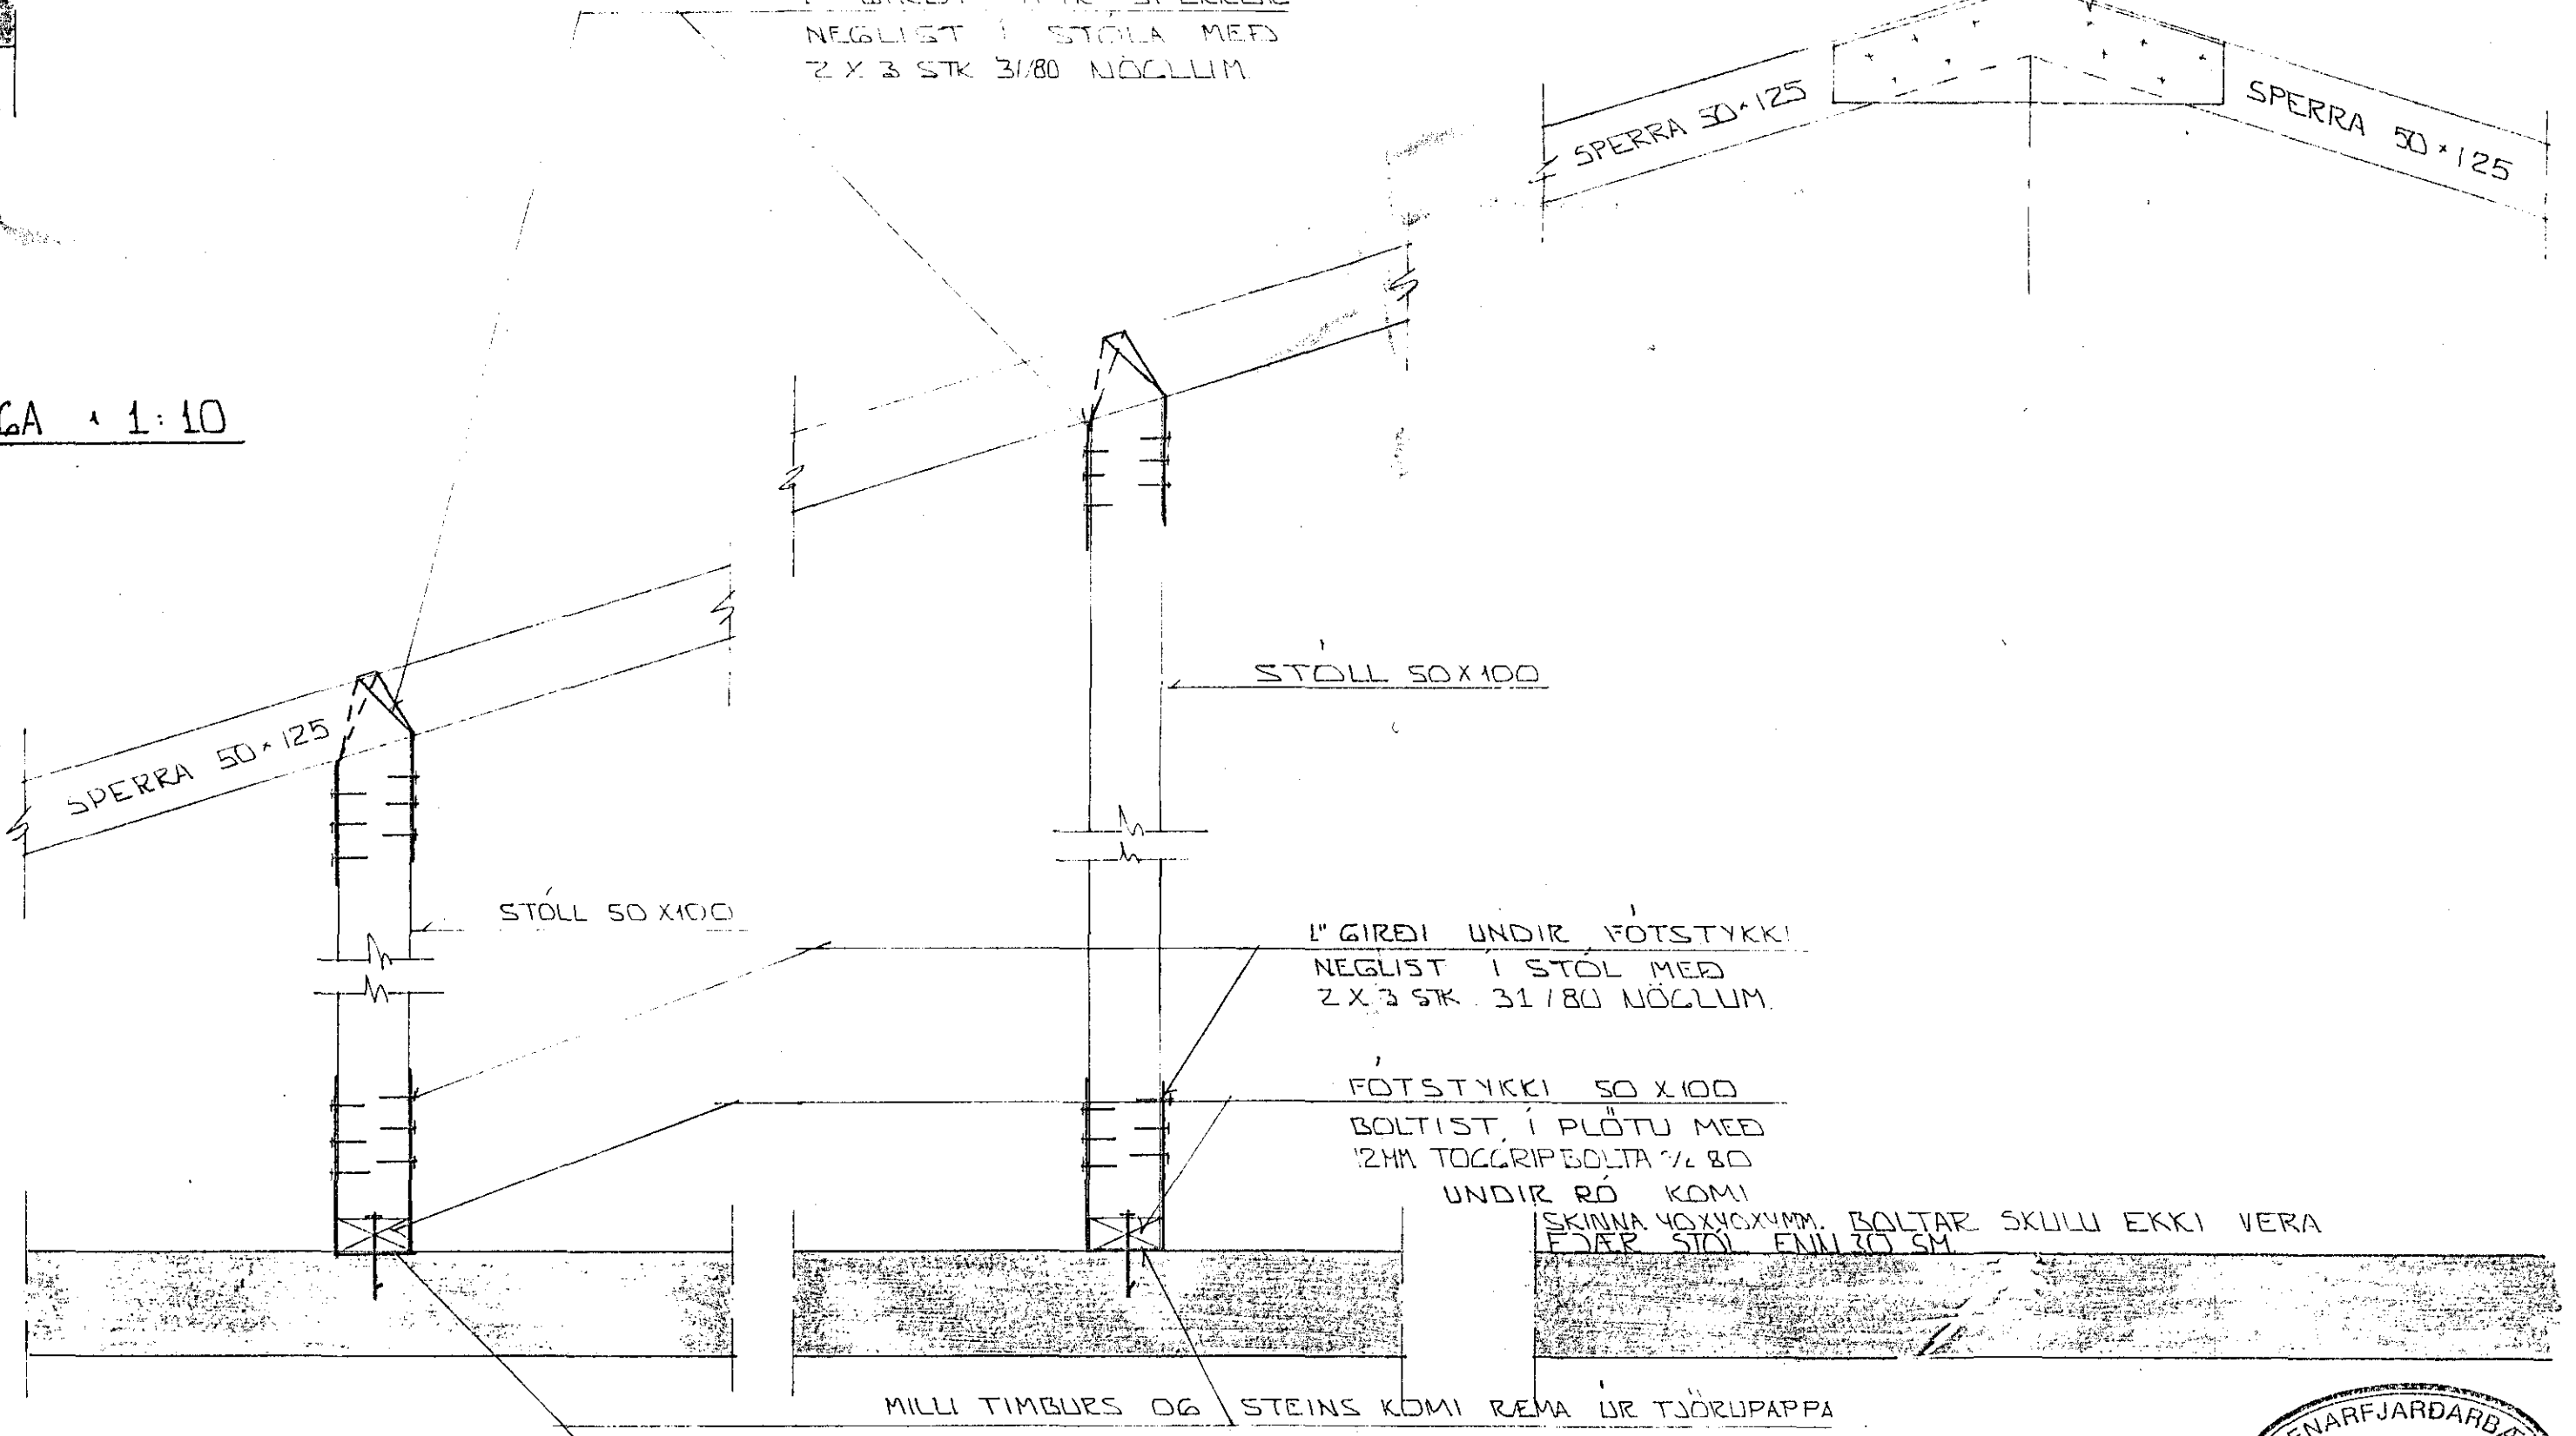

SKÝRINGAR:

ALMENNAR SKÝRINGAR SJA BL. NR. 1-01
SNID SJA BYGGINGAFL. PAKS B. NR. 1-08

01	MARS '91	DR. A SKIPILAGI ISÚDA	
BR. NR.	DAGS	EDLI BREVINGAR	SIGN.
HÖRGSHOLT 27-29 HAFNARFIRÐI			DAGS DES '90
ÞAKVIRKI SNID - SERMYND.			HANNAÐ
MELIKV. 1:10			TEIKNAD
SIGURÐUR ÞORLEIFSSON TEKNIFRÆÐINGUR F.T.F.I.			VERK NR. 9051
STRANDGÖTU 11 HAFNARFIRÐI SÍMI 54751			BLADNR. 1-09