


OPNAR:		DELTA t=40°		
STAÐSETNING	OPN NR.	HÆÐ/GERÐ	LENGD	HITAP.KCAL/H
VS.	1	50	50	180
GEYMSLA	2	65	80	480
KAFFI	3	65	130	1125
VINNSLA	4	AW 39	BLÁSARI	3500
GEYMSLA	5	50	70	480
VS.	6	50	50	220
SKRIFST.	7	65	100	780
KAFFI	8	65	140	1220
VINNUSALUR	9	BW 39	BLÁSARI	6500
"	10	BW 39	"	6500

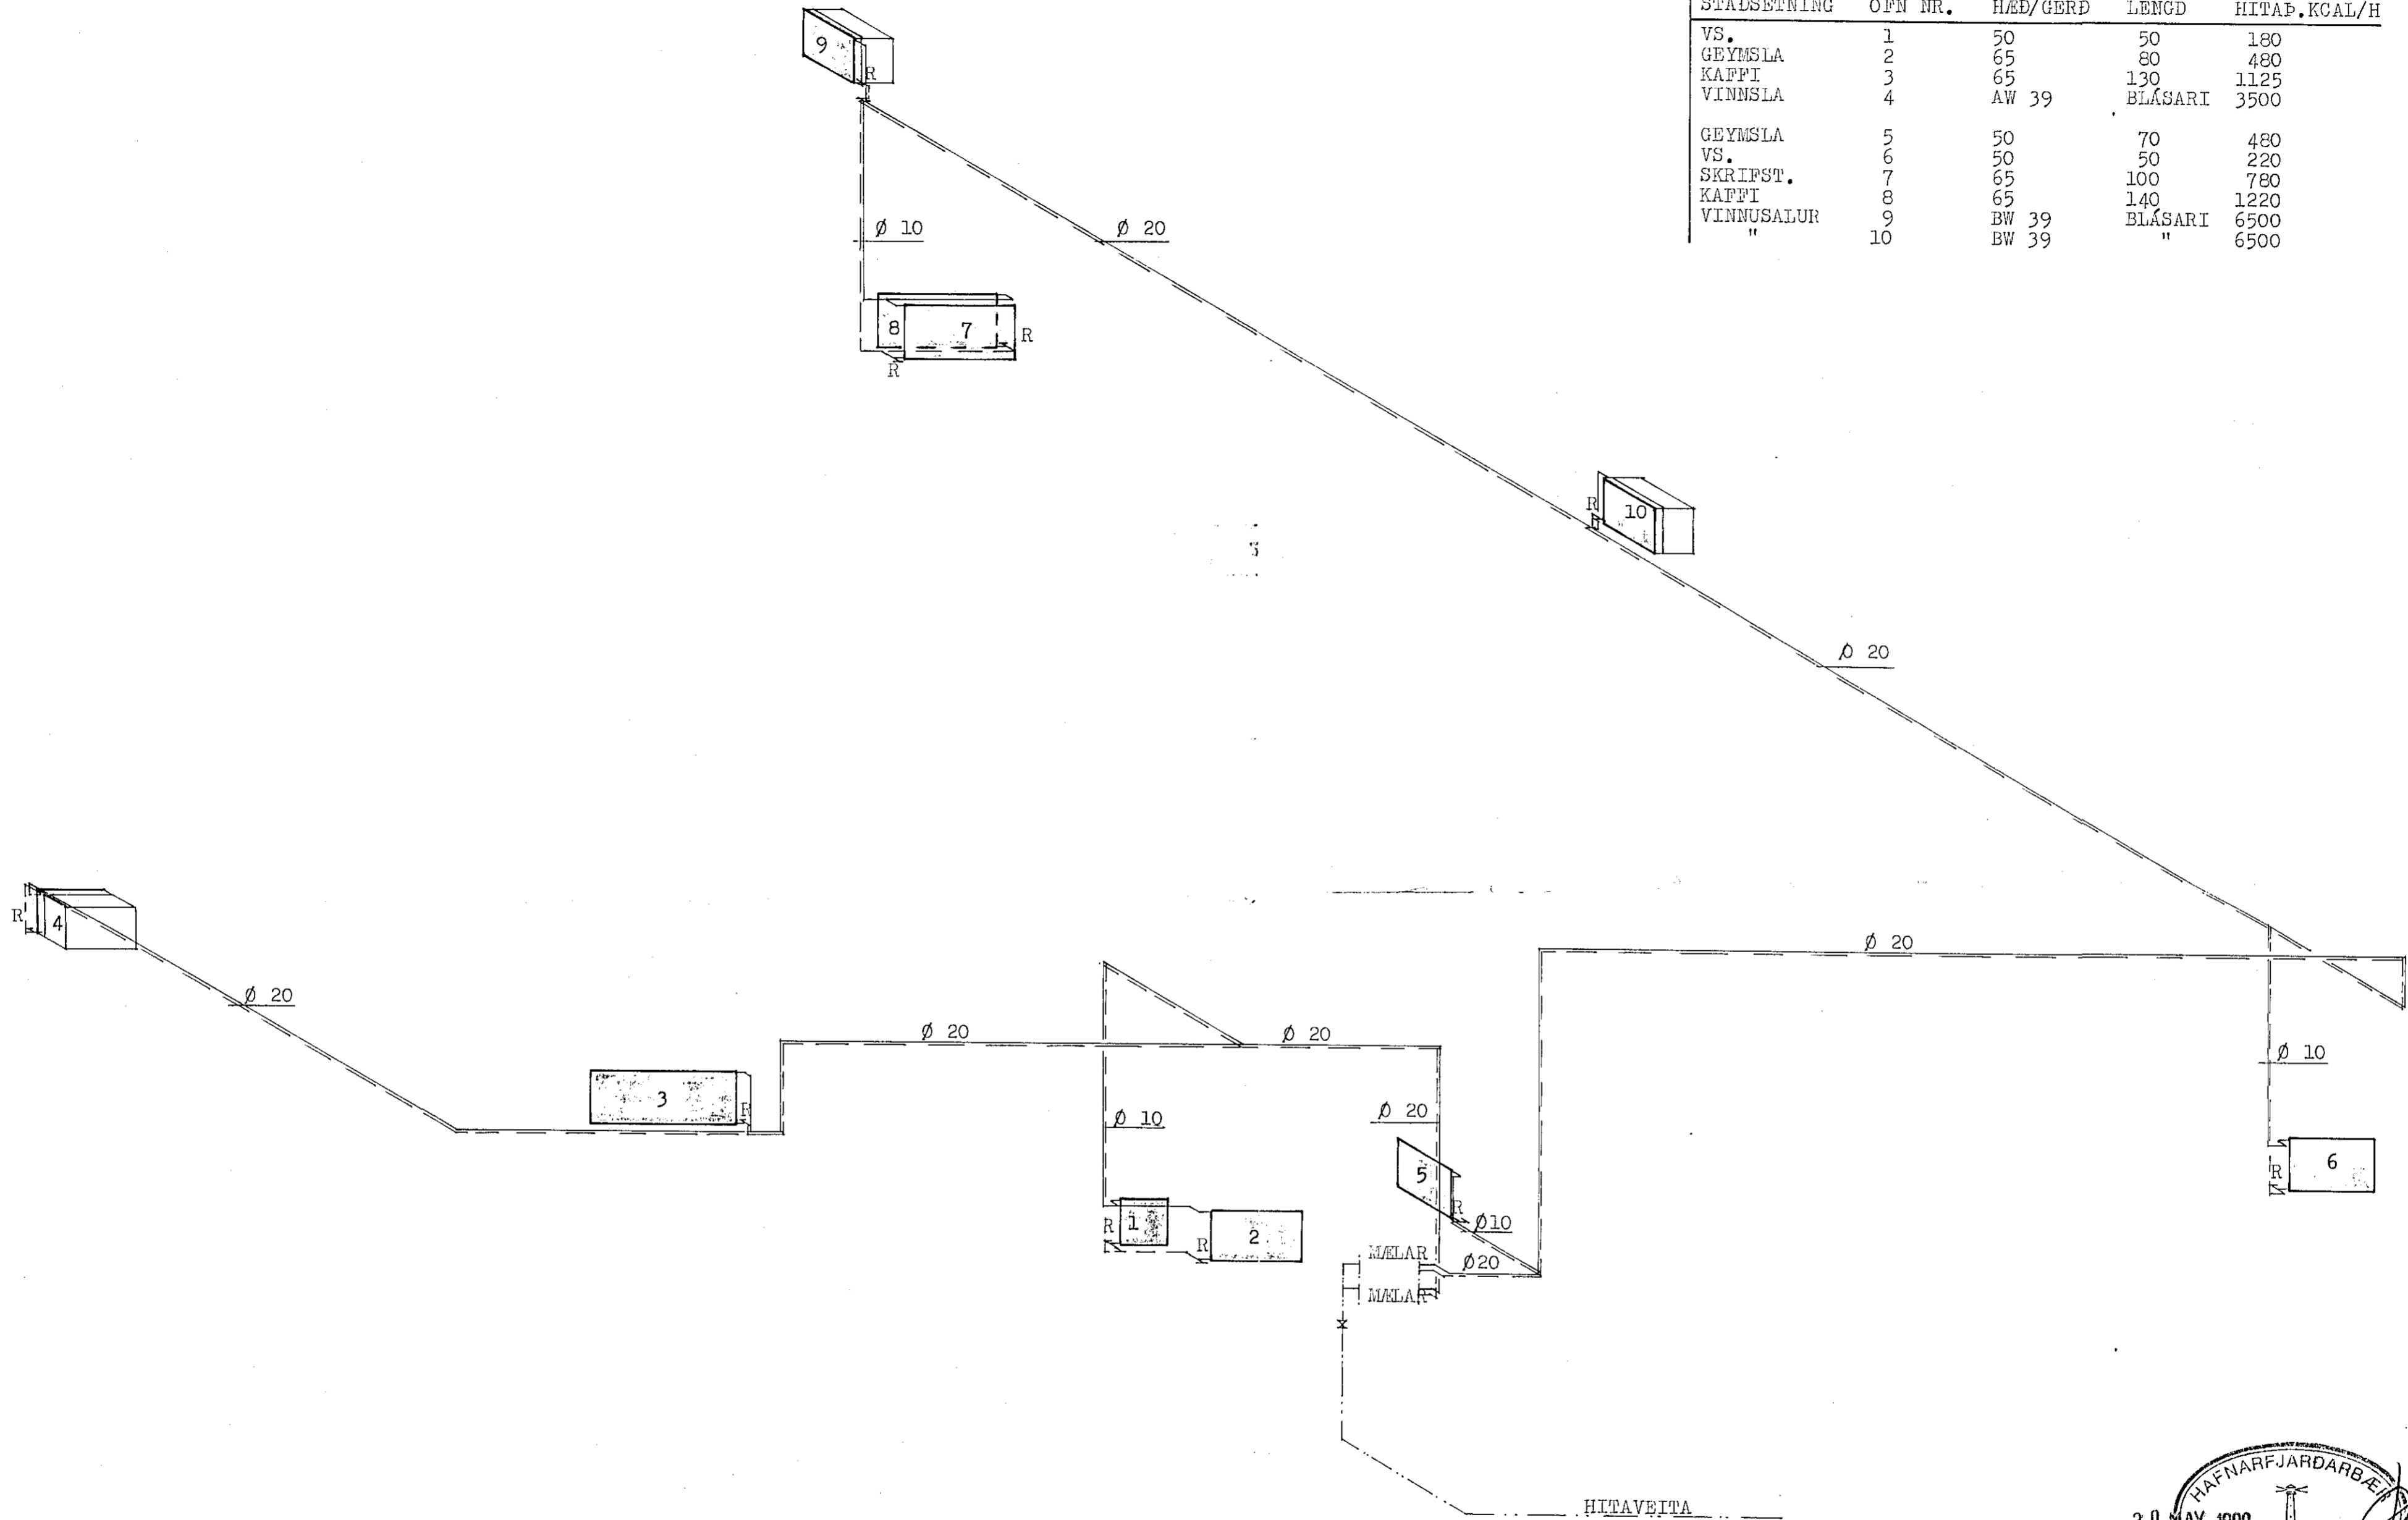

HERMANN ISEBARN		MIFI
HVALEYRARBRAUT NR.8-10 FISKVERKUNARSTÓÐ		
MÁL	1:50	HITALAGNIR
DAGS.	MÍ 1990	TENGIMYND
BLAD	2	<i>Hermann Iseborn</i>