



DFNALISTI

NR.	HITAÞÖRF	LENGD	HÆÐ	TENGING
001	2500 KALJA	2500 MM	700 MM	C-B
002	2100 "	2500 "	700 "	C-B
003	2100 "	2100 "	700 "	C-B
004	2100 "	2500 "	700 "	C-B
005	2100 "	2500 "	700 "	C-B
006	2500 "	2500 "	700 "	C-B

Σ = 13400 KALJA

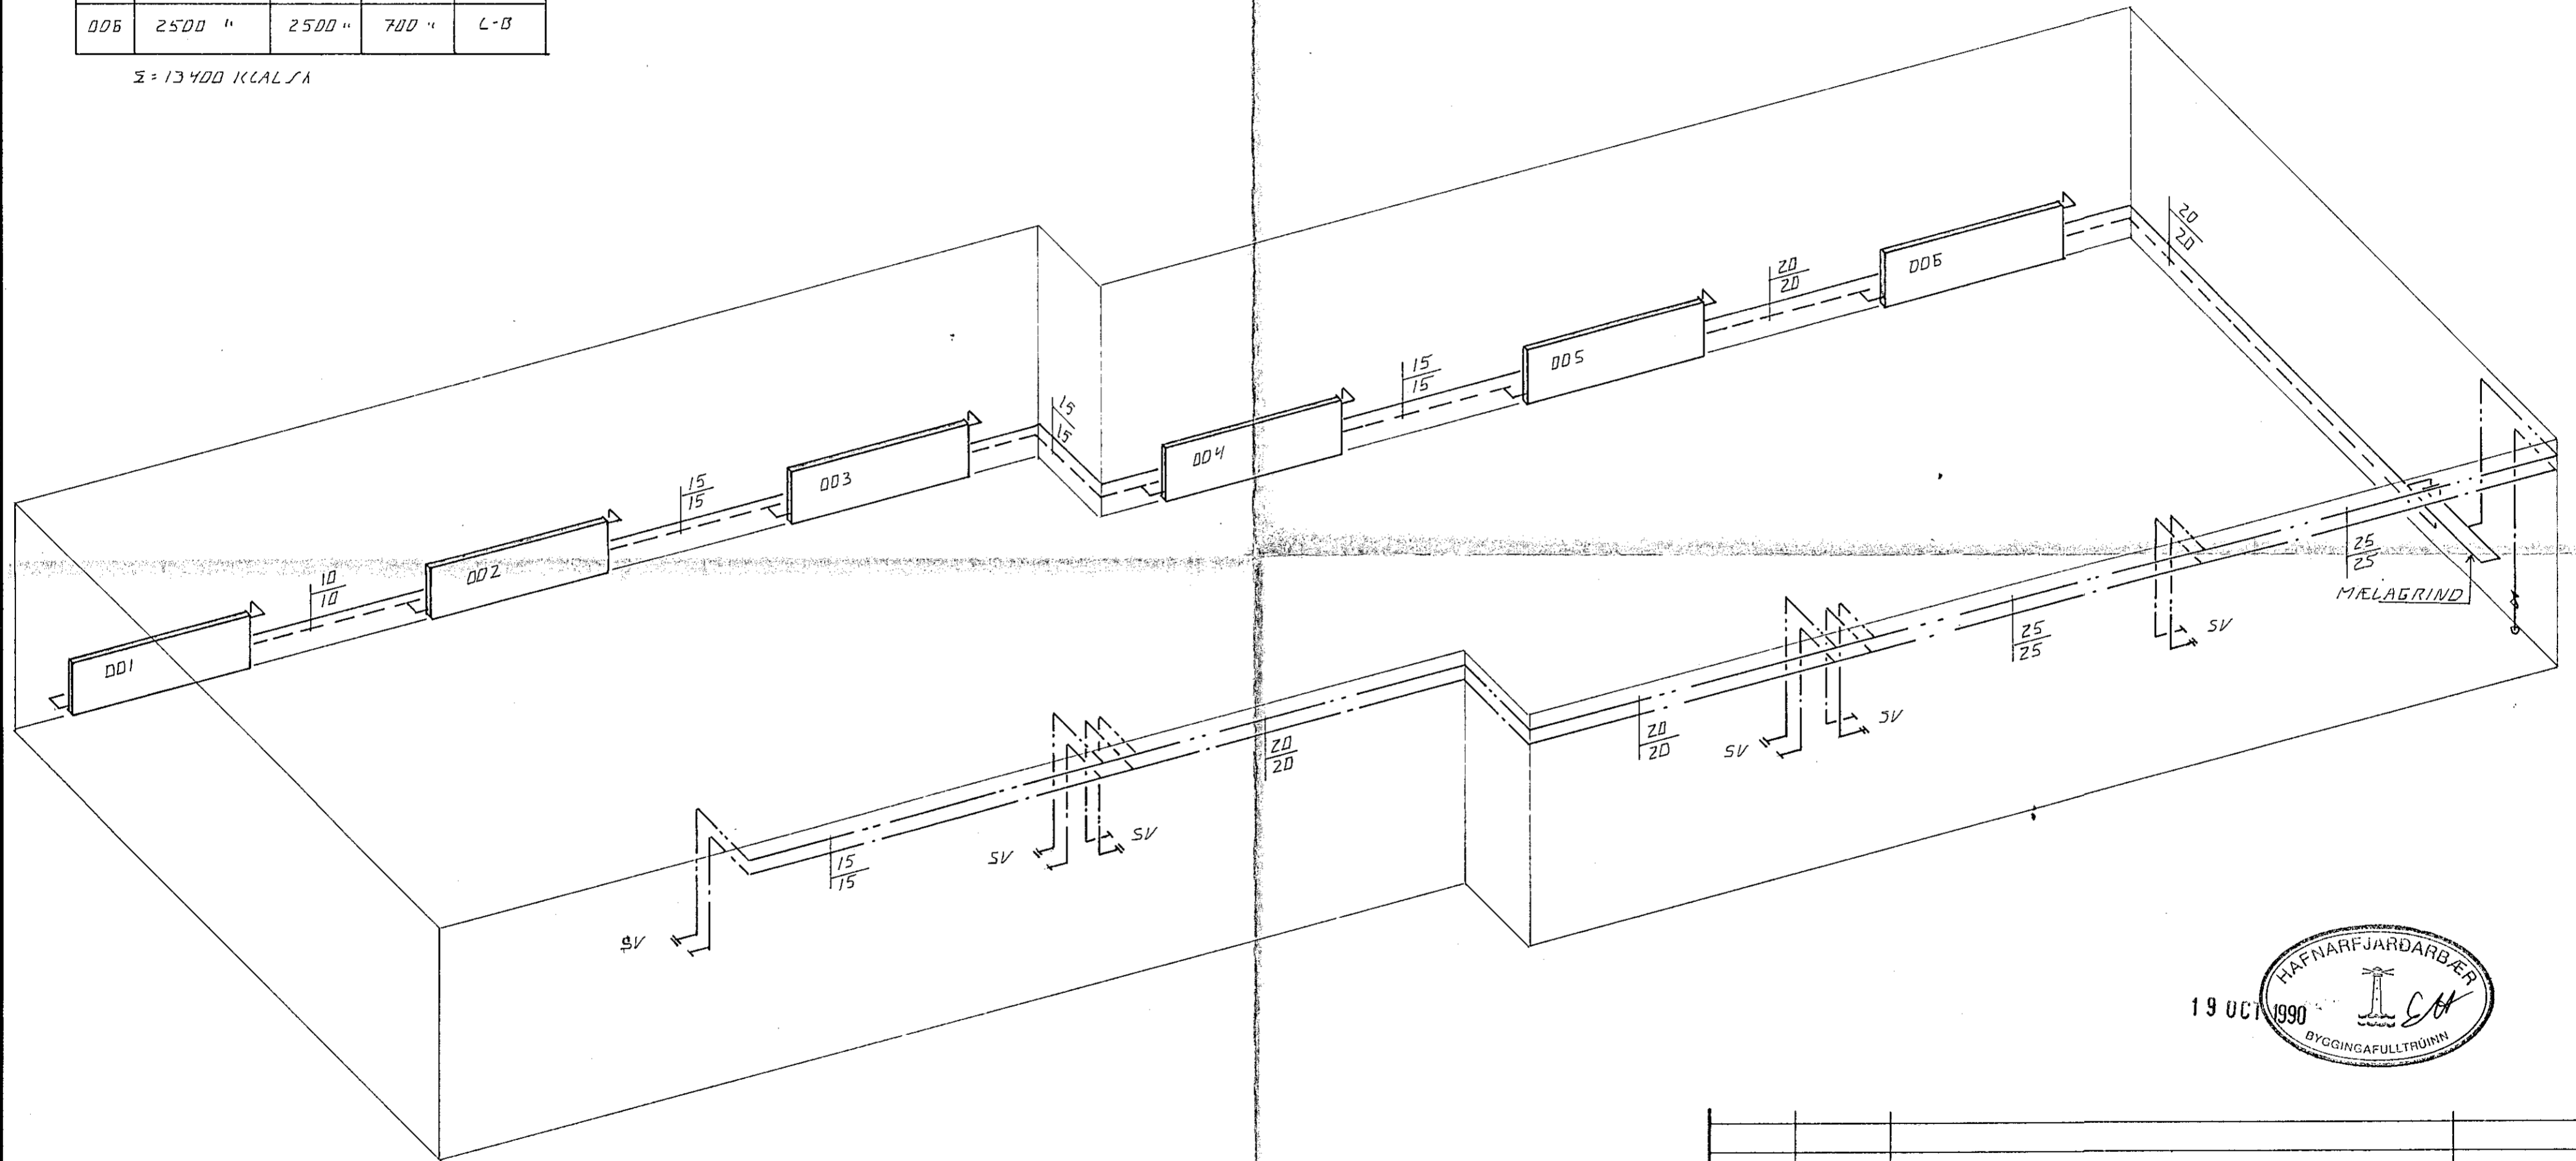

RÚMMYND 1:50

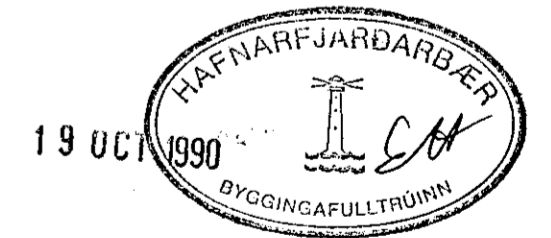

DR. NR.	DAGS	EDLI BREVTINGAR	SIGN.
FABRIHVAMMUR 2 A.B. OG C HAFNARF.			DAGS OKT. 90
BILAGEYMSLUR. HITA- OG VATNSLAGNIÐ			HANNAÐ <i>cl. v.</i>
MÆLIKV. 1:50			TEIKNAD <i>cl. v.</i>
SIGURÐUR ÞORLEIFSSON TEKNIFRÆÐINGUR F.T.F.I.			VERK NR. 0012
STRANDGÖTU 11 HAFNARFIRÐI SÍMI 54751/54255			BLAD NR. 2-04