




VEGGUR V5 MKV.1:20

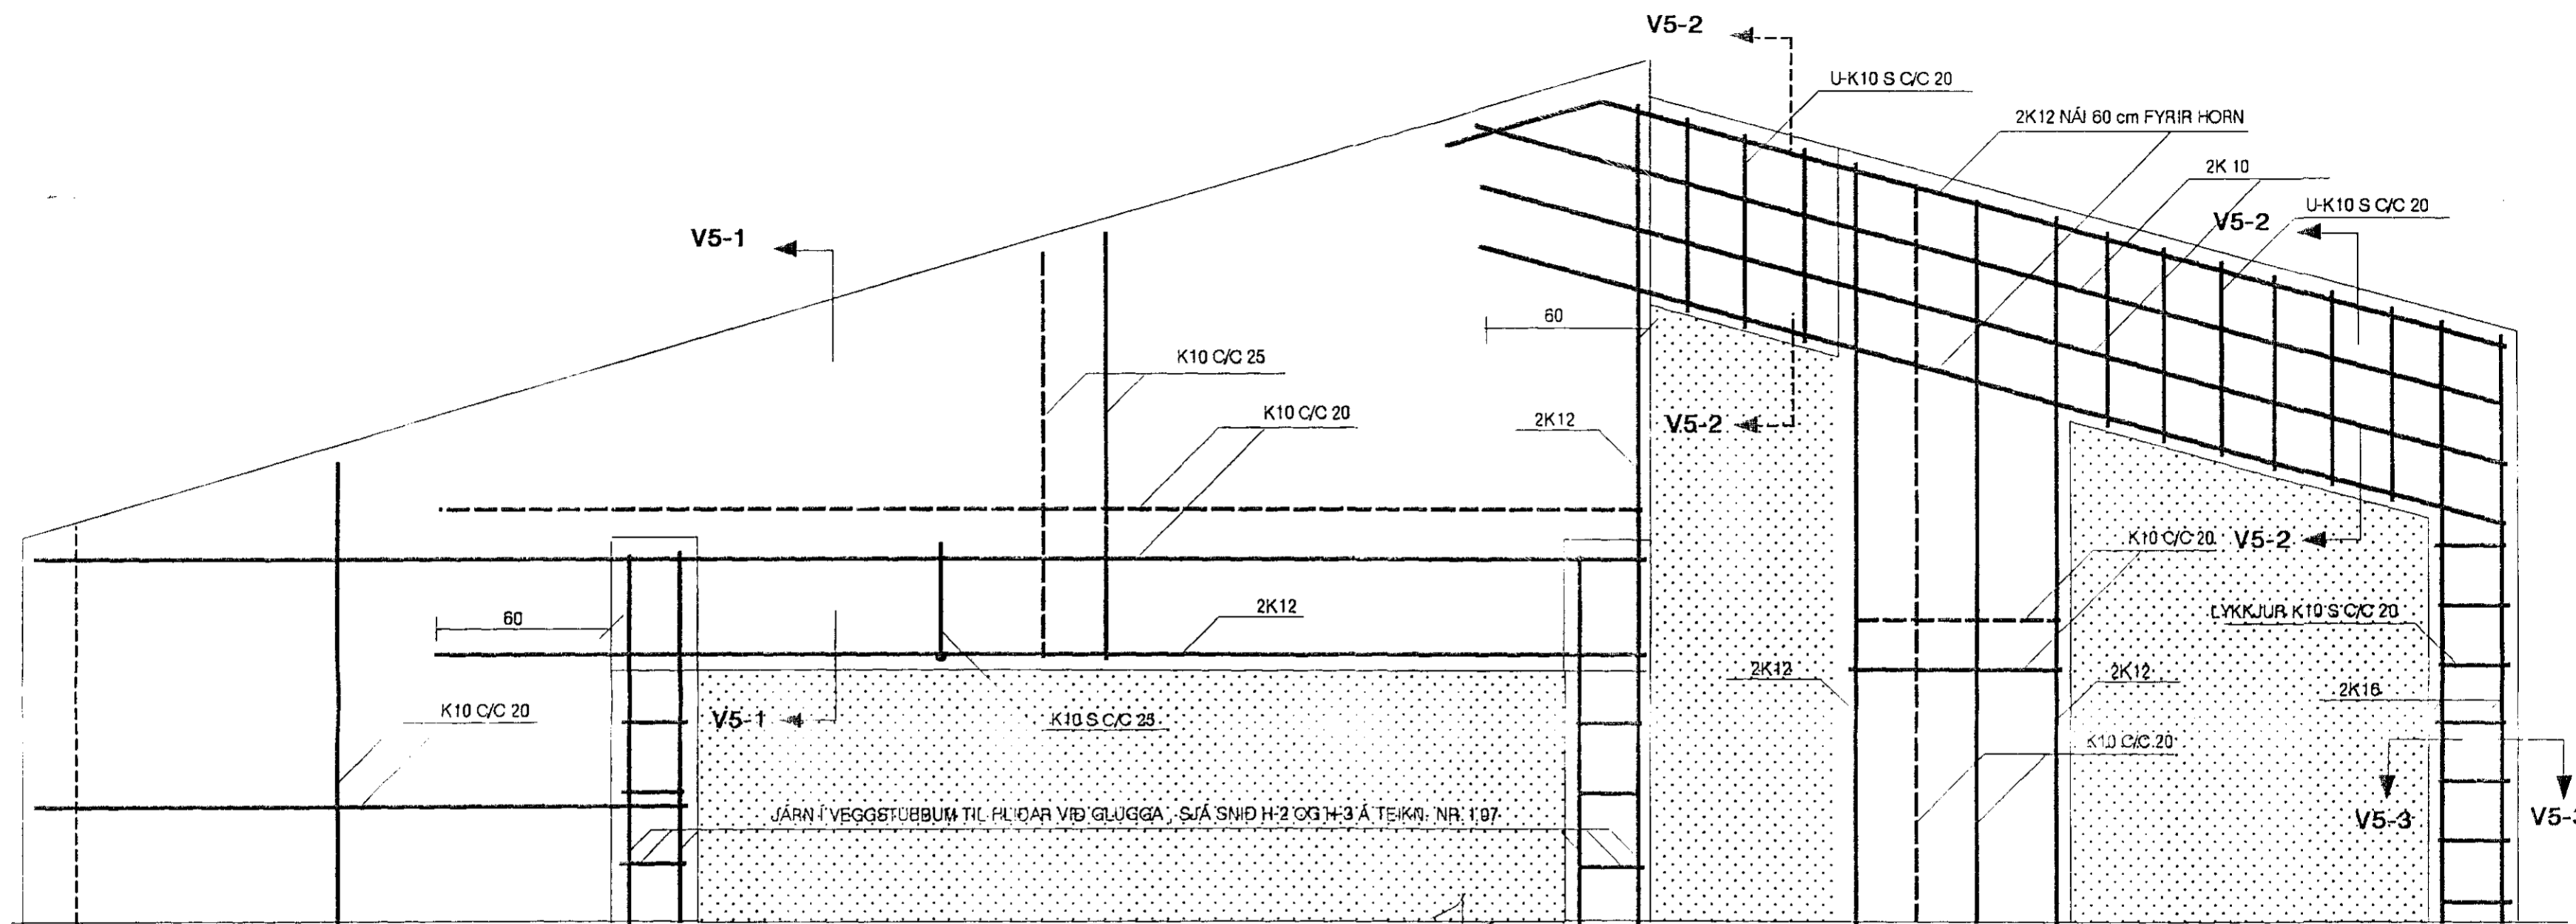


SNID V5-1 MKV. 1:10

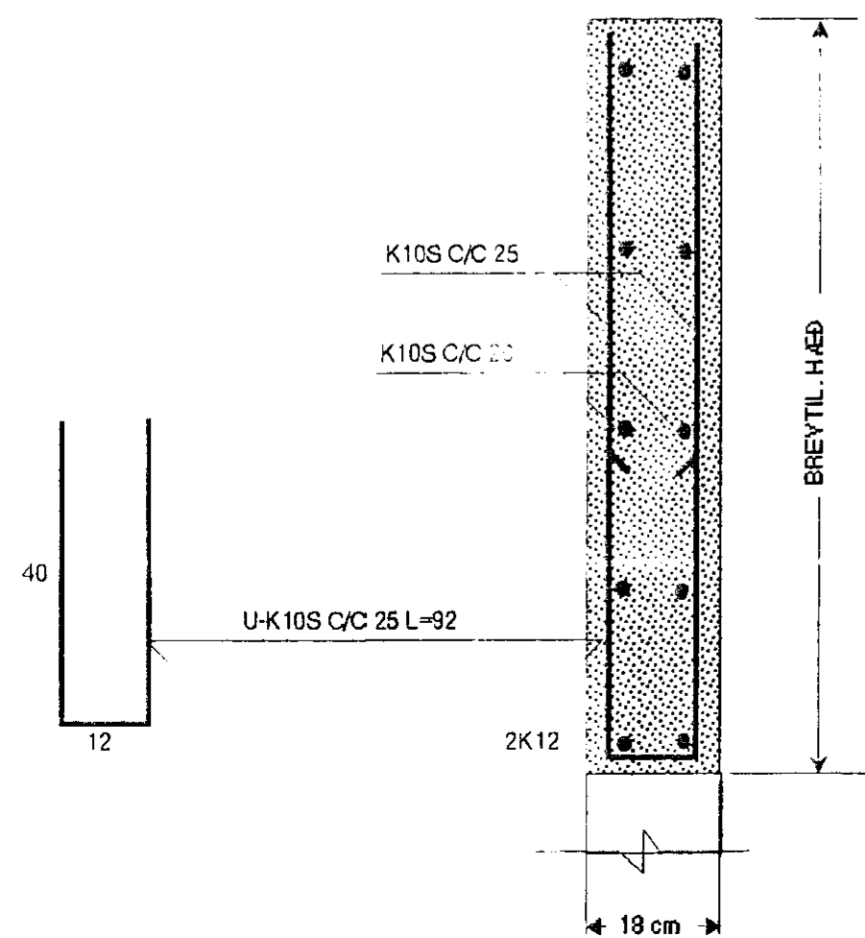

SNID V5-2 MKV. 1:10

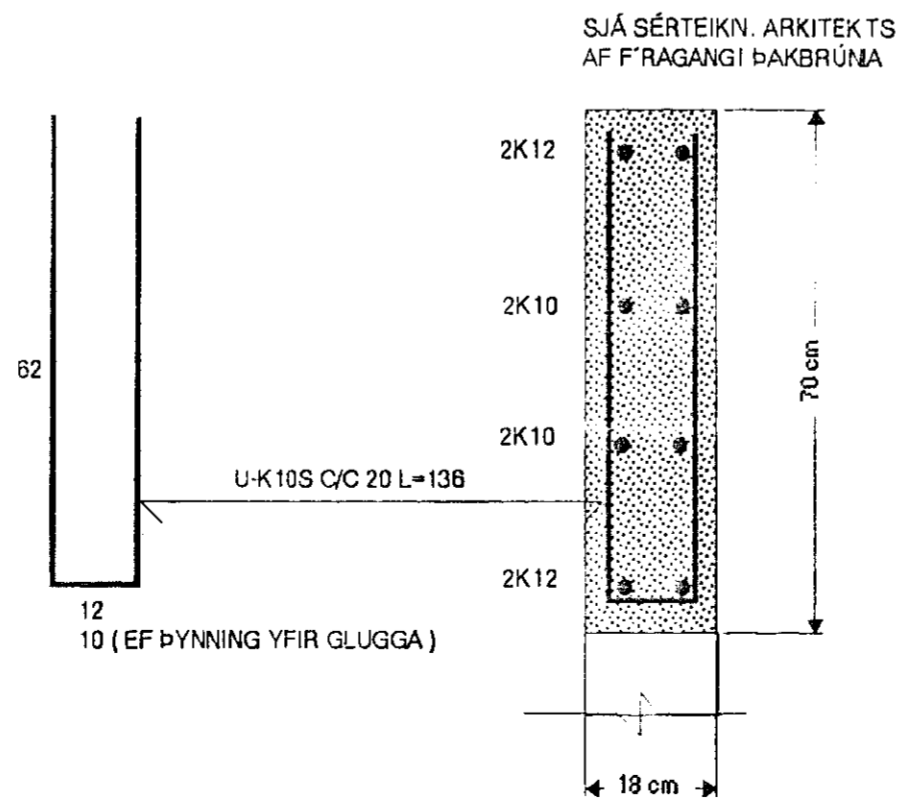


SNID V5-3 MKV. 1:10

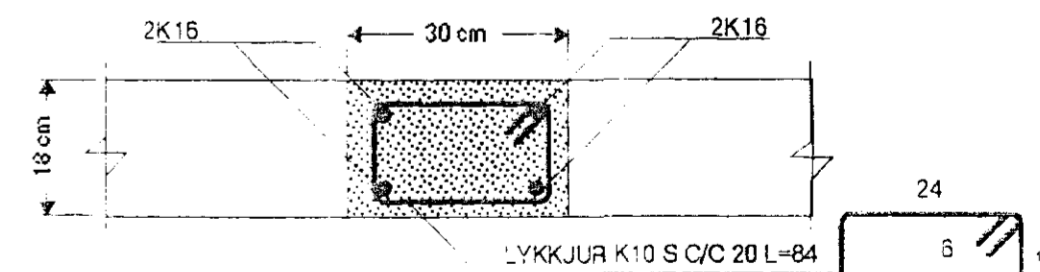

SJÁ SKÝRINGAR Á TEIKNINGU NR. 1.10

28 DEC 1992

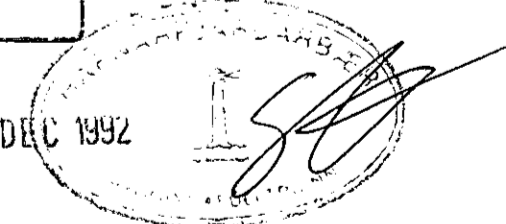

| | | |
|-----------------------|---|----------------|
| KVARÐI : 1:20 1:10 | TÆKNIVANGUR S/F TÆKNIÞJÓNUSTA STÓRHÖFÐI 17 108 REYKJAVÍK. S 87 88 45 | VERKNR. |
| DAGS. NÓV. 1992 | | TEIKN. NR. 1.1 |
| HANNAÐ : M.G | VERKEFNI : KLUKKUBERG 36 HAFNARFIRÐI | BREYTT DAGS. |
| TEIKNAD : M.G | HEITI : BURÐARVIRKI : JÄRNALÖGN I VEGGI EFRI HÆÐAR VEGGI V5 | |
| YFIRFARID : | MAGNÚS GYLFASON | F.T.F.I |