




SNID A₁₂-A₁₂. 1:10

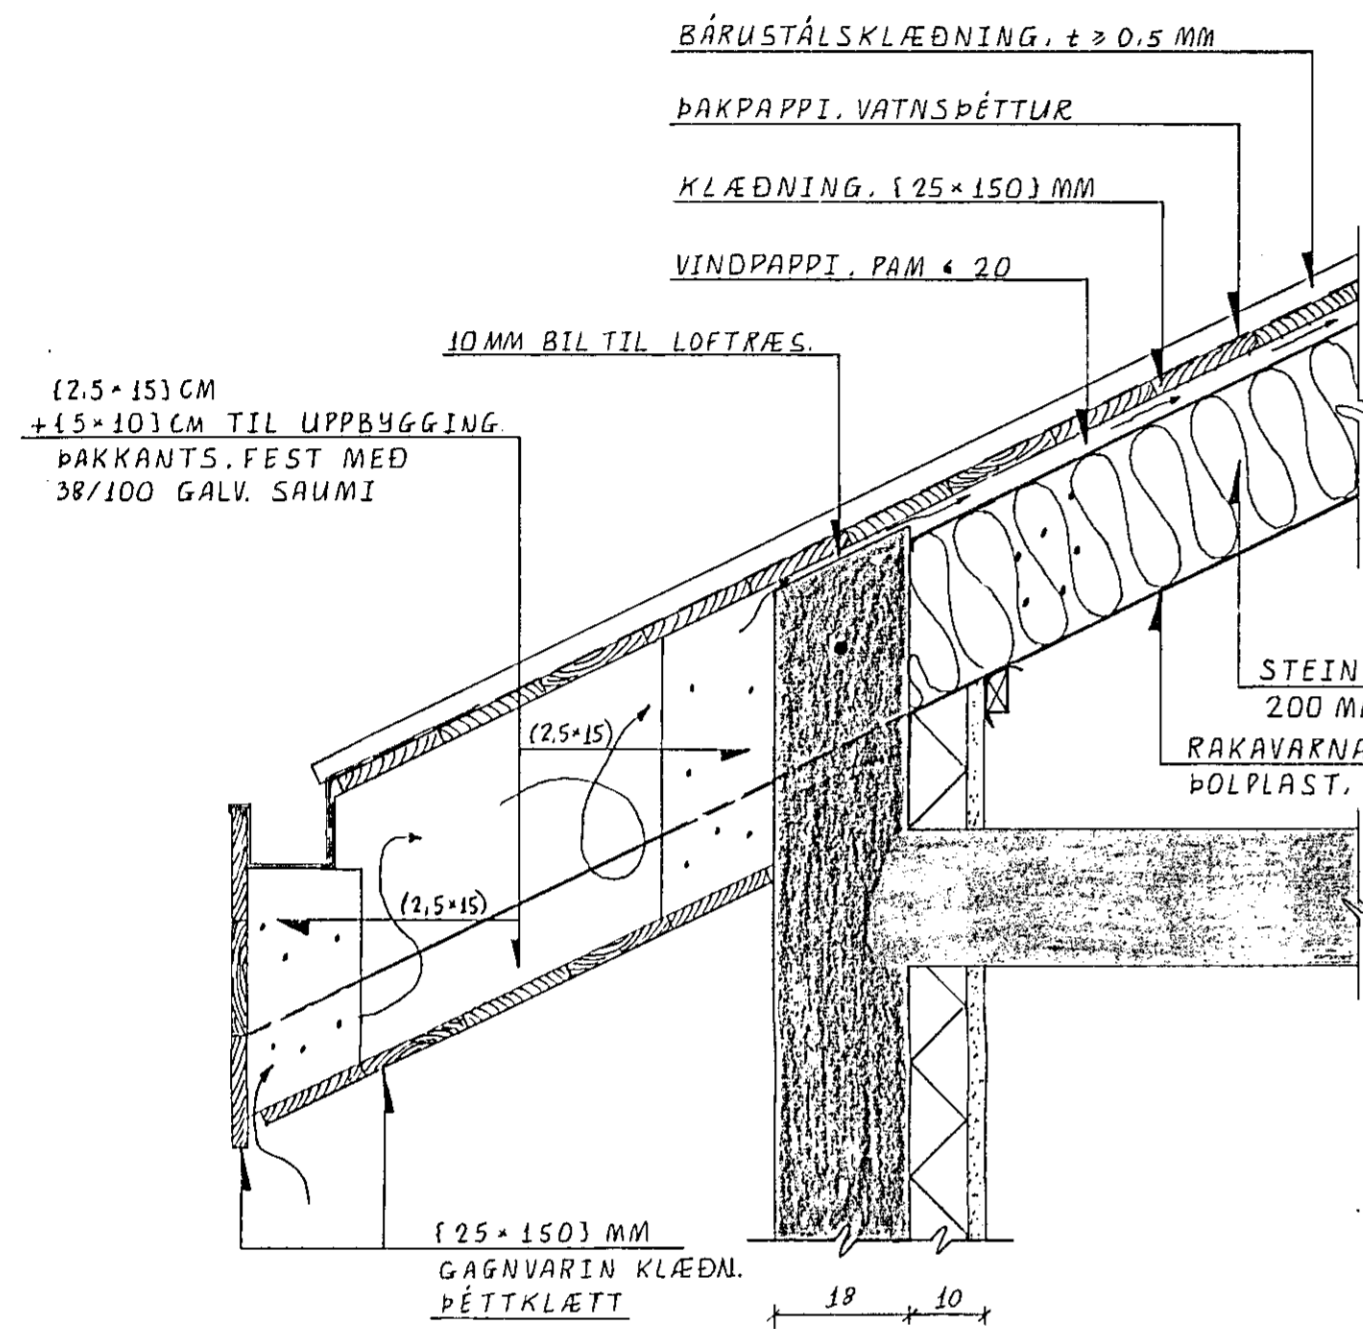


SNID B₁₂-B₁₂. 1:10

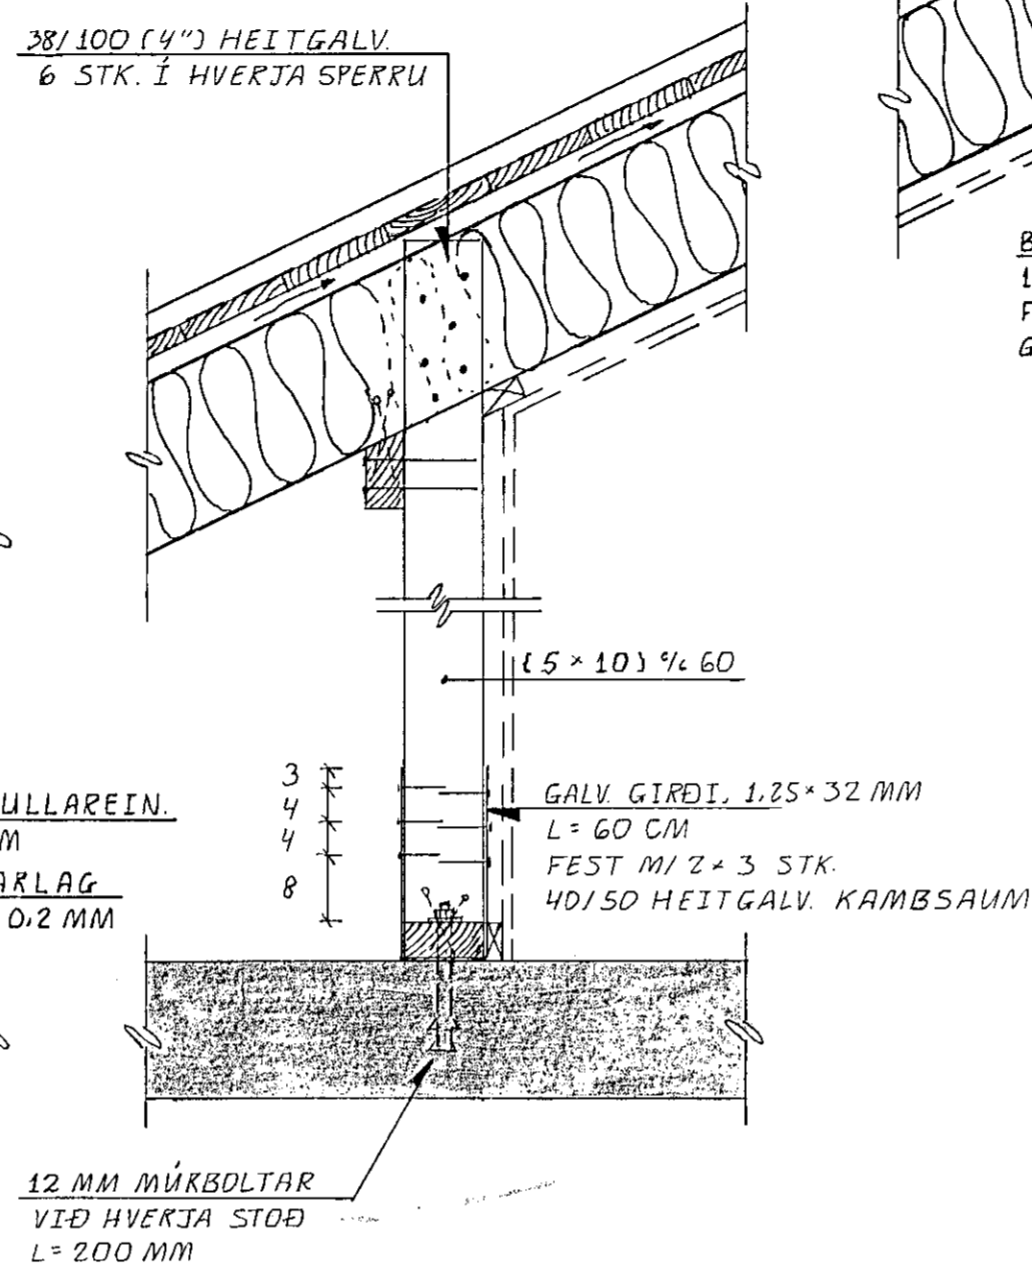


SNID C₁₂-C₁₂. 1:10

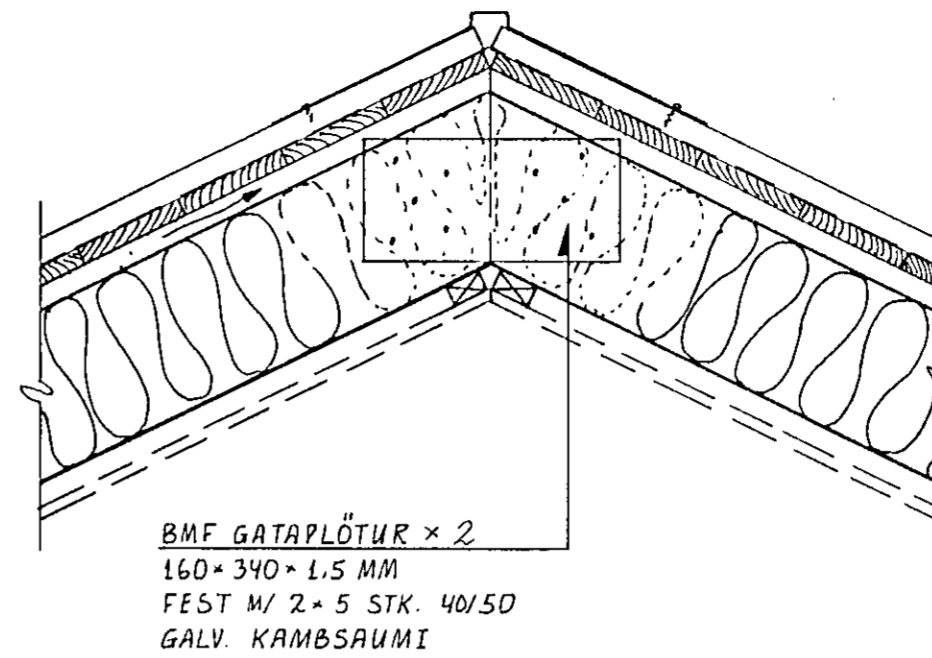



SNID F₁₂-F₁₂. 1:10

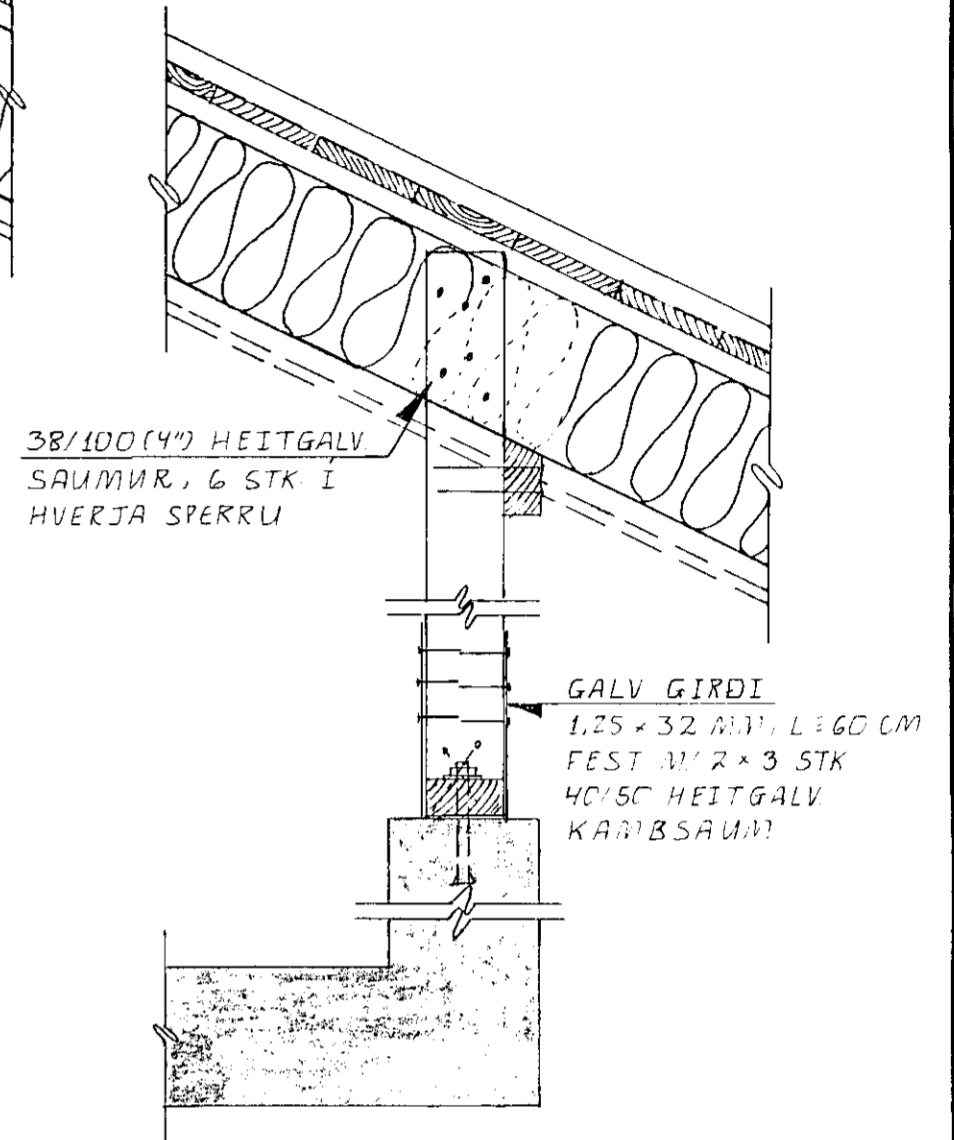

SNID E₁₂-E₁₂. 1:10

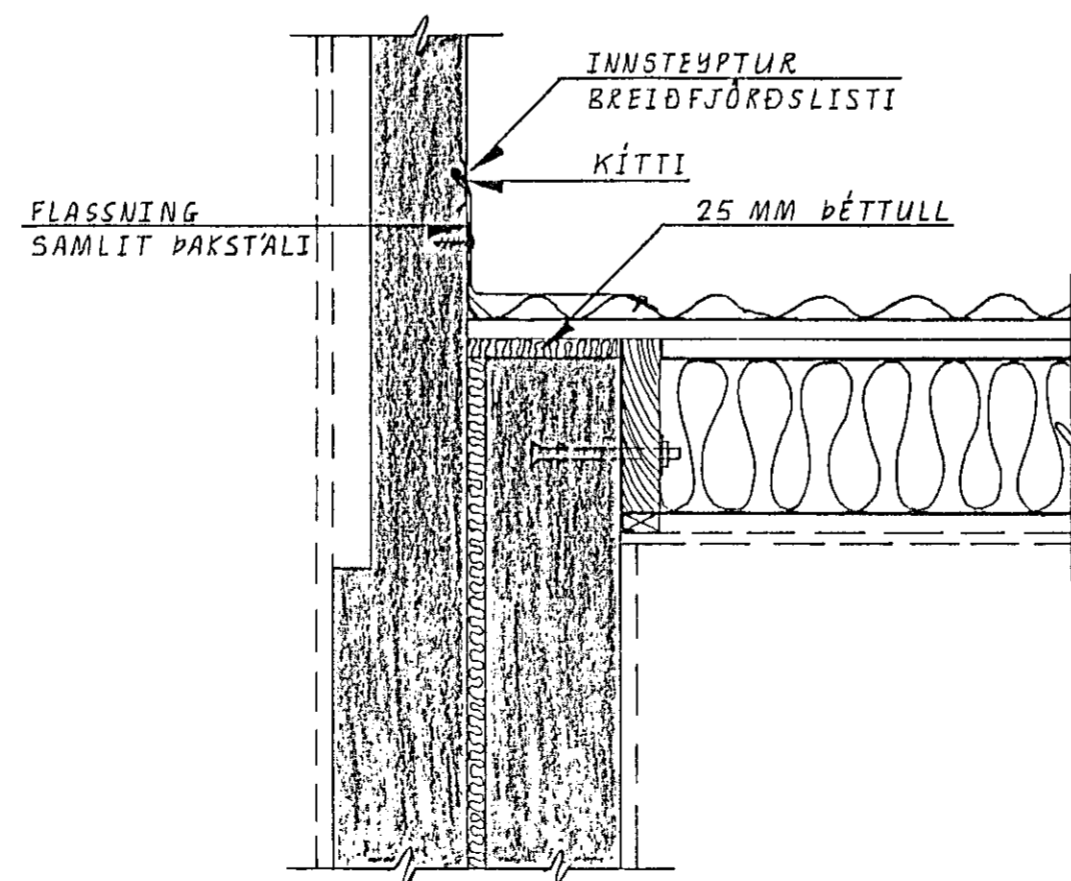

SNID D₁₂-D₁₂. 1:10

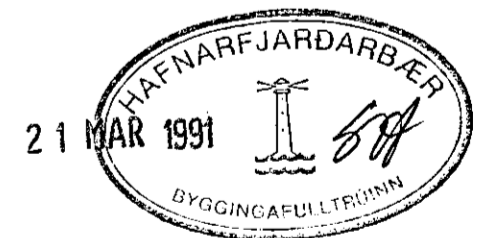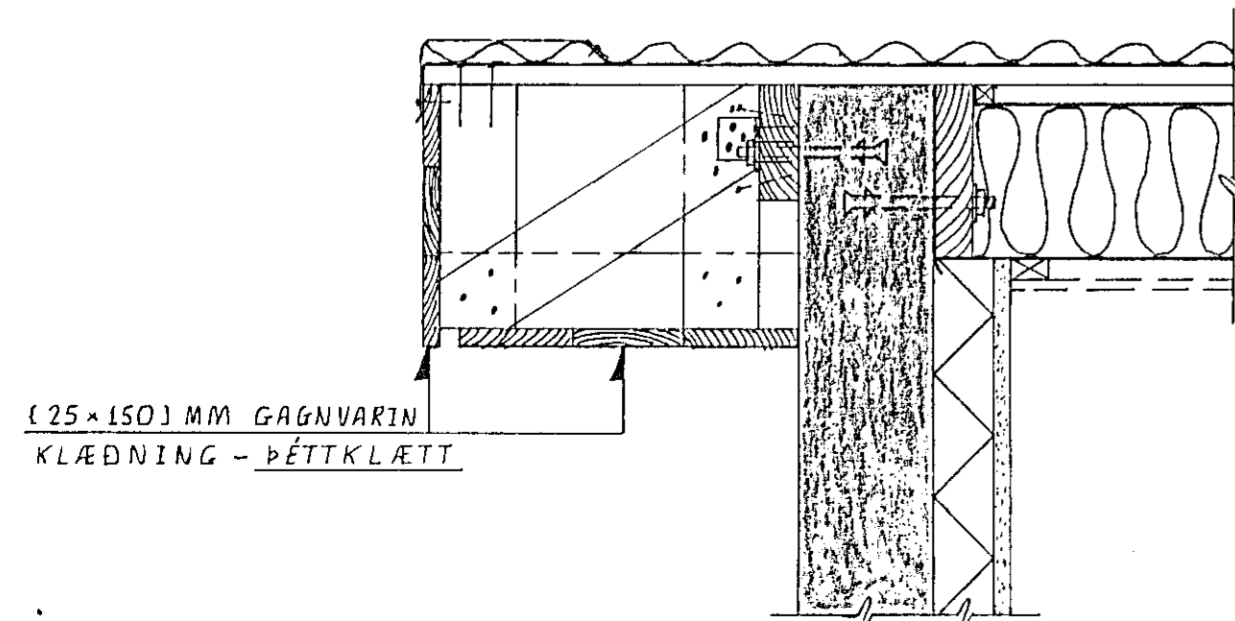

LINDARBERG 60 OG 62, Hafnarfirði.					
BR	DAG	BREYTING	ÞAK SNID A ₁₂ -A ₁₂ TIL G ₁₂ -G ₁₂		
JÓN KRISTJÁNSSON BYGGINGAVERKFRÆÐINGUR FVFI FÍFUSELI 11 - 109 REYKJAVÍK - SÍMI 78731			REYKJAVÍK, Þ. 19 1990 TEIKN JK ATH.	REIKN JK SAMP	KVARDI 1:10 VERK BL NR BR 7 1-12