




SNID A<sub>12</sub>-A<sub>12</sub>. 1:10

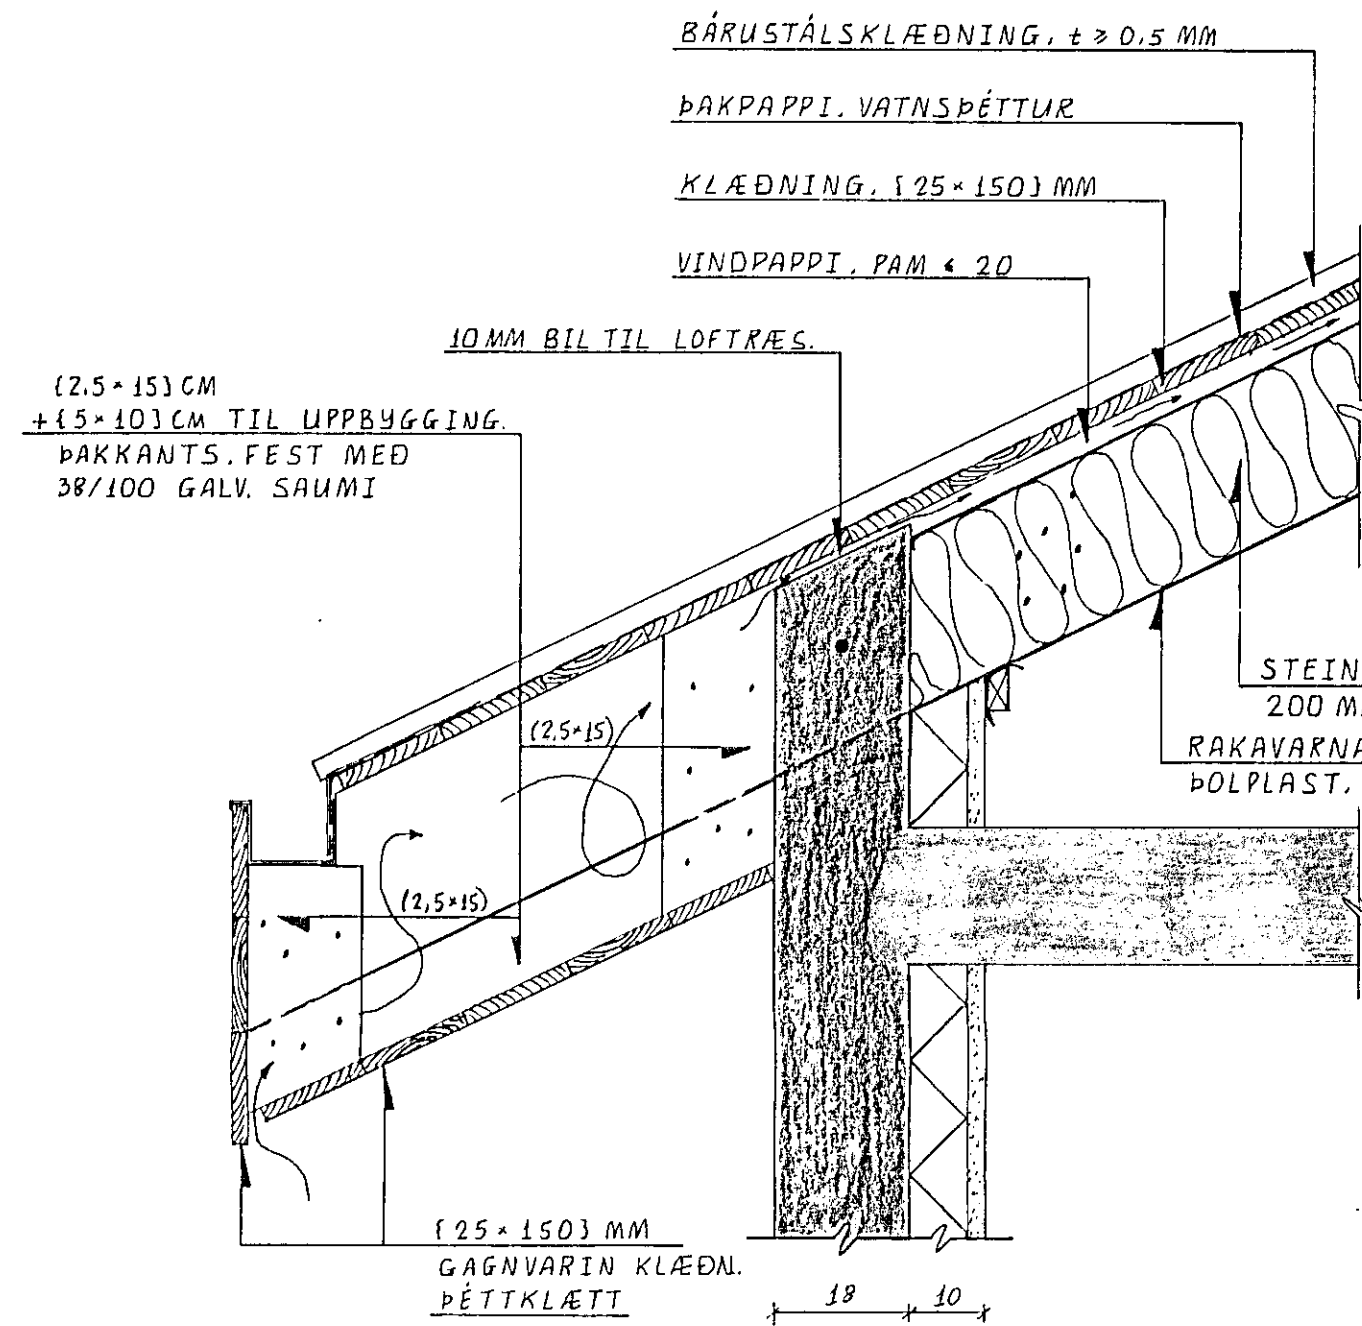


SNID B<sub>12</sub>-B<sub>12</sub>. 1:10

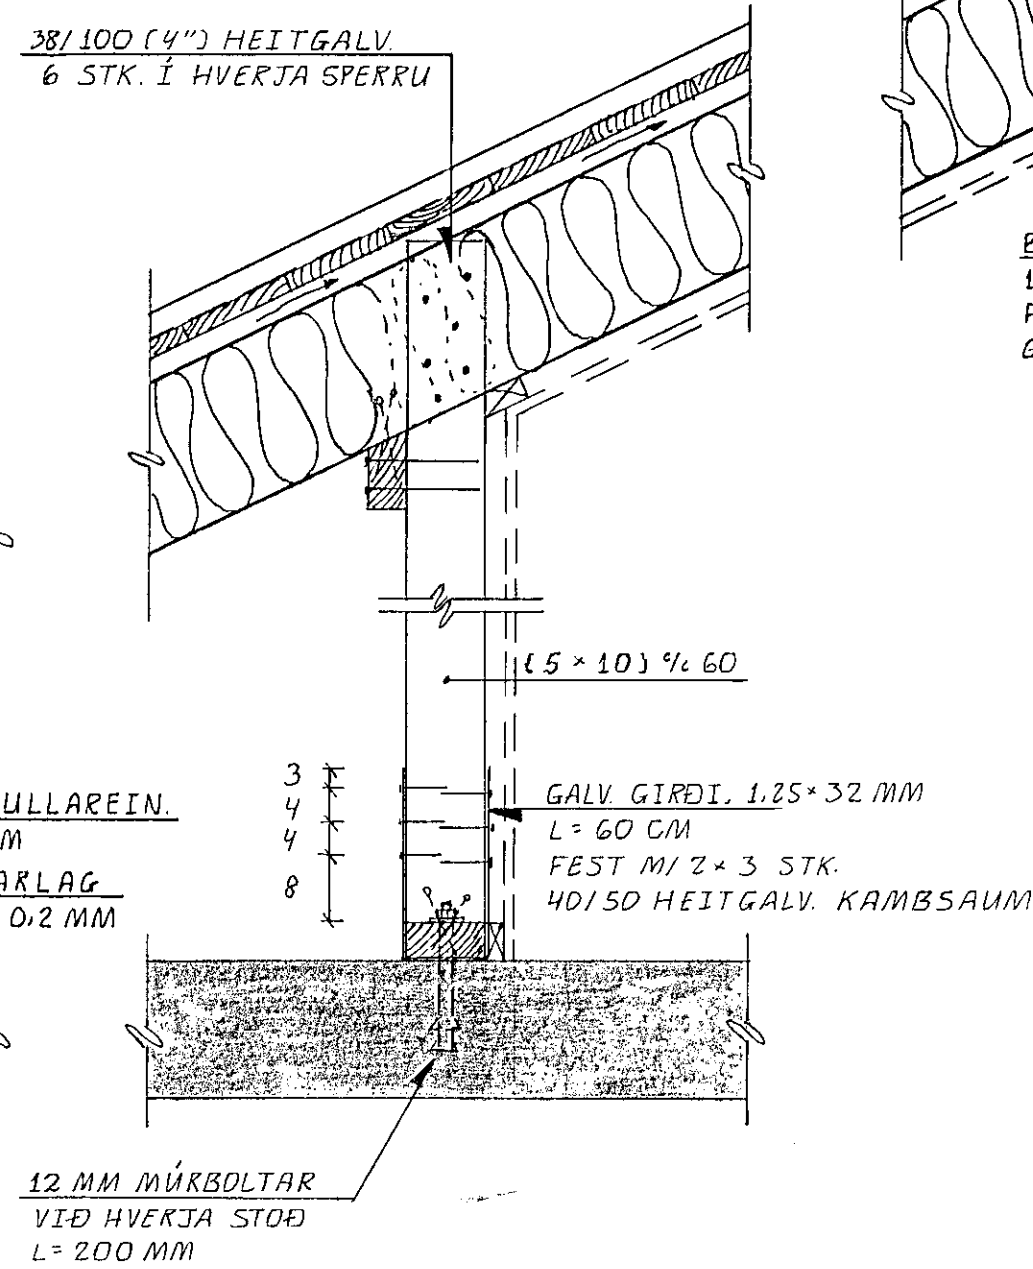


SNID C<sub>12</sub>-C<sub>12</sub>. 1:10

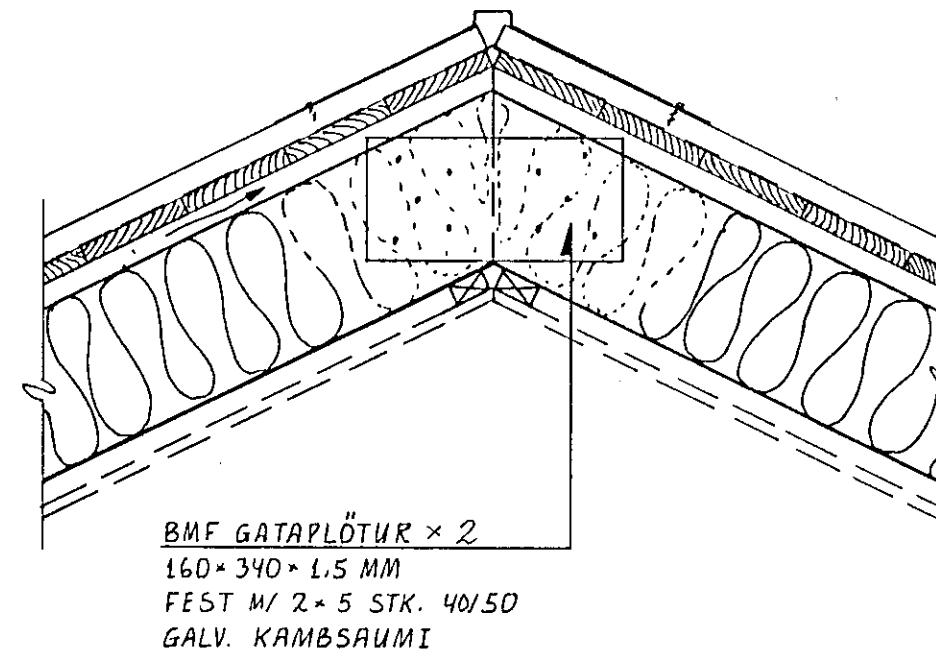



SNID F<sub>12</sub>-F<sub>12</sub>. 1:10

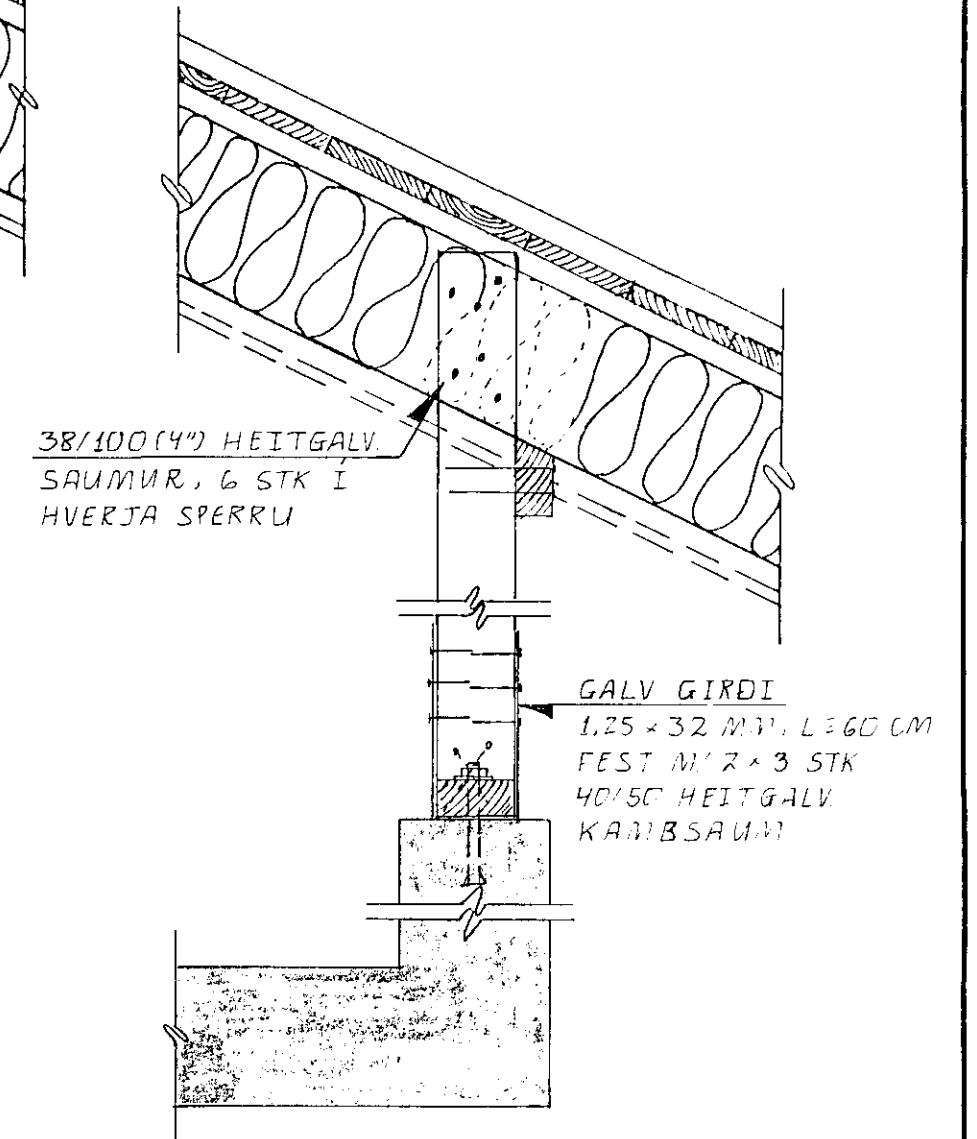

SNID E<sub>12</sub>-E<sub>12</sub>. 1:10

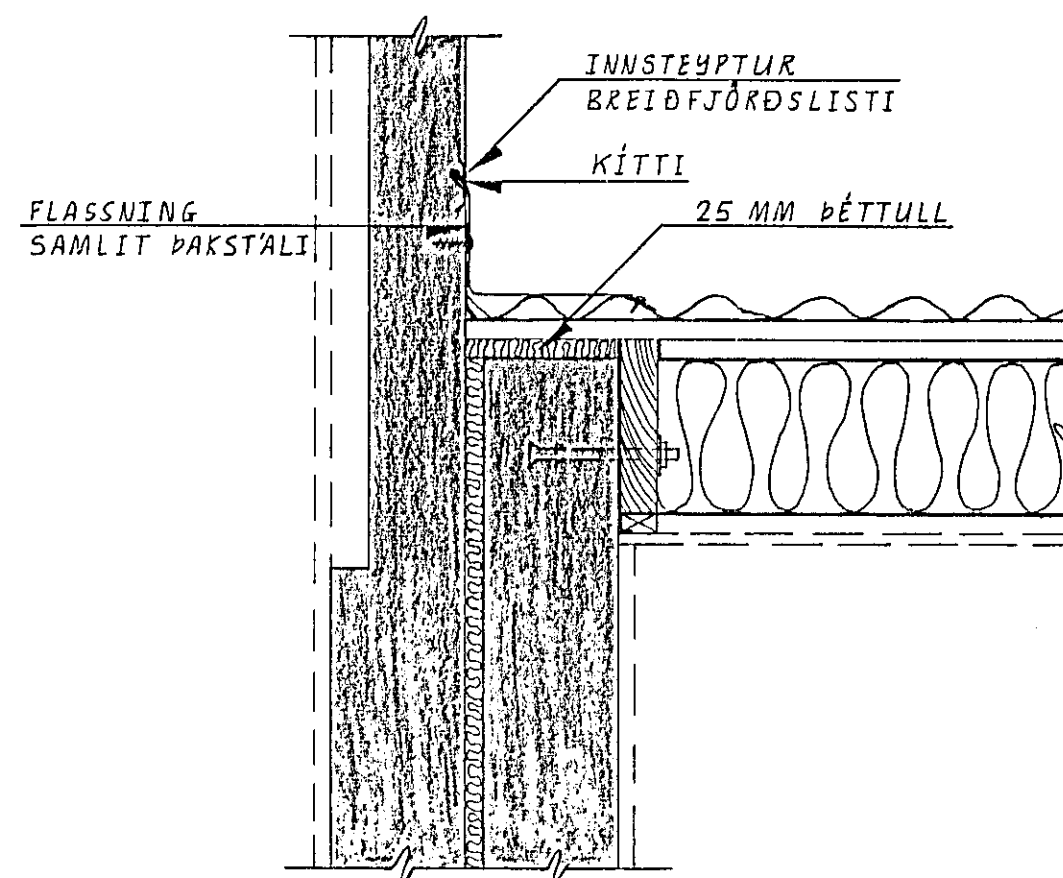

SNID D<sub>12</sub>-D<sub>12</sub>. 1:10

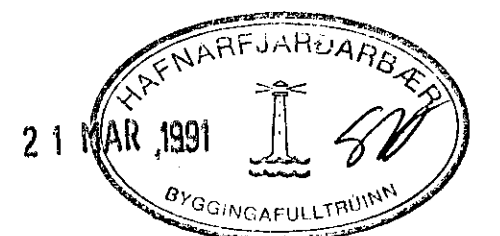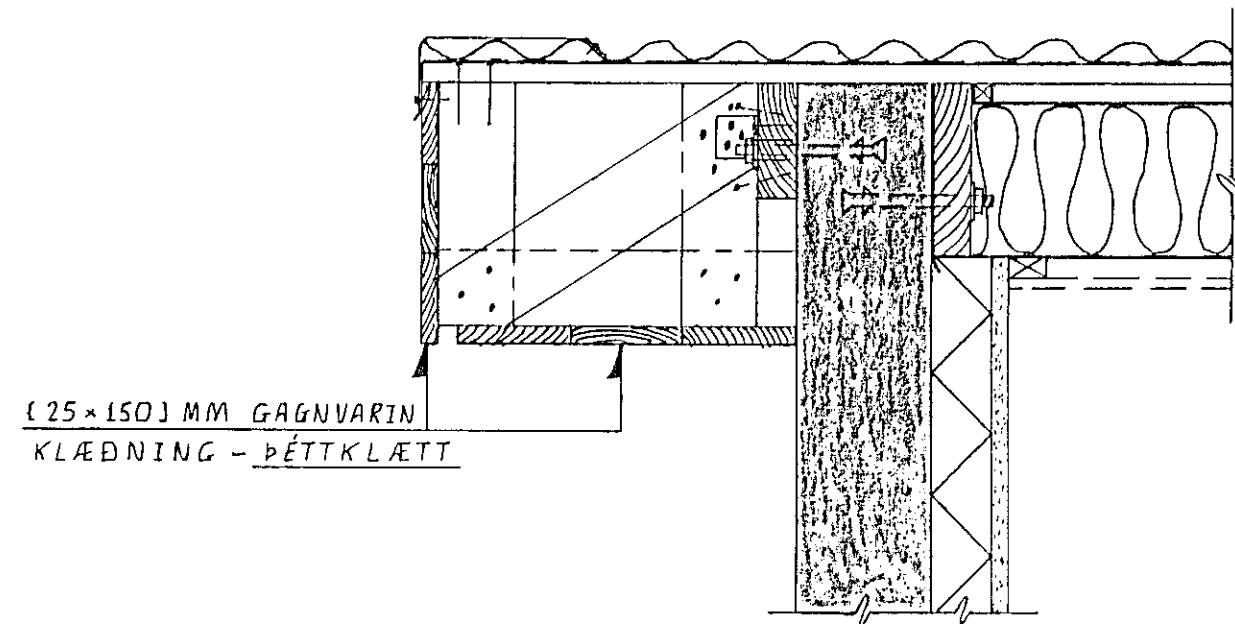

LINDARBERG 60 OG 62, Hafnarfirði.					
BR	DAG	BREYTING			
			ÞAK SNID A <sub>12</sub> -A <sub>12</sub> TIL G <sub>12</sub> -G <sub>12</sub>		
REYKJAVÍK, Þ. 19 1990			KVARDI 1:10		
TEIKN	JK	REIKN	JK	VERK	BL NR
ATH	SAMP			7	1-12
JÓN KRISTJÁNSSON BYGGINGAVERKFR/ÆDINGUR FVFI FÍFUSELI 11 - 109 REYKJAVÍK - SÍMI 78731					