




OLIUGILDRA M 1:20  
BORGARPLAST BOB/910

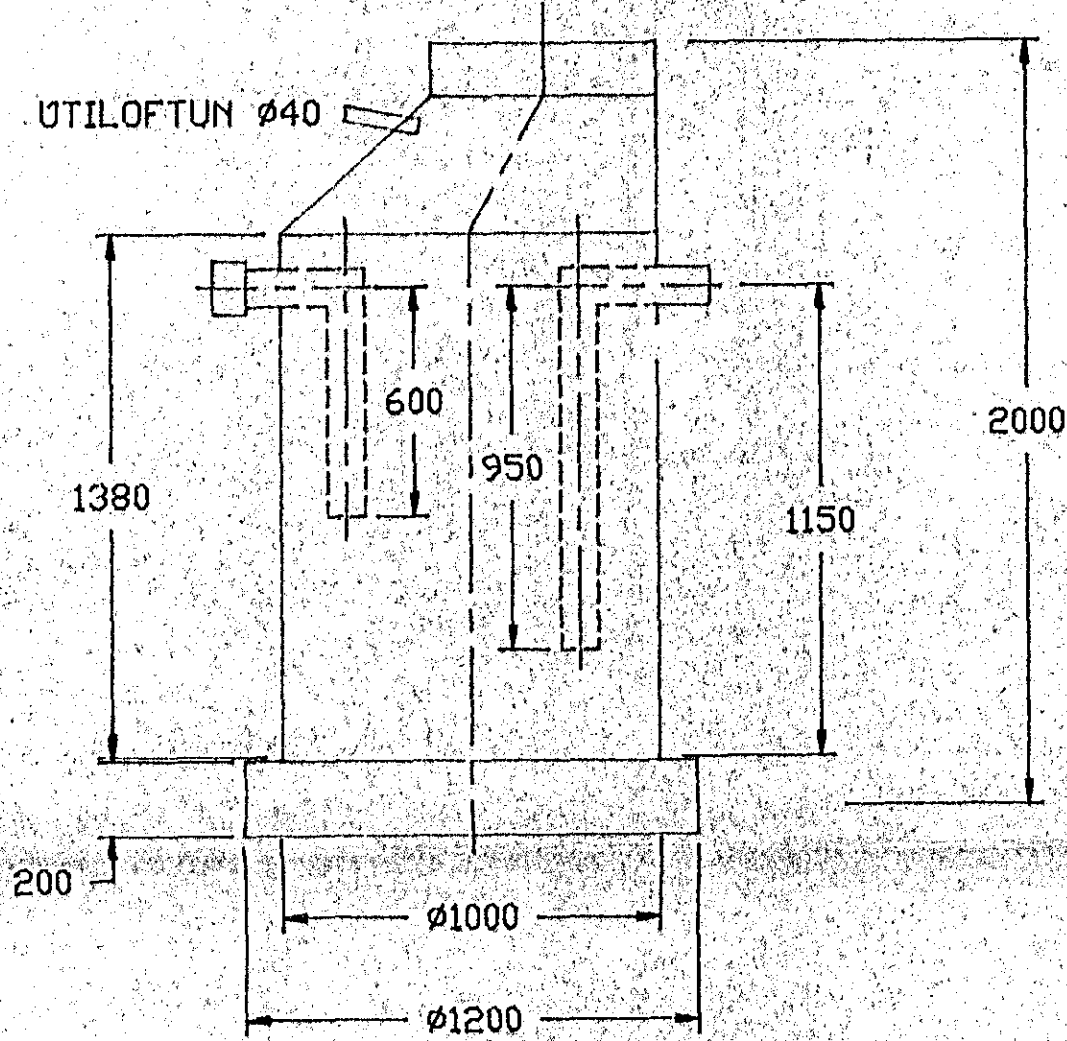


HREINSIBRUNNUR (Gamall)

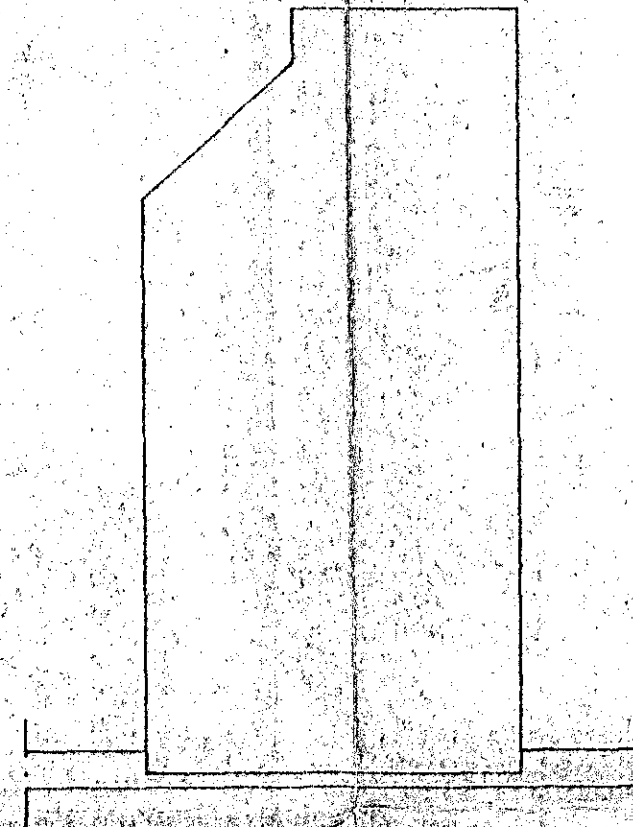


SANDGILDRA (Gömul)

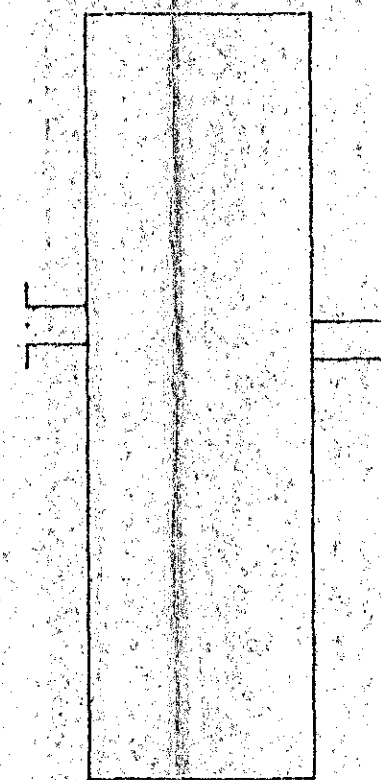


YFIRLITSMYND M 1:500

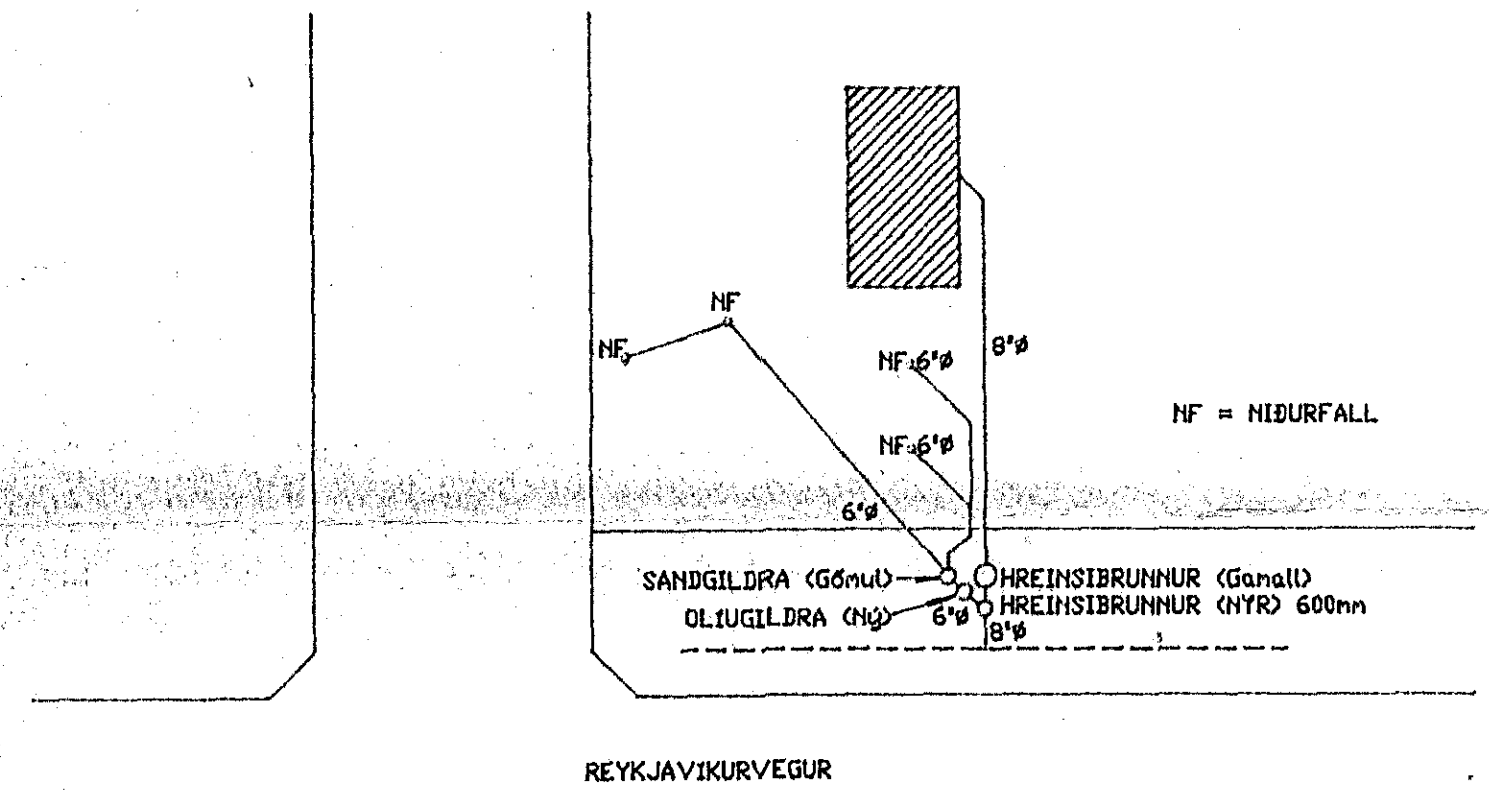

30 JUL 1991

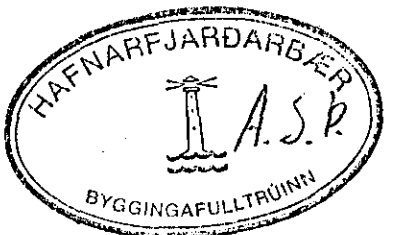

BREYTING		DAGS.	LÝSING	GERT AF
 <b>VERKFRÆÐISTOFA RAFNS JÓNSSONAR</b> SKÍPHOLTÍ 35, REYKJAVÍK, ☎ 681507 VÉLAVERKFRÆÐI: LOFTRÆSTING, HITUN, KALING.	VERK <b>REYKJAVÍKURVEGUR 58, HF.</b>			SKÉLJUNGUR N. <b>HREINSIBRUNNAR /OLIUGILDRA</b>
	HANNAÐ	YFIRFARID		
TEIKNAD	SAMÞYKKT		BLAD	
MÆLIKVARÐI	DAGS.	AF		