
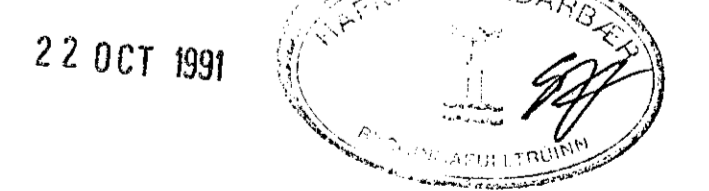
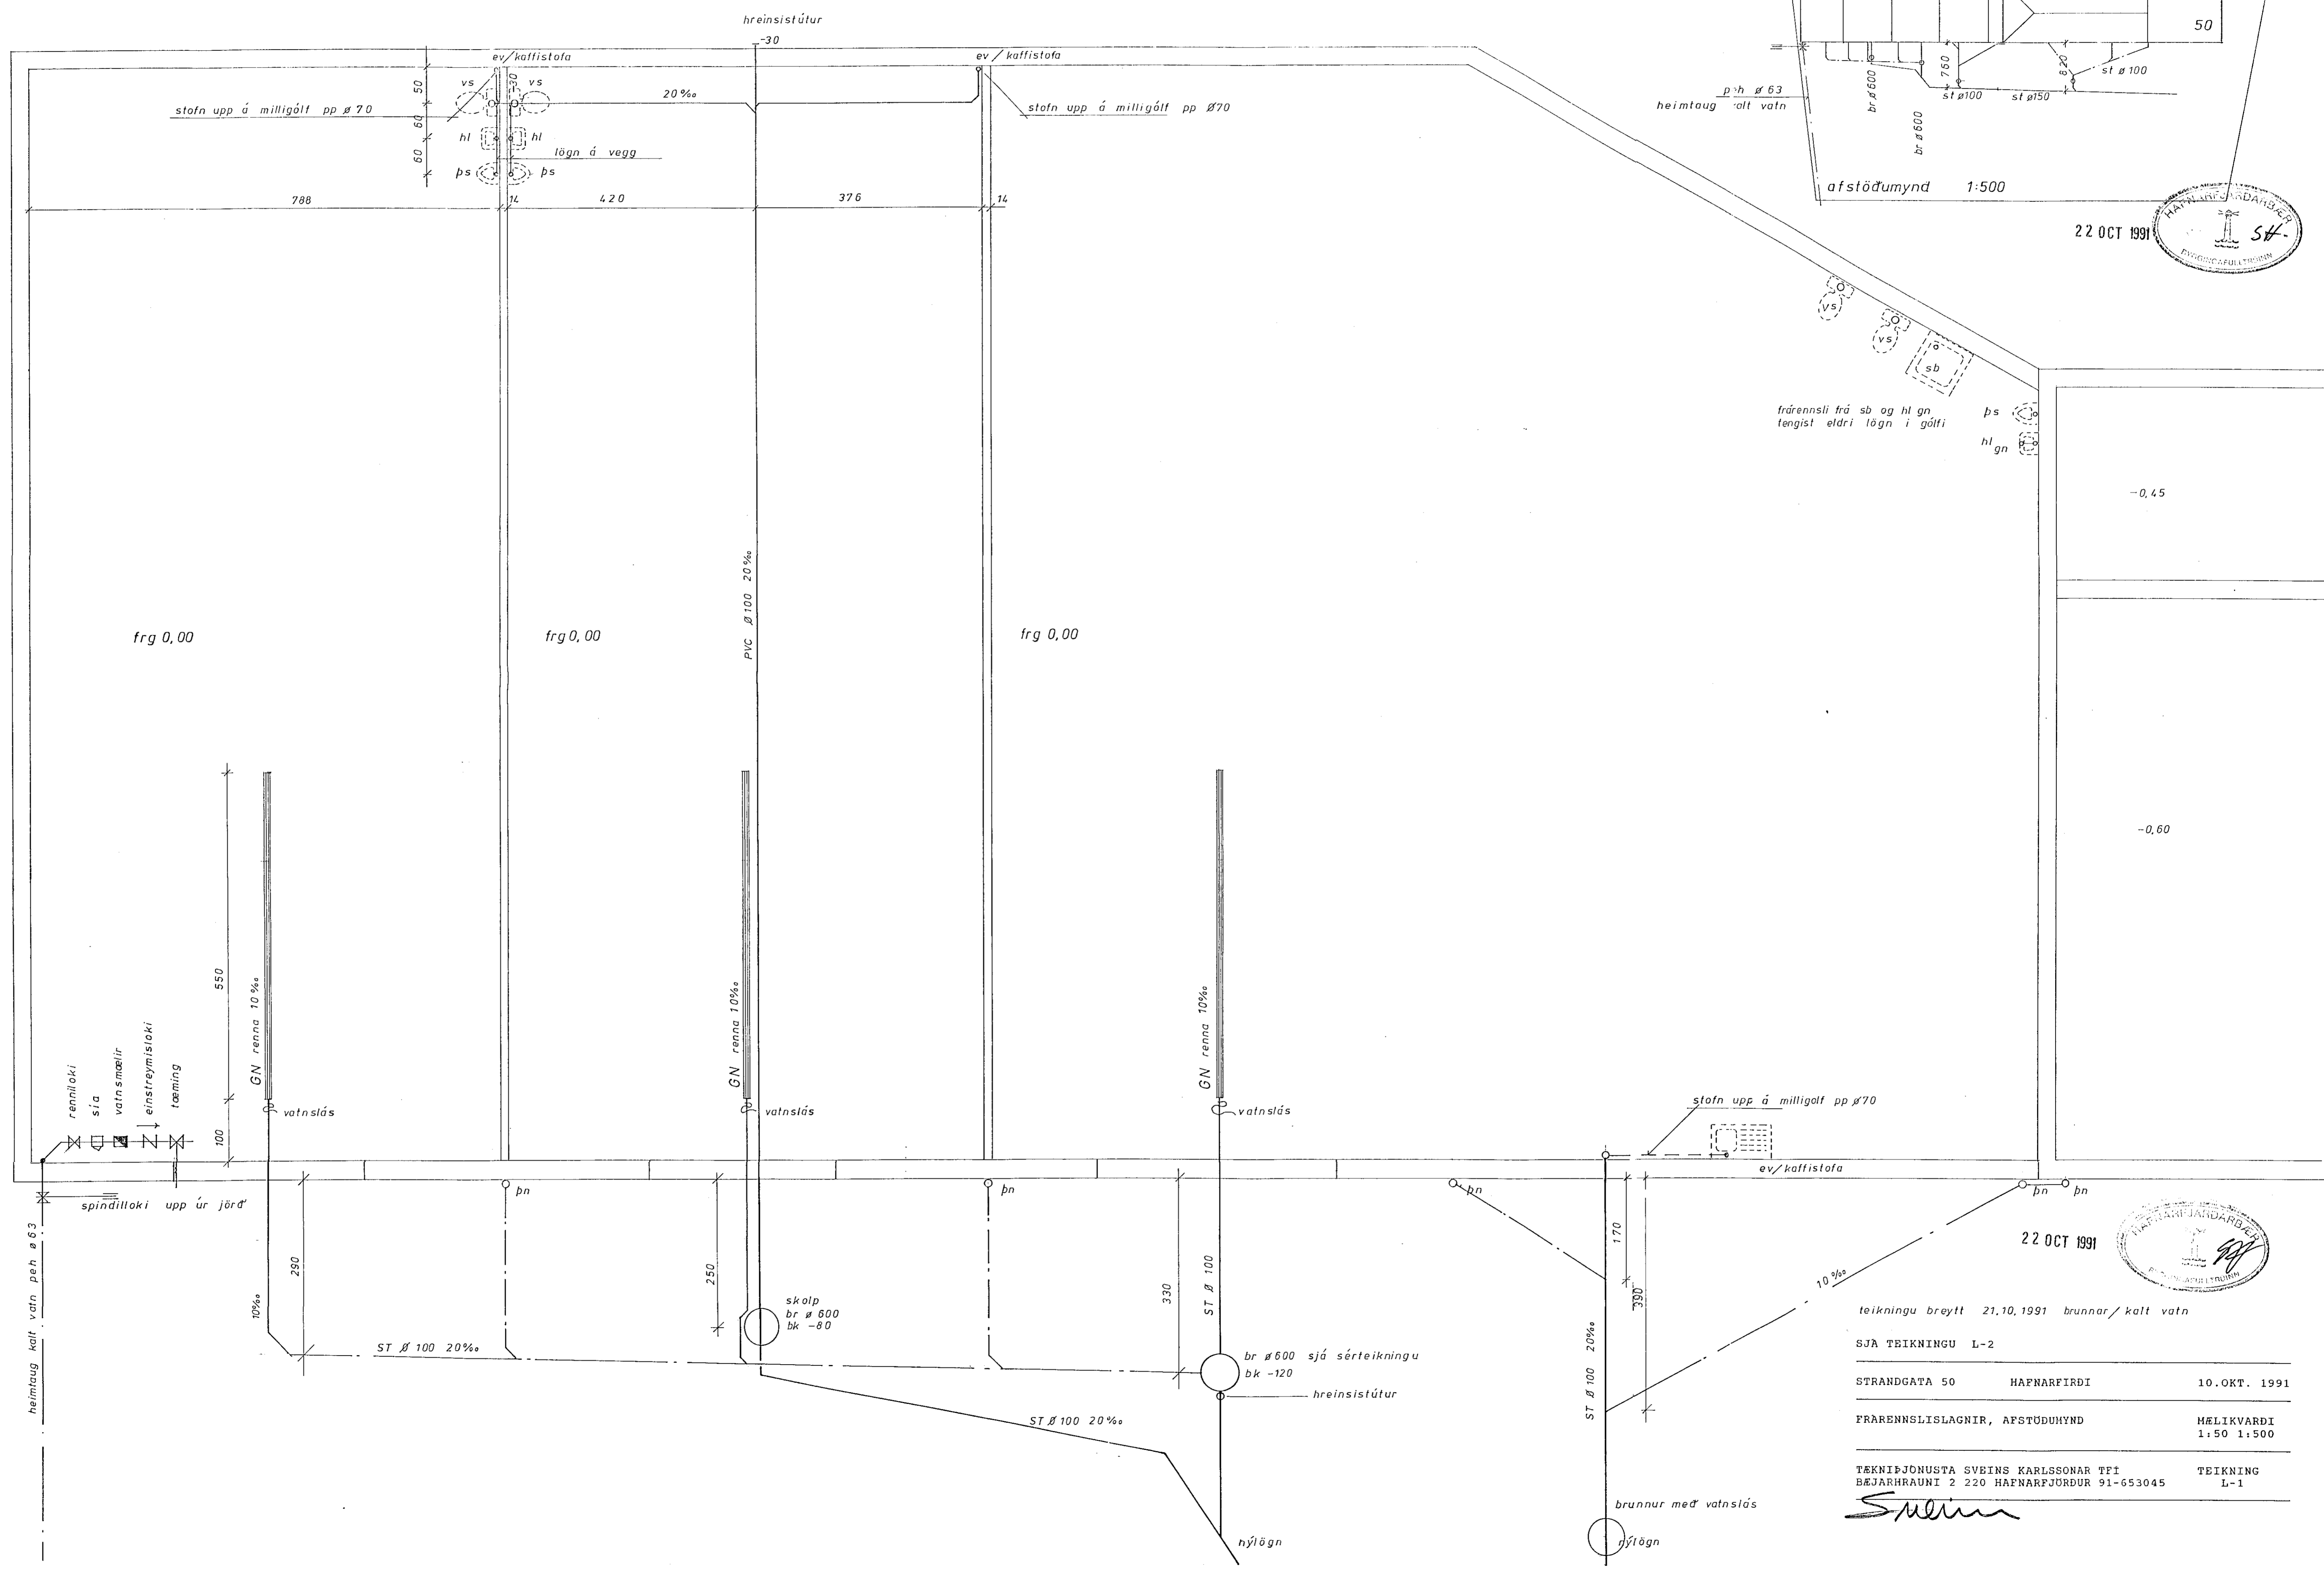


- SKOLFLOGN
- ..... REGNVATNS OG DRENLÖGN
- REGNVATNSLÖGN
- KALT HEYSLUVATN

FRÆRENNSLISLAGNIR Í GRUNNI MA LEGGJA Í STEINSTEYPTRI LÖGN  
BDA Í PVC. LAGNIR UTI, SJA GRUNNHYNDIR.

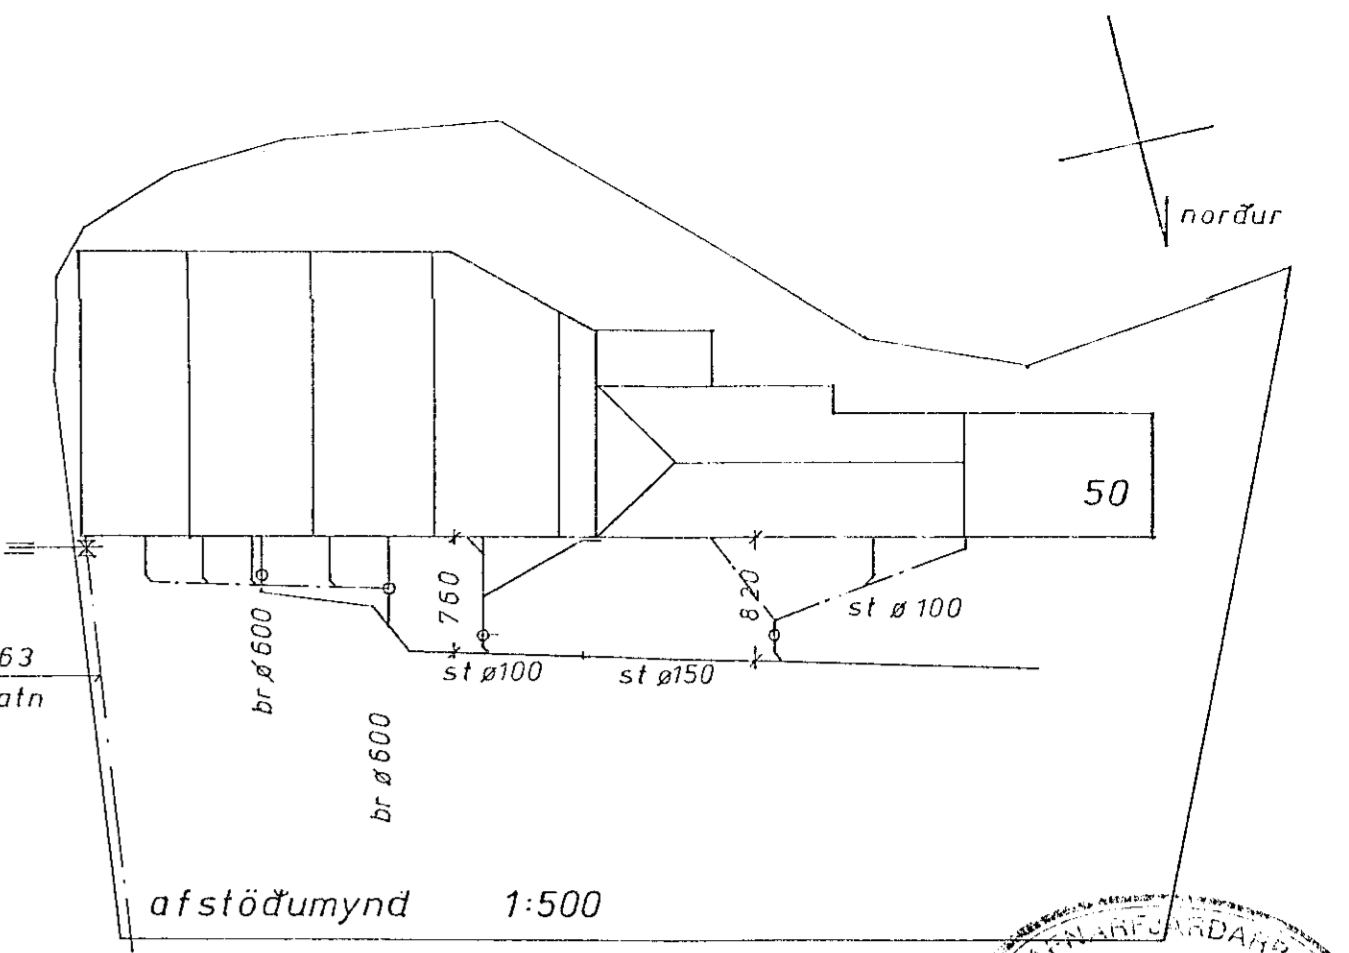

teikningu breytt 21.10.1991 brunnur / kalt vatn

SJA TEIKNINGU L-2

STRANDGATA 50 HAFNARFIRDI 10.OKT. 1991

FRÆRENNSLISLAGNIR, AFSTÖÐUMYND MÆLIKVARDI 1:50 1:500

TEKNIÞJONUSTA SVEINS KARLSSONAR TFI TEIKNING  
BEJARHRAUNI 2 220 HAFNARFJURÐUR 91-653045 L-1

*Svein*