


2. HÆÐ

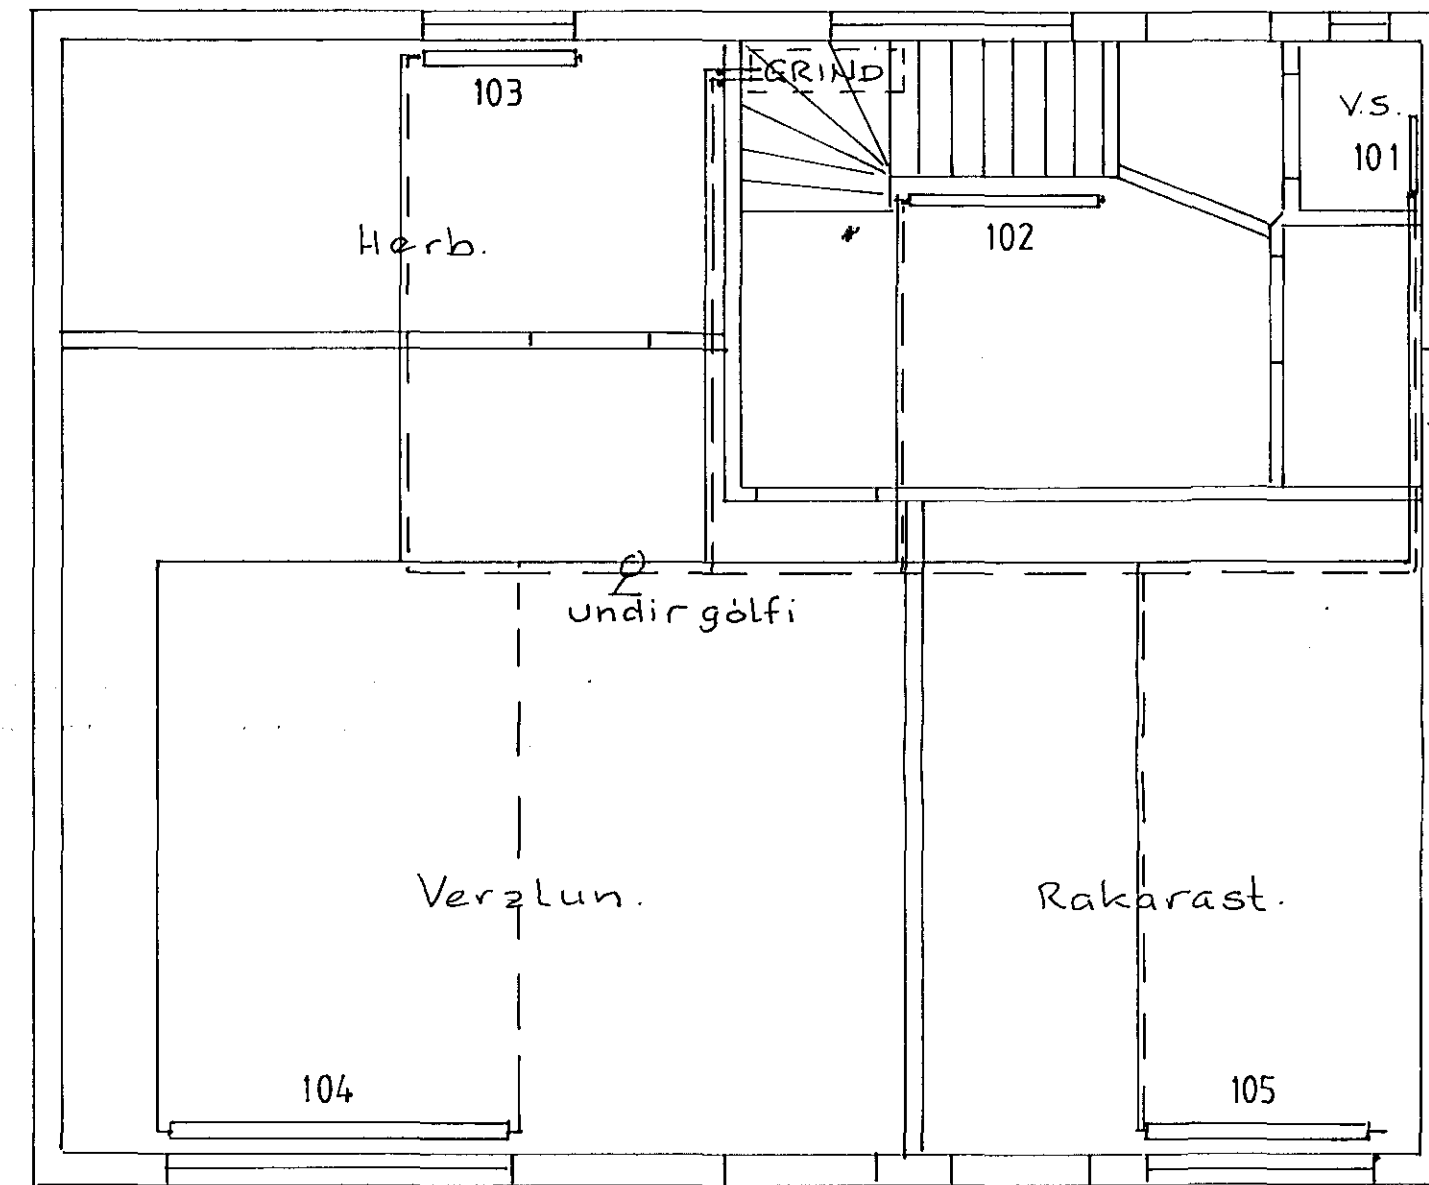

1. HÆÐ

15 DEC 1992

DAGS	BREYTING		GJORT
HÁNNAD JB	JÓN BERGSSON DIPL. ING.	VERKFR. SMÁRAHVAMMI 4, HAFNARF. S. 51974	BLAD 1
TEIKNAD JB	SAMÞYKKT JB	STRANDGATA 9	M=1:50
YFIRFARIÐ	VERK	HITALÖGN	DAGS Nov '92