
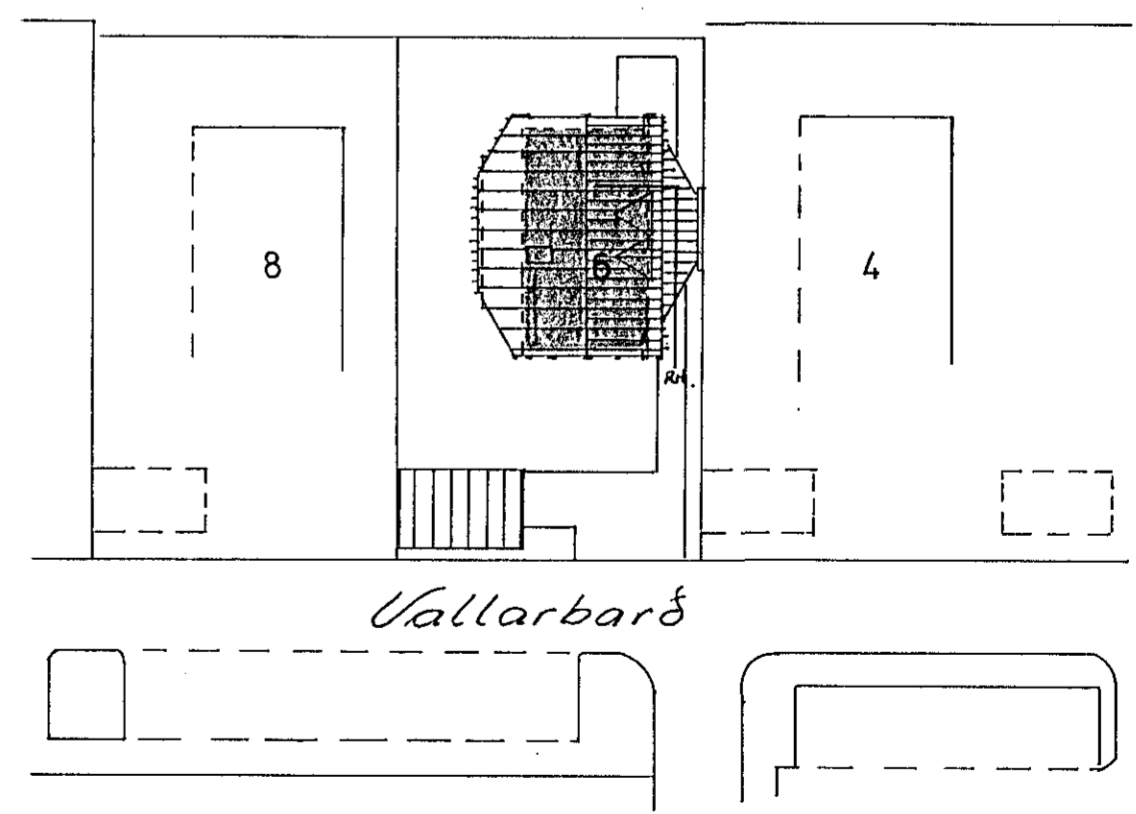


- Gr. 1 mto Ø16, 3x1.5² X X ljós eldhúsi
- Gr. 2 mto Ø16, 3x1.5² X X -"- stofur
- Gr. 3 mto Ø16, 3x1.5² X X -"- andd. útlýsing, stigi
- Gr. 4 mto Ø16, 3x1.5² X X -"- búr, þvottahúsi, geymsla, us
- Gr. 5 mto Ø16, 3x1.5² X X -"- hjörn, bað, herb, geymsla
- Gr. 6 mto Ø16, 3x1.5² X X -"- fjölskylda, herbergi
- Gr. 7 mto Ø20, 3x4² X Tengill eldavél
- Gr. 8 mto Ø16, 3x1.5² X -"- uppþottavél
- Gr. 9 mto Ø16, 3x1.5² X Tenglar eldhúsi
- Gr. 10 mto Ø16, 3x1.5² X Tengill þvottavél
- Gr. 11 mto Ø16, 3x1.5² X -"- þurrkari
- Gr. 12 mto Ø=, 3x4² T2 bilgeymslu

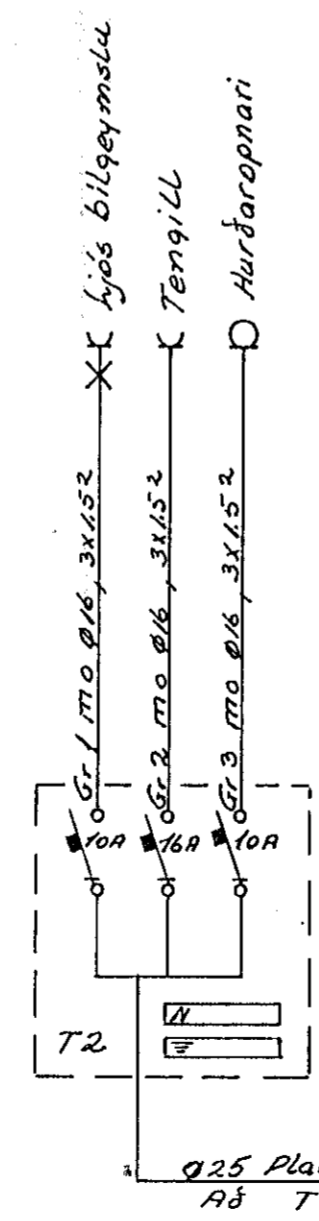

NR.	BREYTING	DAGS	BR.
<b>VALLARBARD 6</b>			
EINLÍNU SNID OG AFSTÖÐU MYNDIR		HANNAÐ	
		TEIKNAD	
		DAGS	05 - 84
		BLAÐ	3AF 3
		KVARÐI	1:100 1:500
		VERK NR.	077