




JÄRNABENDING VEGGJA. GRUNNMYND ÞAKVIRKIS. Mkv.: 1:50

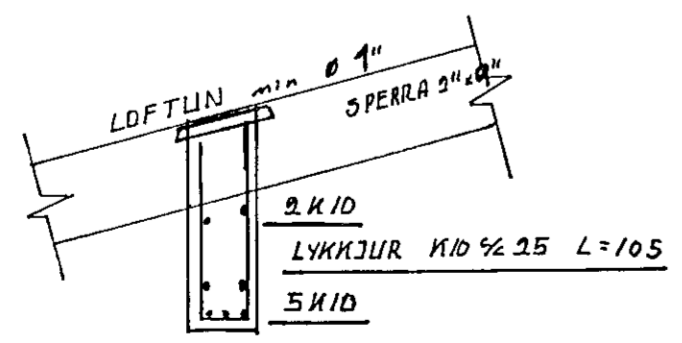


SNİÐ B Mkv.: 1:20

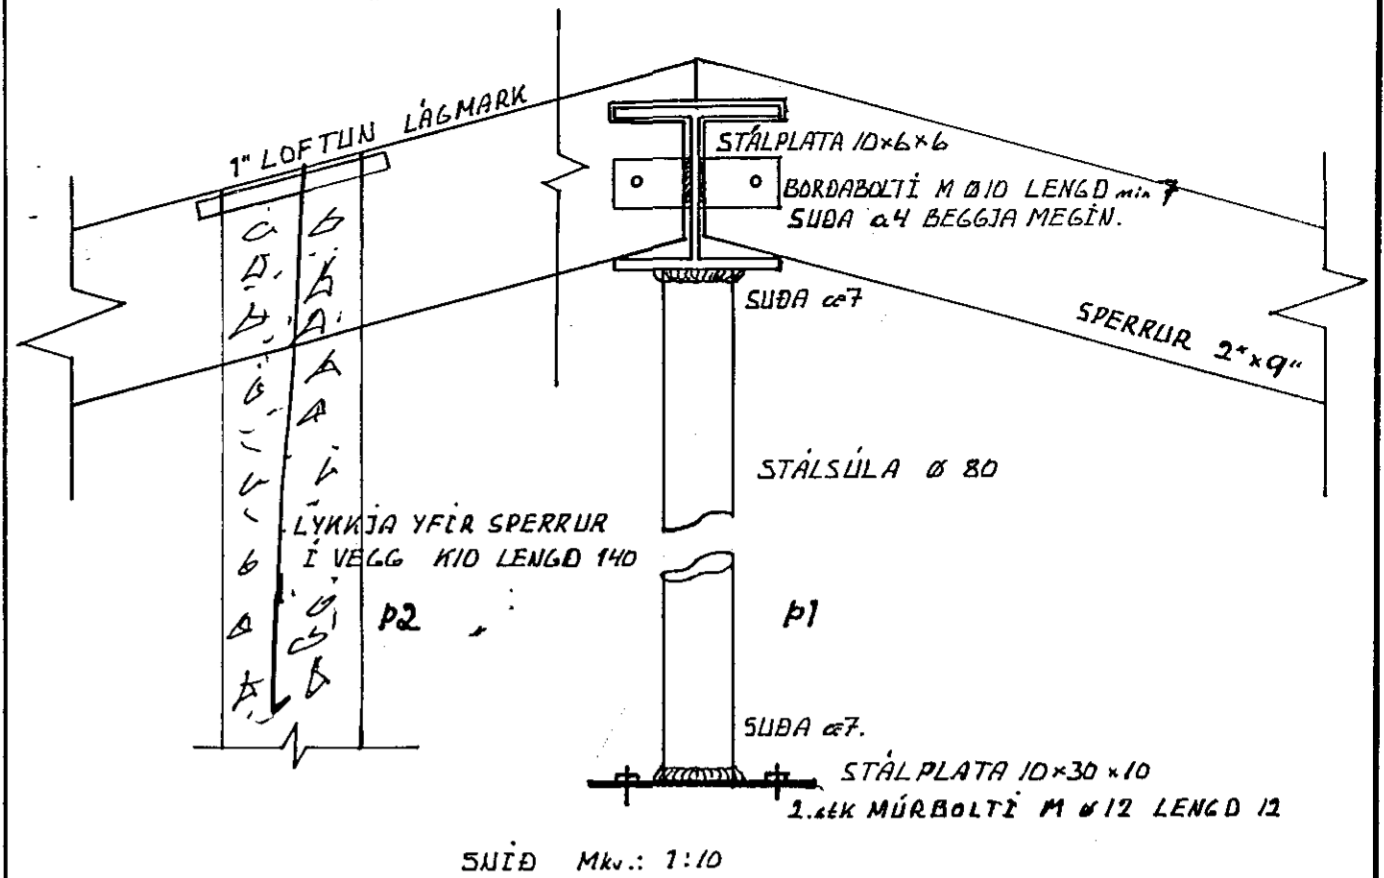

SNİÐ Mkv.: 1:10

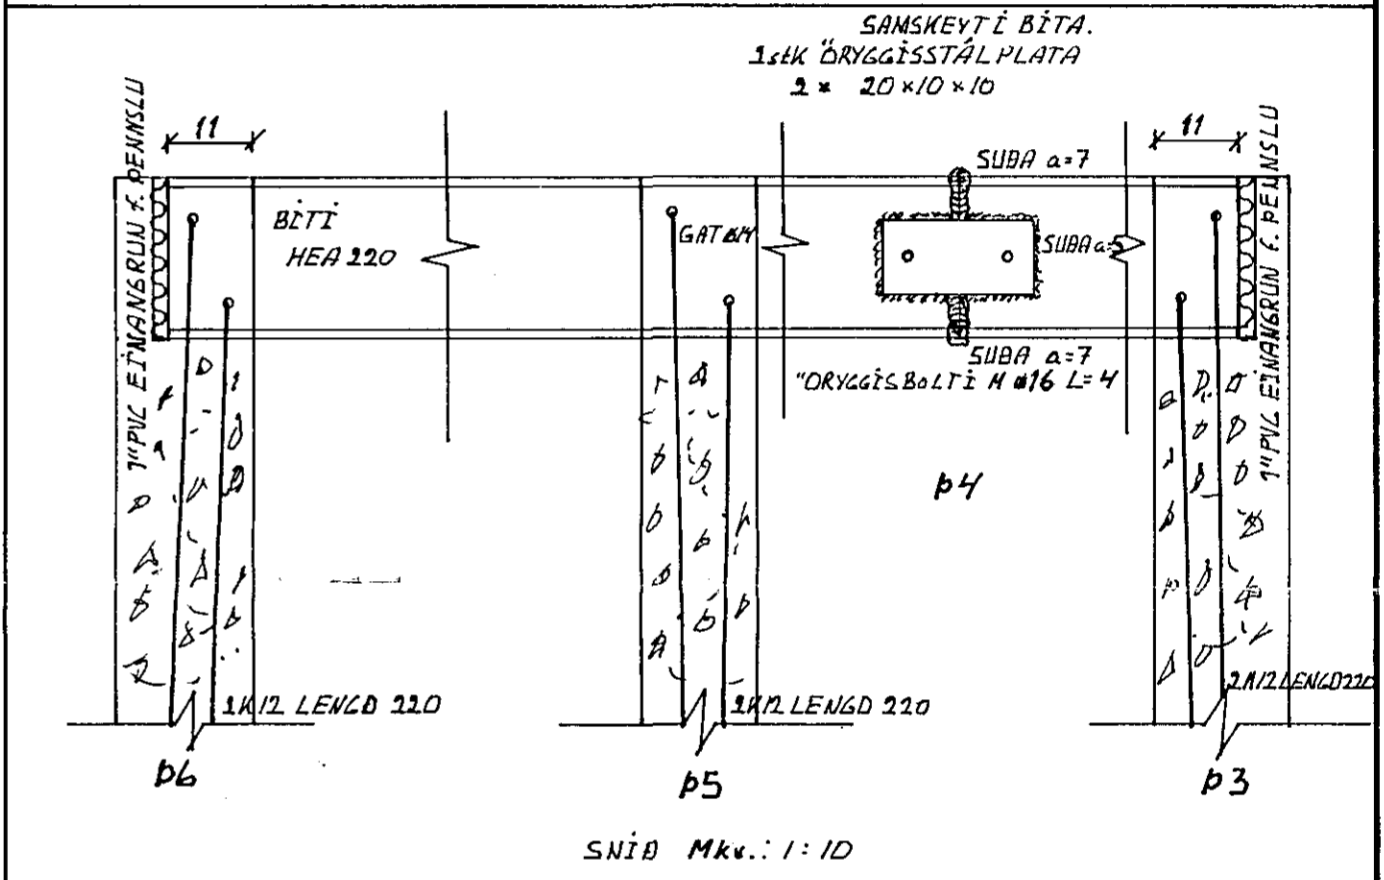

SNİÐ Mkv.: 1:10

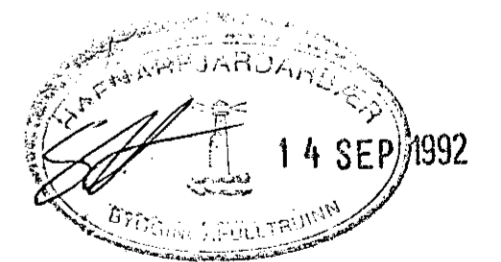

TEIKNING NR. 1.05.	DAGS	NAFN	YFIRF
JÄRNABENDING ÚTVEGGJA GRUNNMYND ÞAKVIRKIS 06 SNİÐ	Mælt: Hannað: Teiknað:	sept 92 Magnús Ólafsson	
VESTURHOLT 10 HAFNARFIRÐI	Mælikv 1:50 1:20 1:10		
MAGNUS OLASON F.T.F.I. MIÐTUN 15 Rvk. s. 625/01	Samb MÓ		