




SNID Í ÚTVEGG 1:20

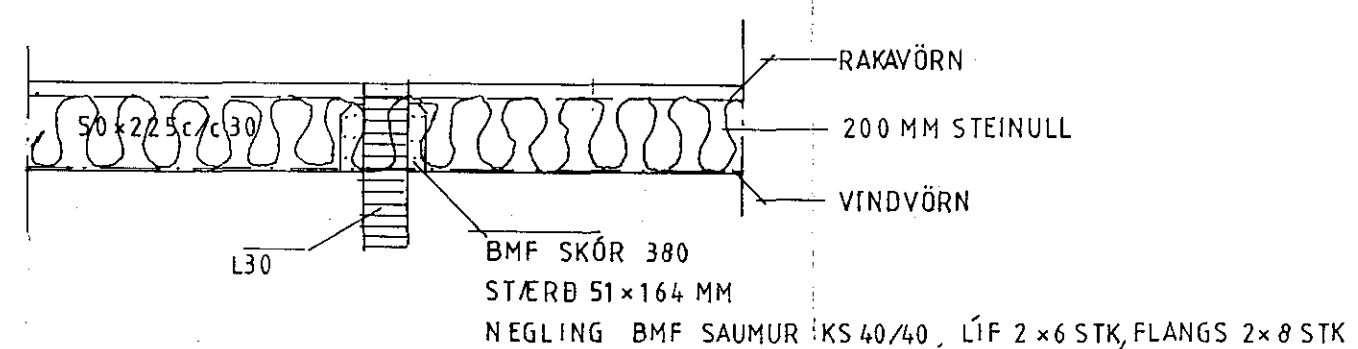

SMII SÉRMYND 1:20, GÓLF

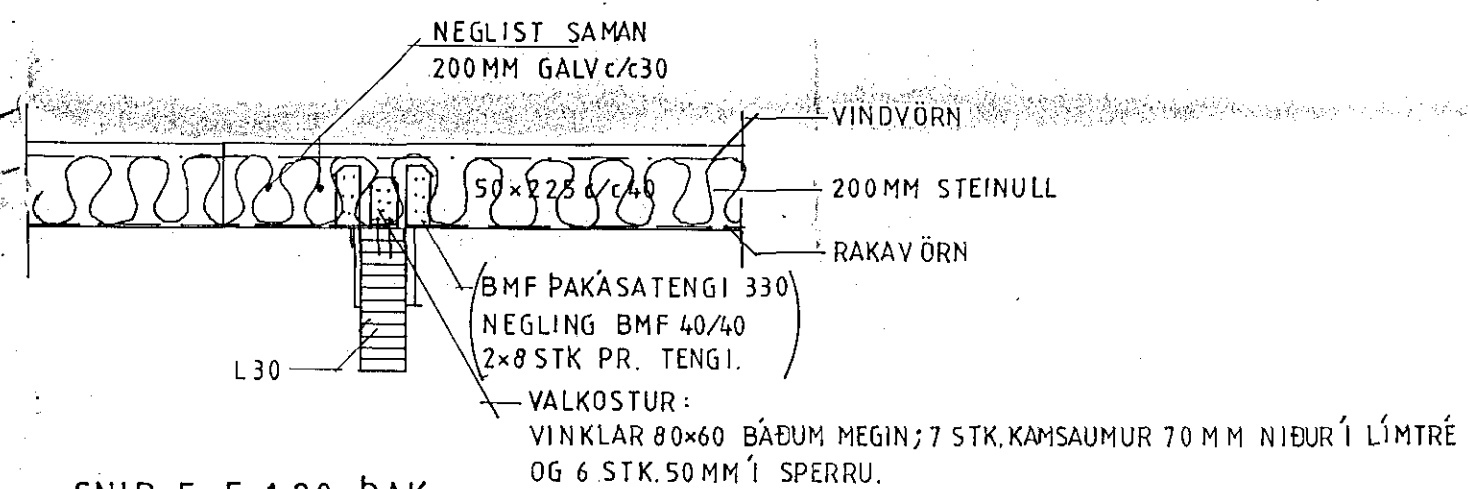

SNID F-F 1:20, ÞAK

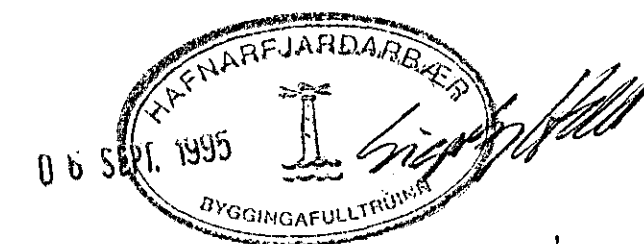

VESTURHOLT 6

BURÐARPOL SNID Í ÚTVEGG	H T S MKV 1:20
GUÐJON Þ RAGNARSSON TÆKNIFR. MTFÍ KT 210351-3619 SOGAVEGI 208 S34106	NR. 1.07 DAGS APRÍL '95 <i>Guðjon Þ. Ragnarsson</i>