
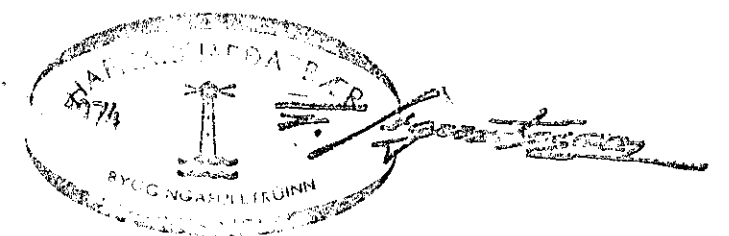


Snið C-C, m=1:10

Snið D-D, m=1:10

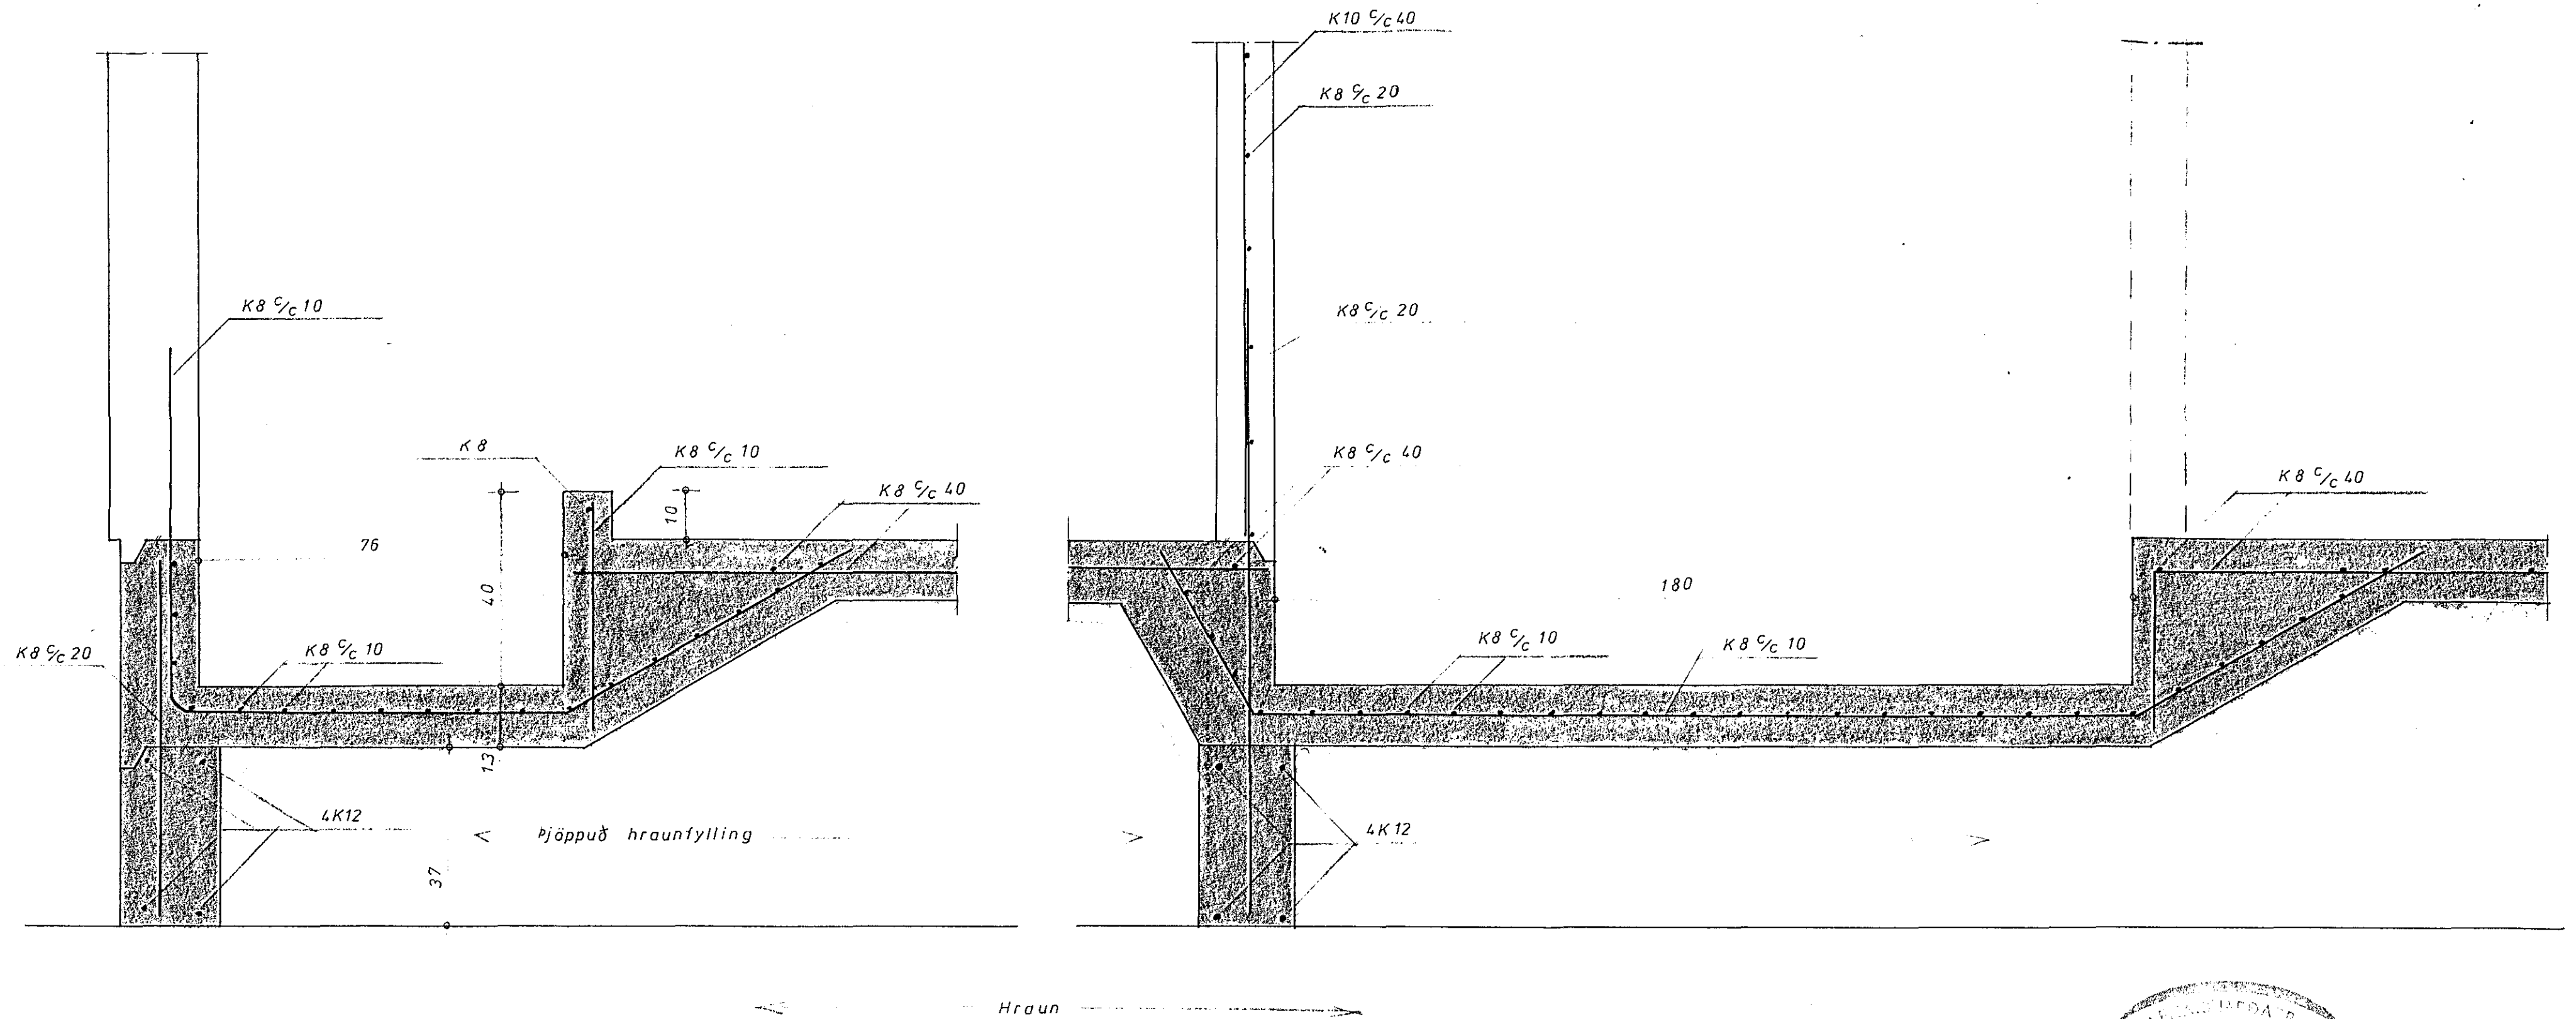

Sjá teikn. nr. 74001-05

Vesturvangur 42 II	74001-09
Snið C-C, og D-D	30. ≠
í steypt baokar	07. ≠
	'74
1:10	<i>P. Þ. Þ.</i>