
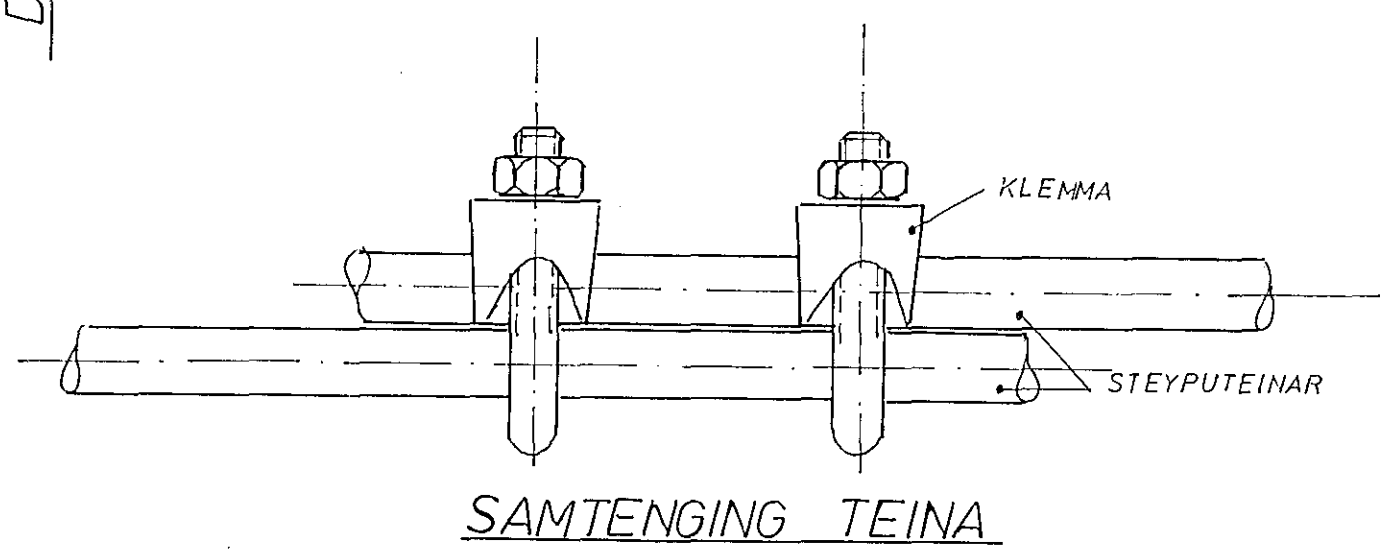
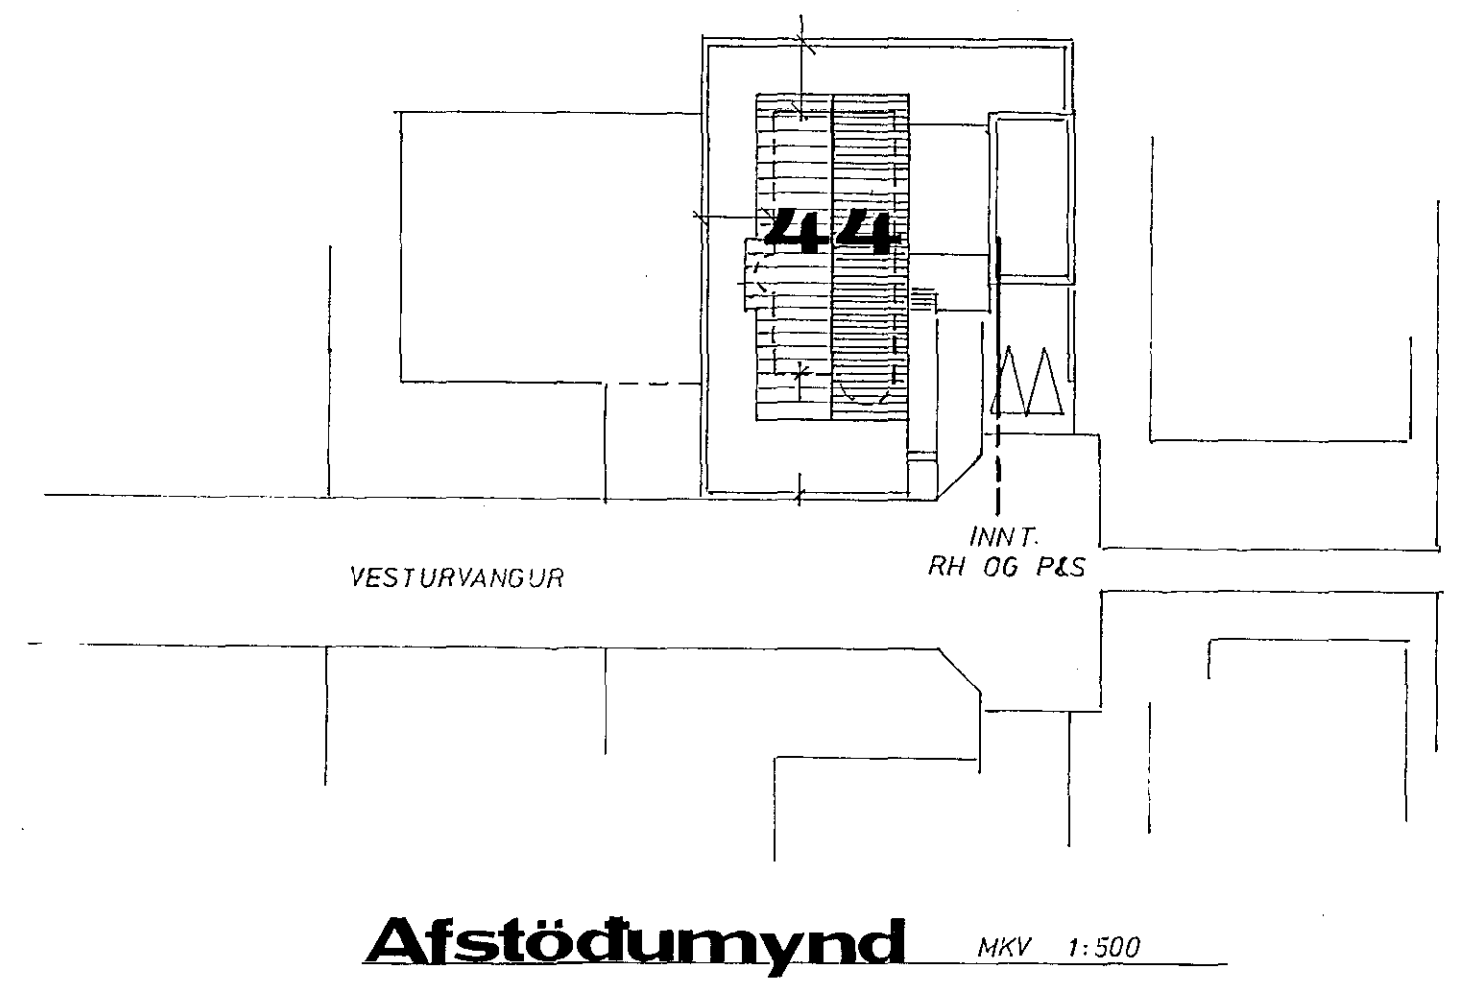
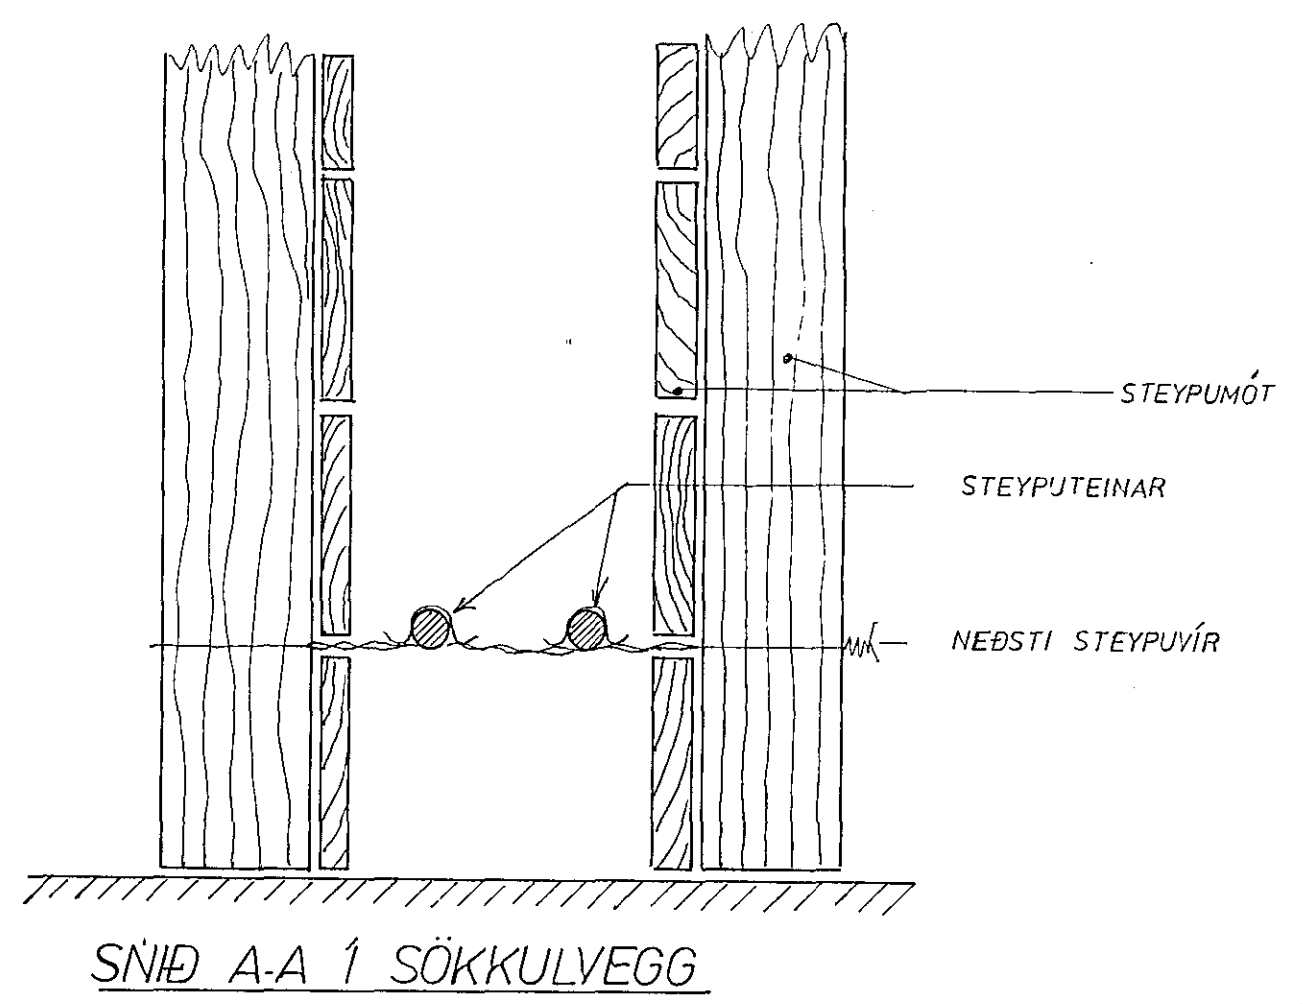
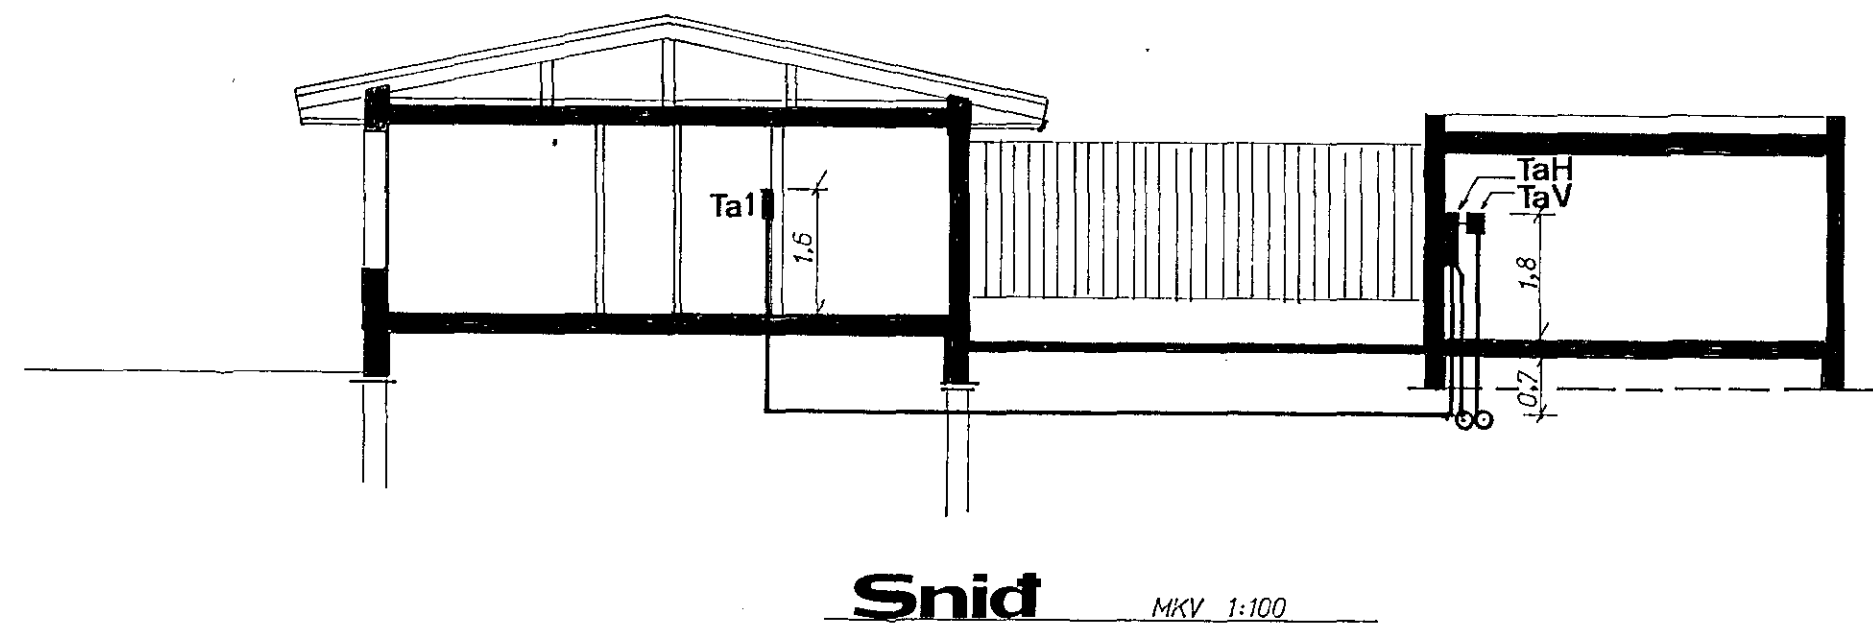


8 7 6 5 4 3 2 1

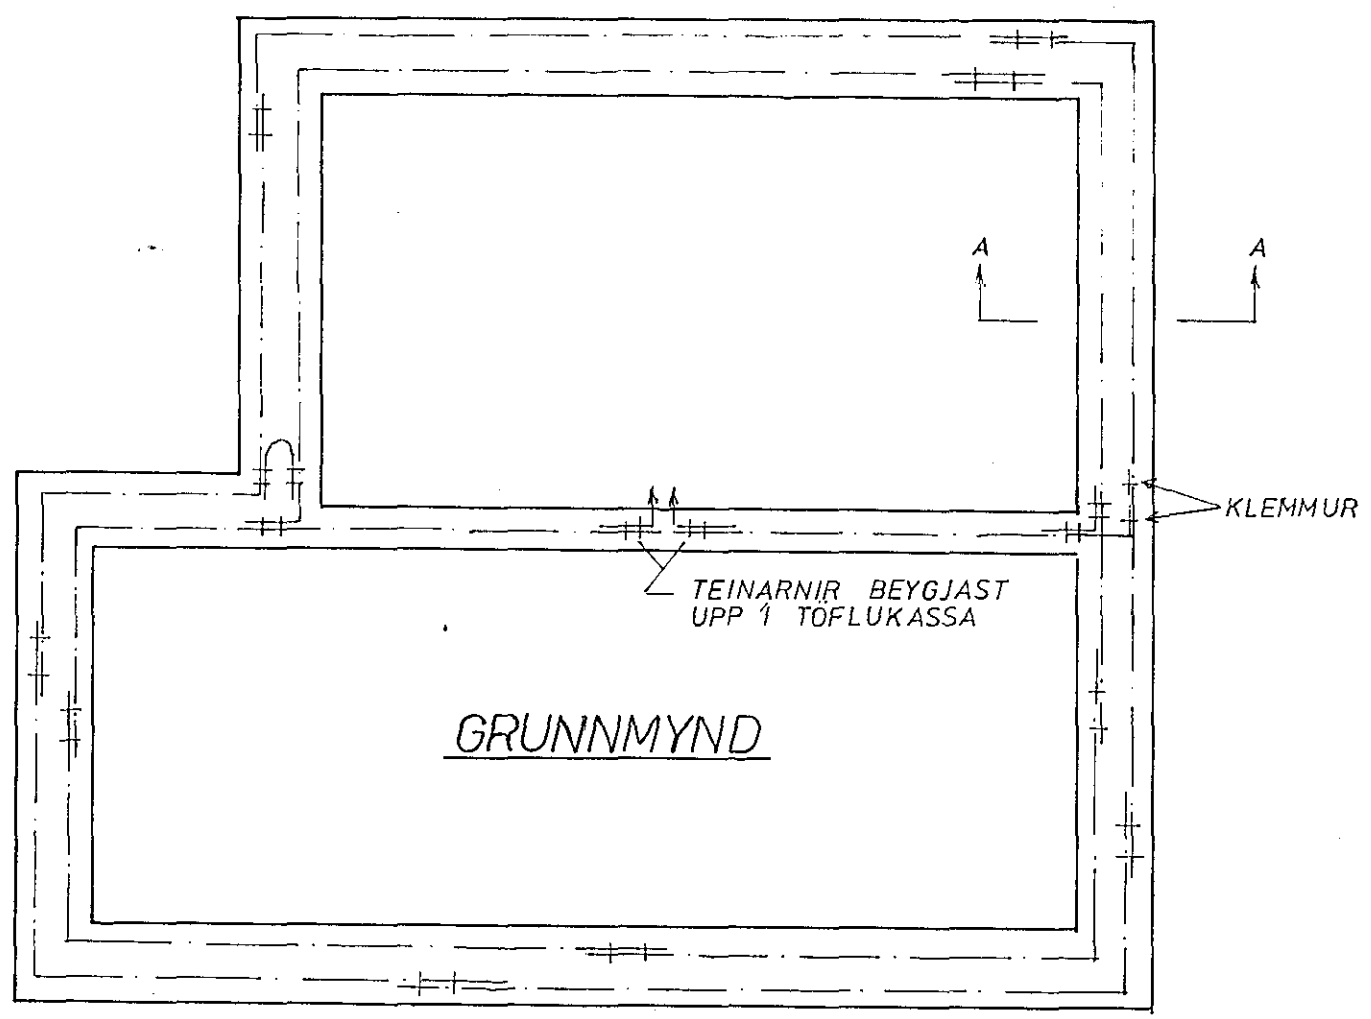

DÆMI UM SÖKKULJARÞSKAUT

TEKNIFRÆÐIÞJÓNUSTA-		Gylfi Már Jónsson MTFÍ	MTFÍ
		Wilhelm V. Steindórsson MTFÍ	MTFÍ
VERKEFNI :	Vesturvangur 44.	Hannað: GMJ, WVS	Dags.: ÁG. 1975
		Teiknað: GMJ	Mkv.: SÝNDUR
		Yfirfarid:	Blad af blöðum 2 4
		Teikning nr.:	75-211-A
AFSTAÐA — SNID			

8 7 6 5 4 3 2 1