


F
E
D
C
B
A

F
E
D
C
B
A

8 7 6 5 4 3 2 1

8 7 6 5 4 3 2 1

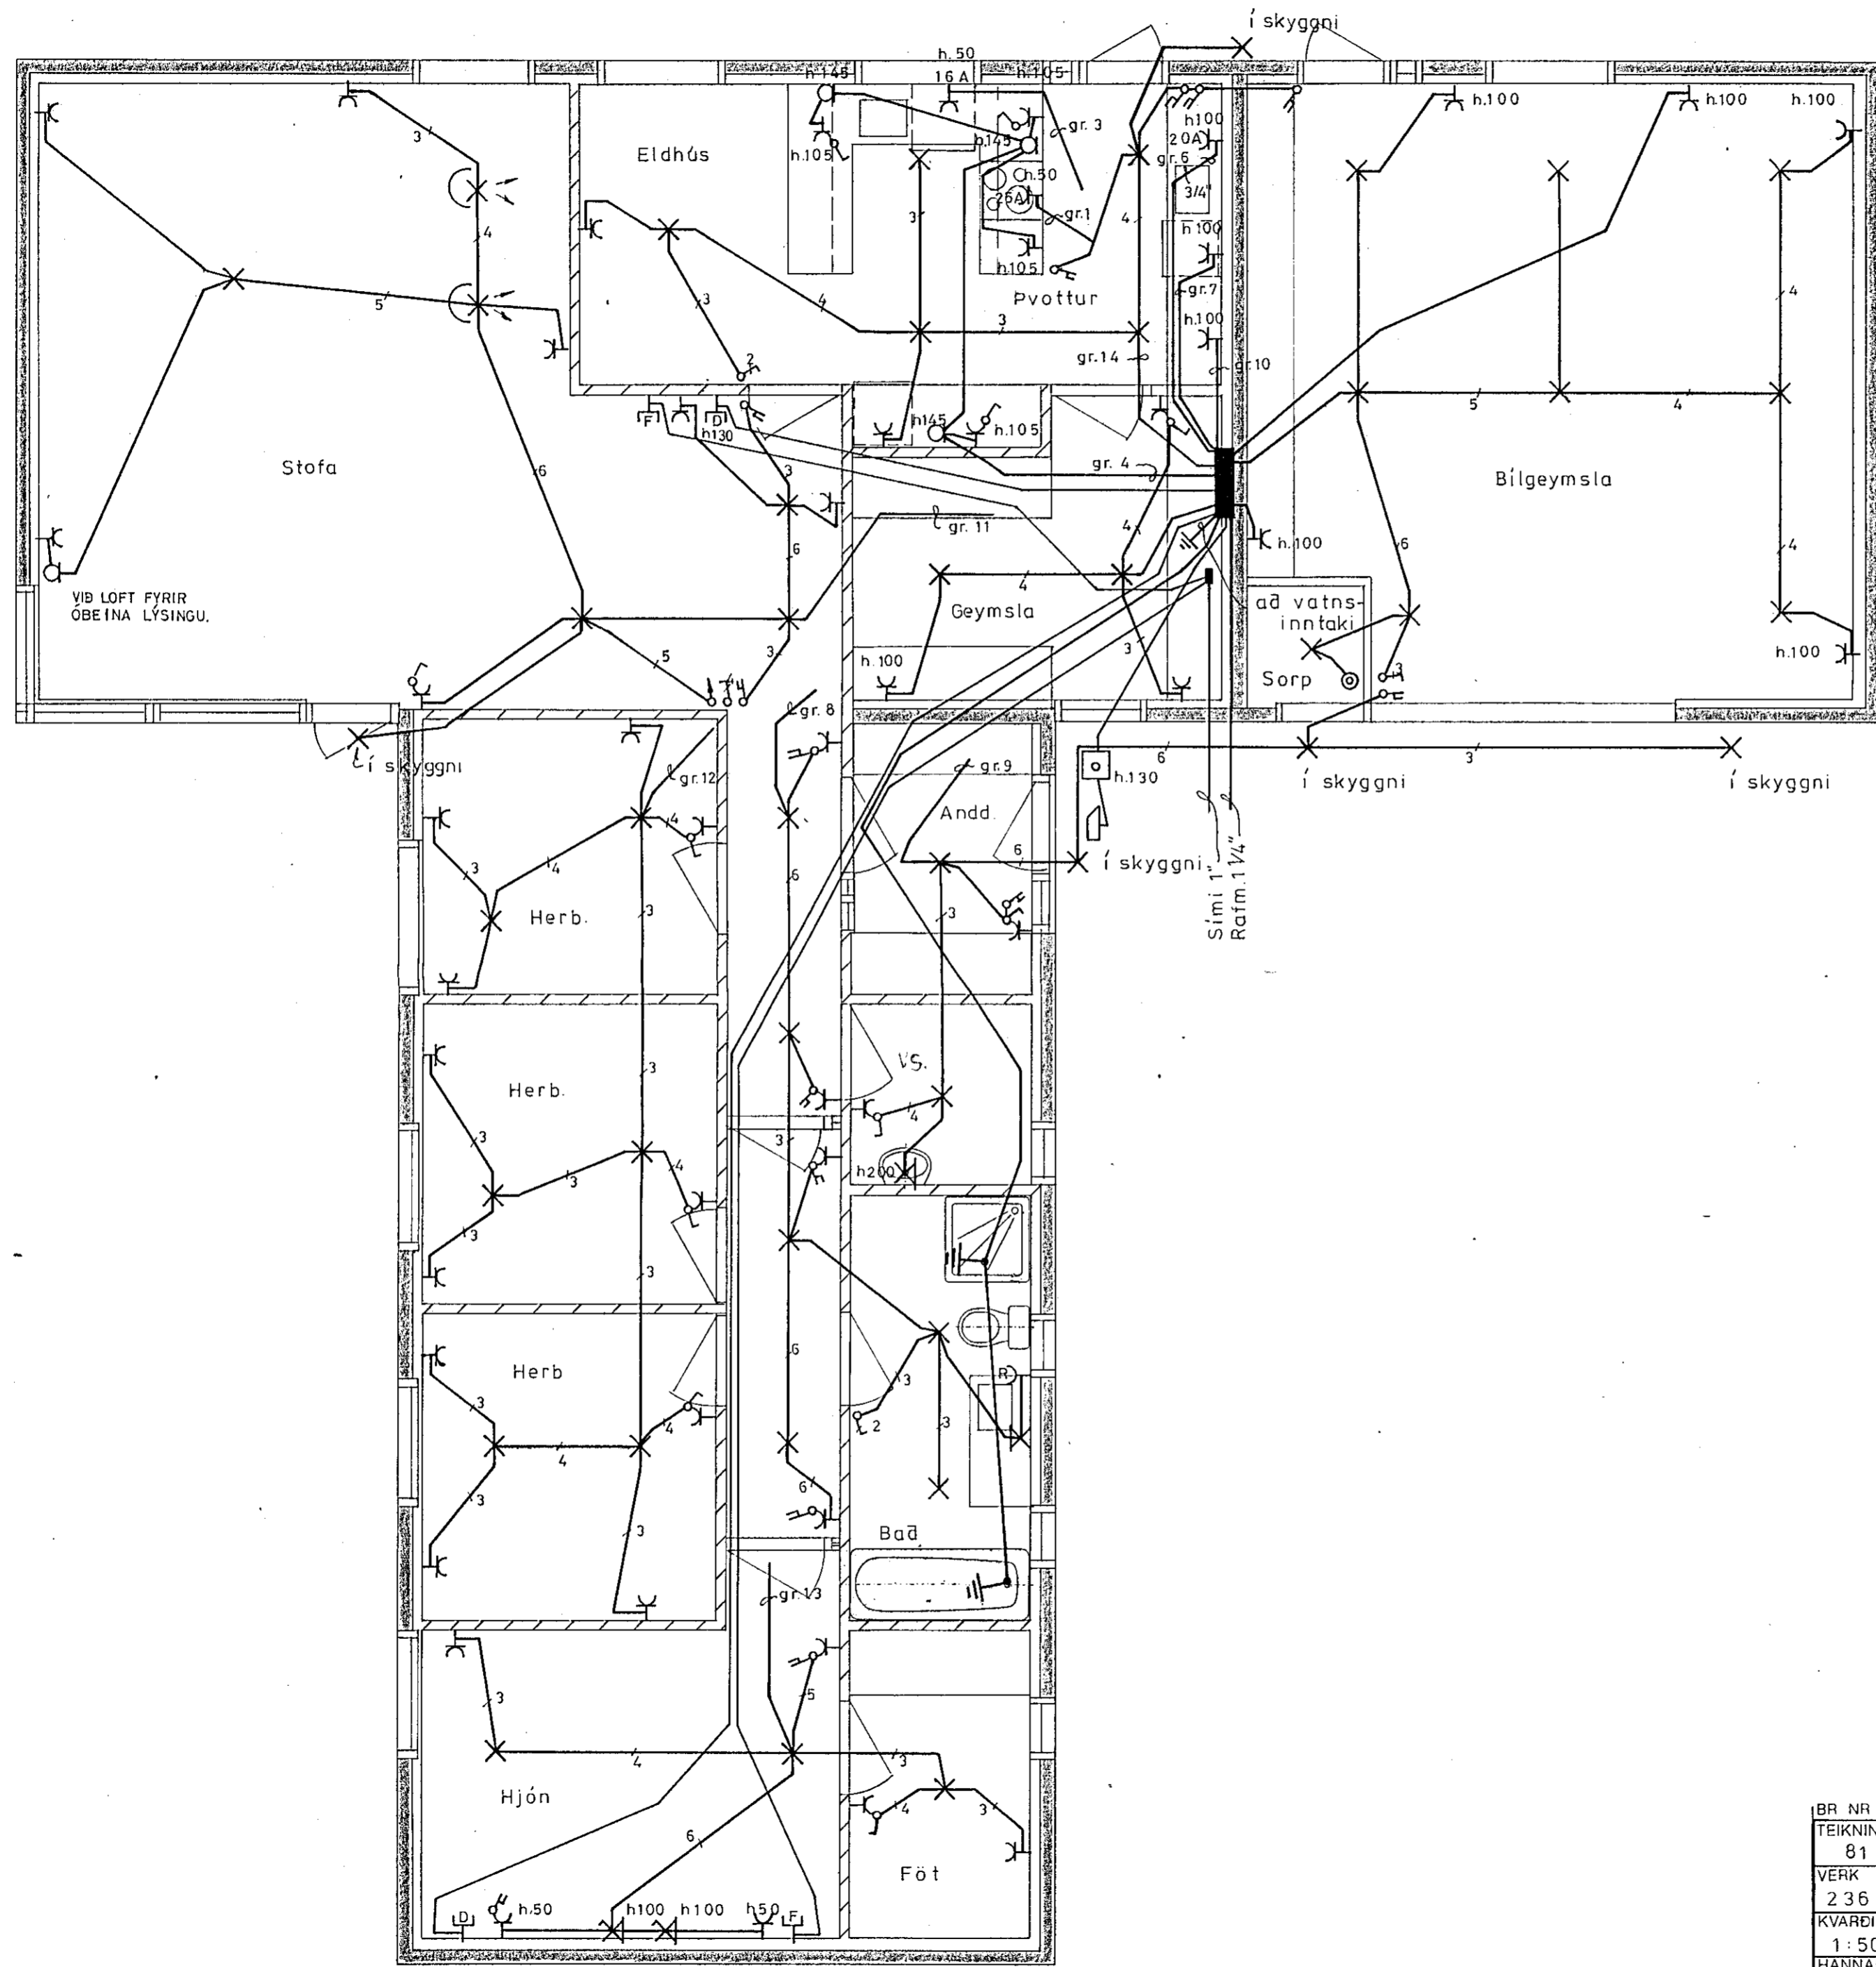

BR NR	IDAGS	
81	2	340
VERK	BLAD	FRH. BL
236	2	3
KVAREI		
1:50		
HANNAÐ	TEIKNAD	YFIRF.
G.G.	R.V.	IGG
REYKJAVIK	Okt '75	

BREYTING	
VESTURVANGUR	48, HAFNARFIRÐI
Raflögn	
Rafhönnun	
SKIPHOLT 1 SÍMI 12666	

3 2 1