
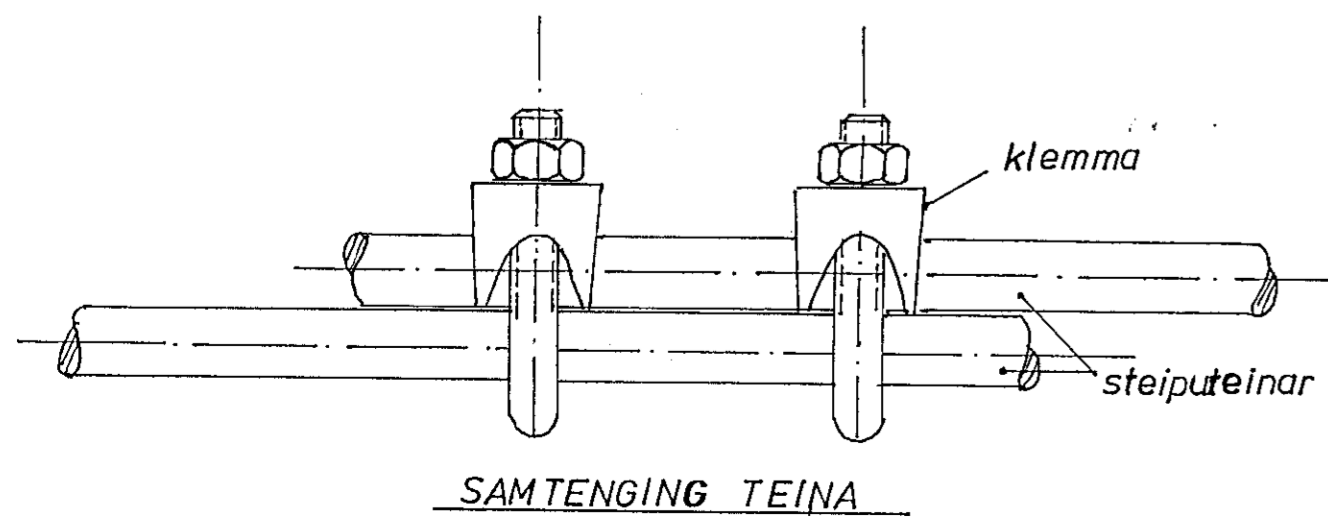
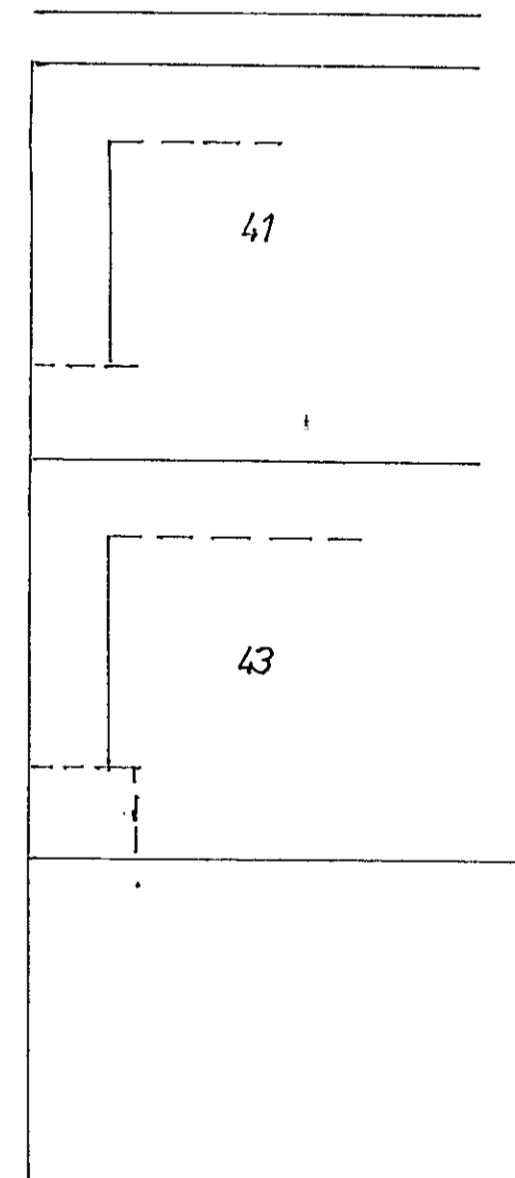
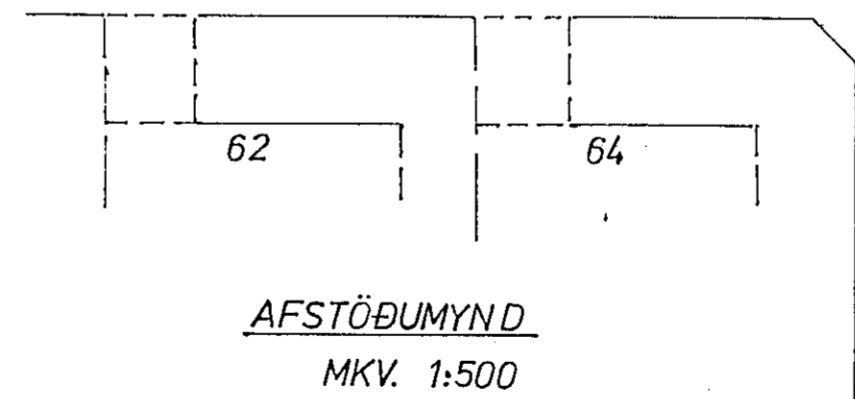
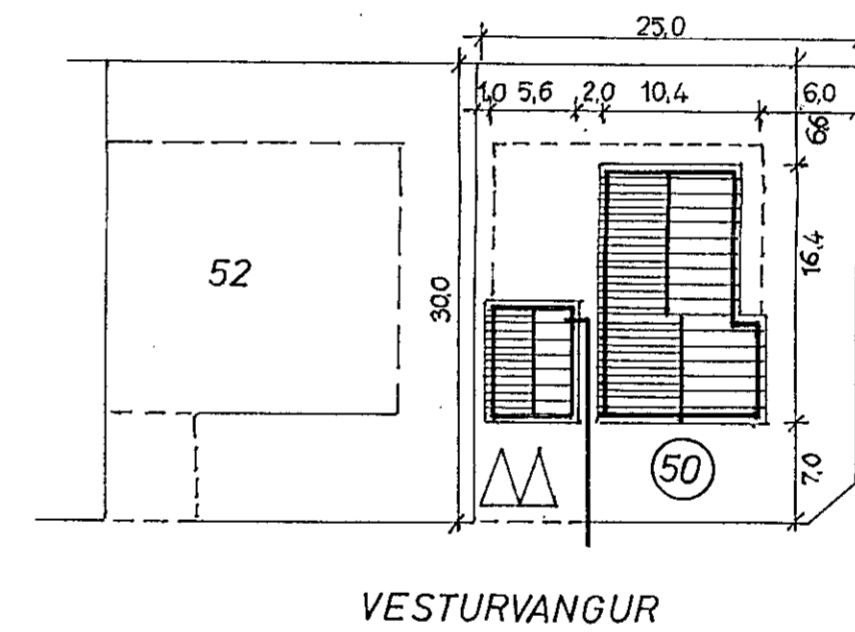
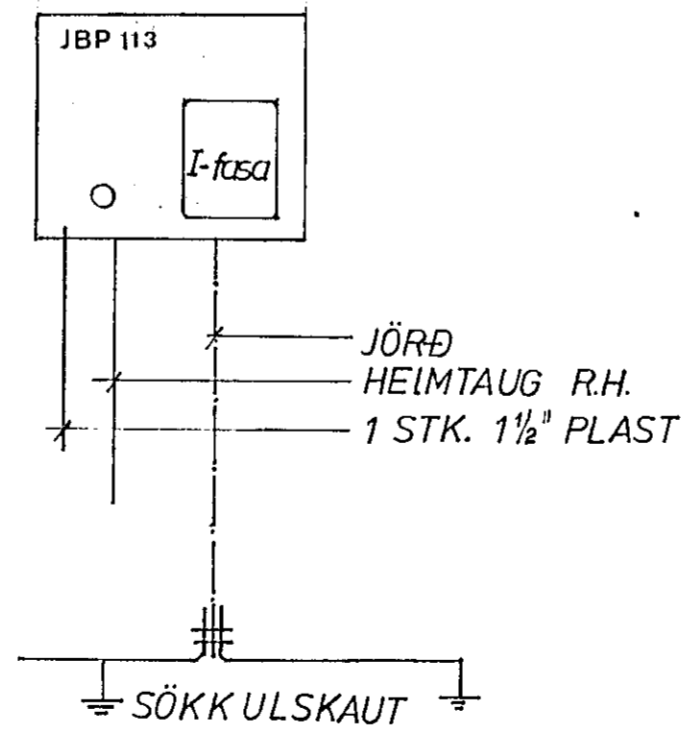


DÆMI UM SÖKKULJARBSKA UT.

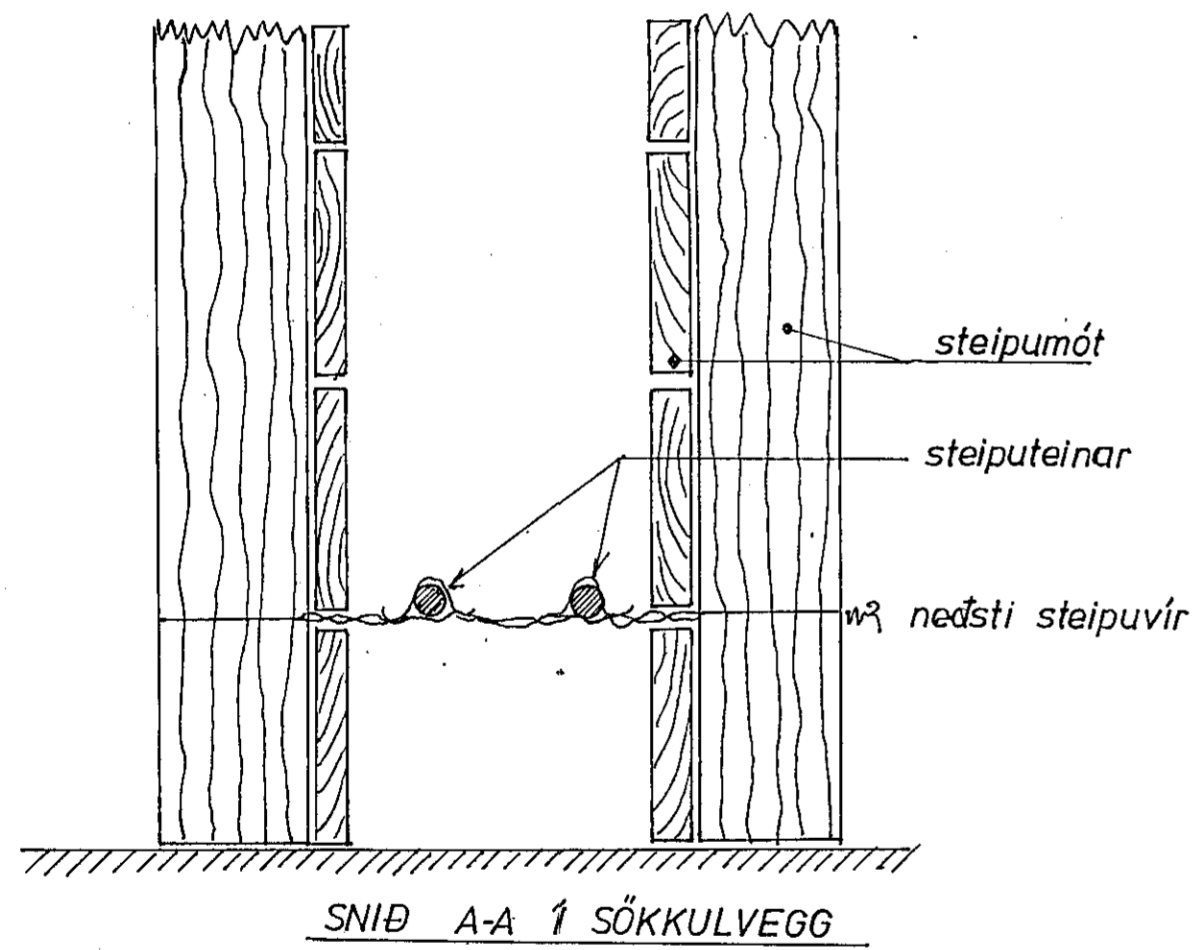

TÆKNIFRÆÐIÞJÓNUSTA		GYLFI MÁR JÓNSSON MTFI WILHELM V. STEINDÓRSSON MTFI	
SÍMAR: 31-3333			
VERKEFNI:	HANNAÐ: G.M.J. W.V.S.		
VESTURVANGUR NR. 50	DAGS: NÓV. 1974		
— AFSTADA OG SNÍÐ —	TEIKNAD: G.M.J.	MKV: SÝNDUR	
	YFIRFARIÐ: W.V.S.	BLAD AF BLÖÐUM: 2, 5	
	TEIKNING Nr.: 74-210-A		