




SNID M-M. 1:20

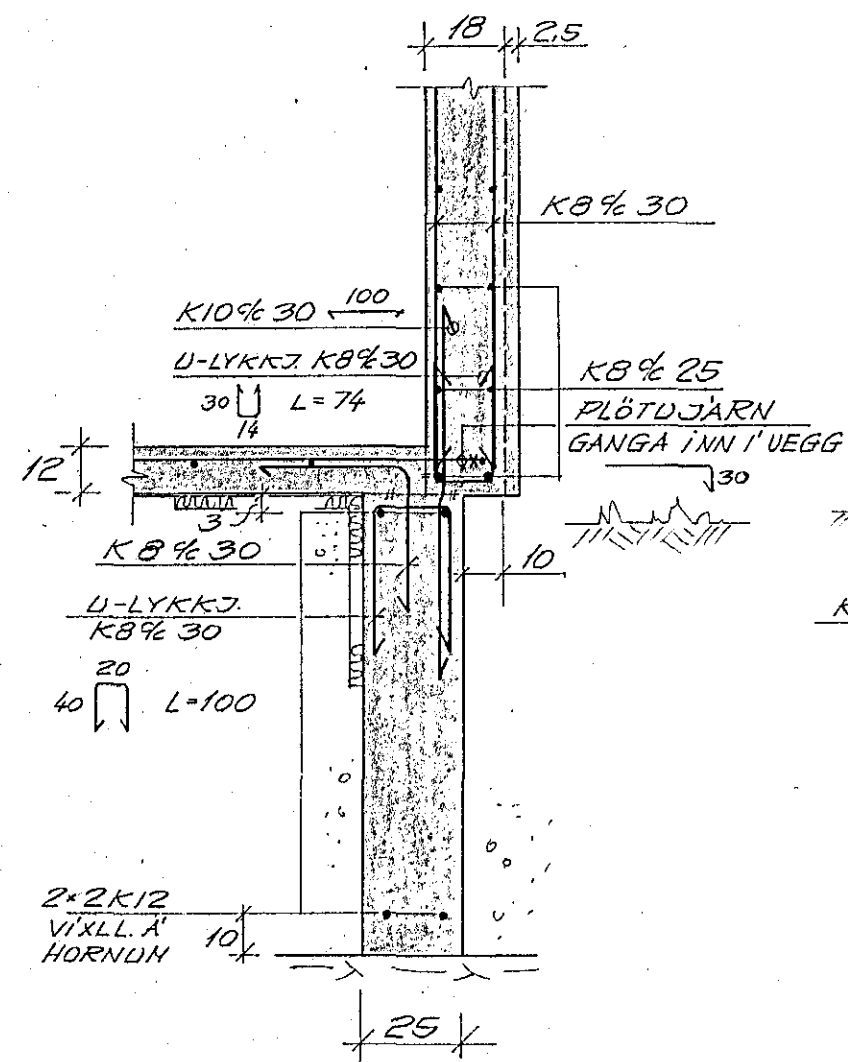


SNID N-N. 1:20

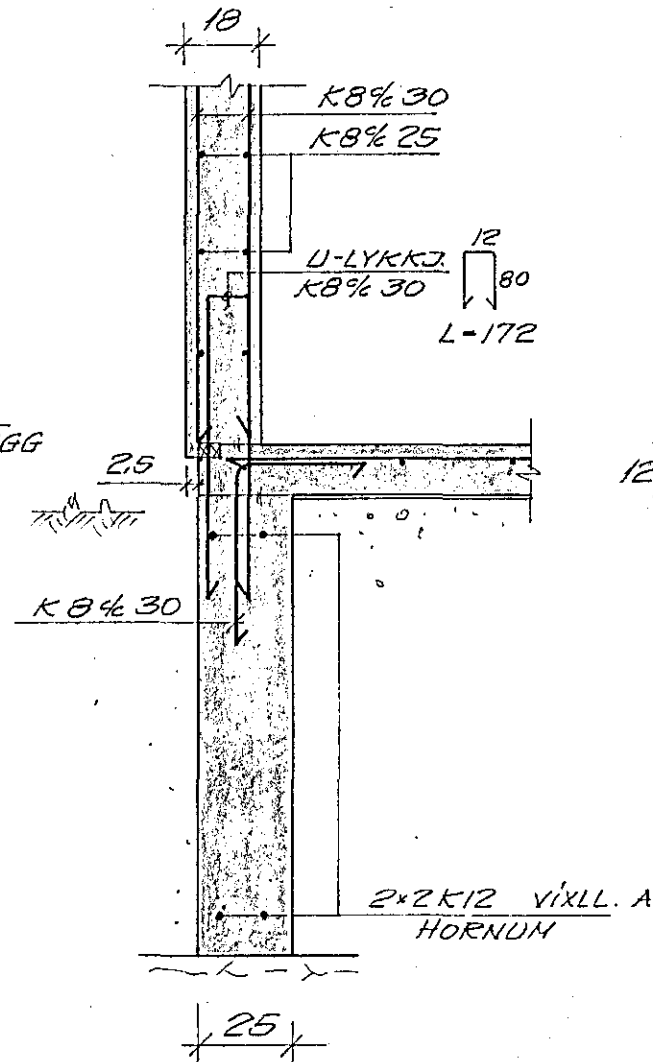


SNID O-O. 1:20

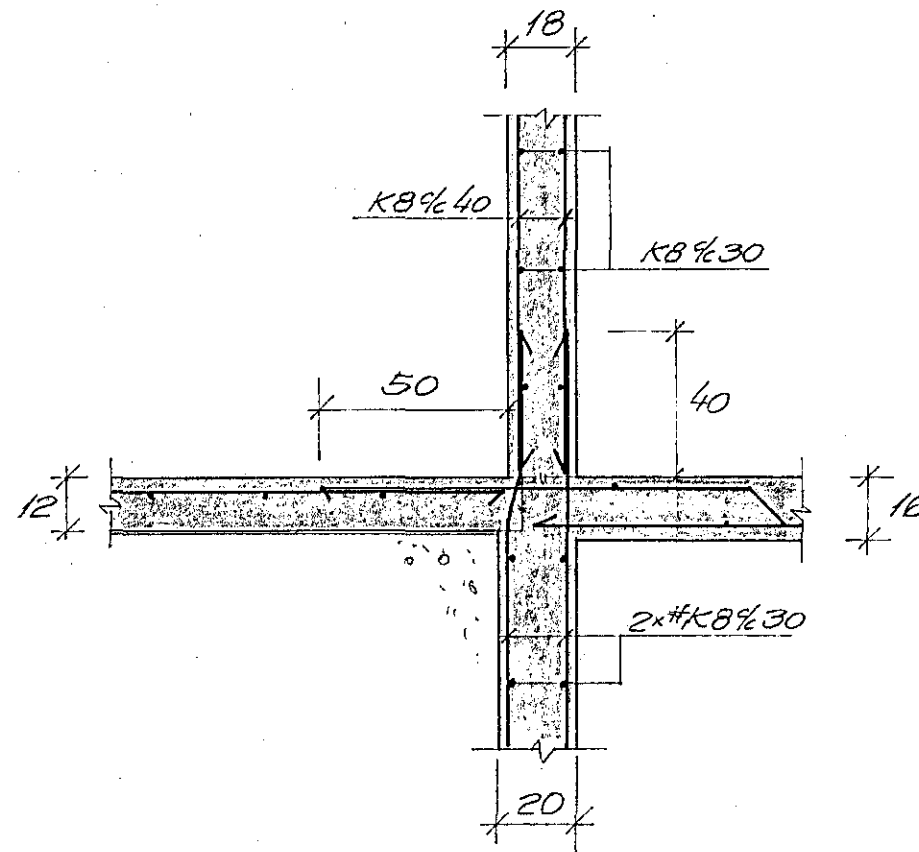


SNID P-P. 1:20

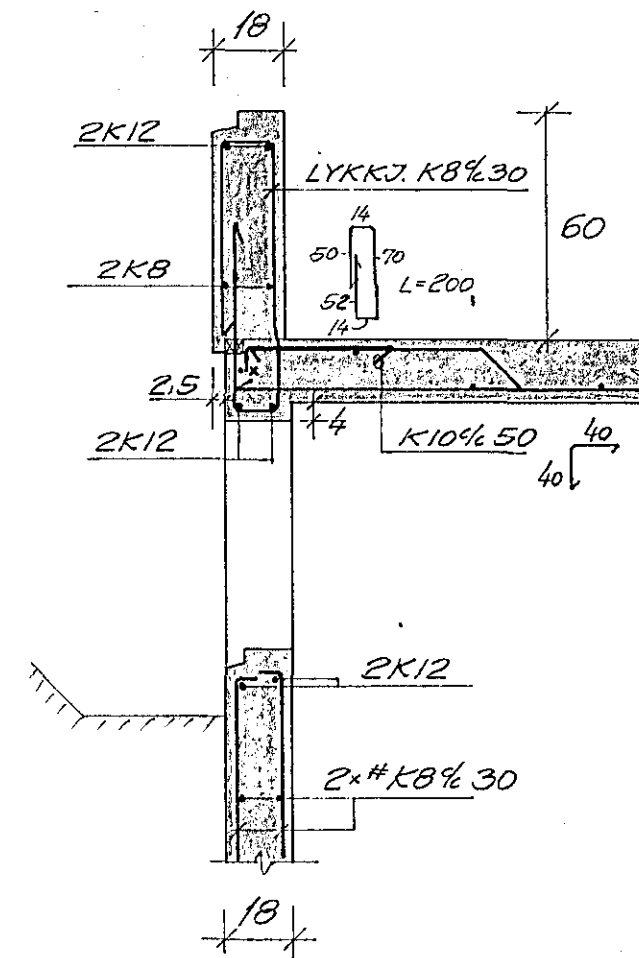



SNID Q-Q. 1:20

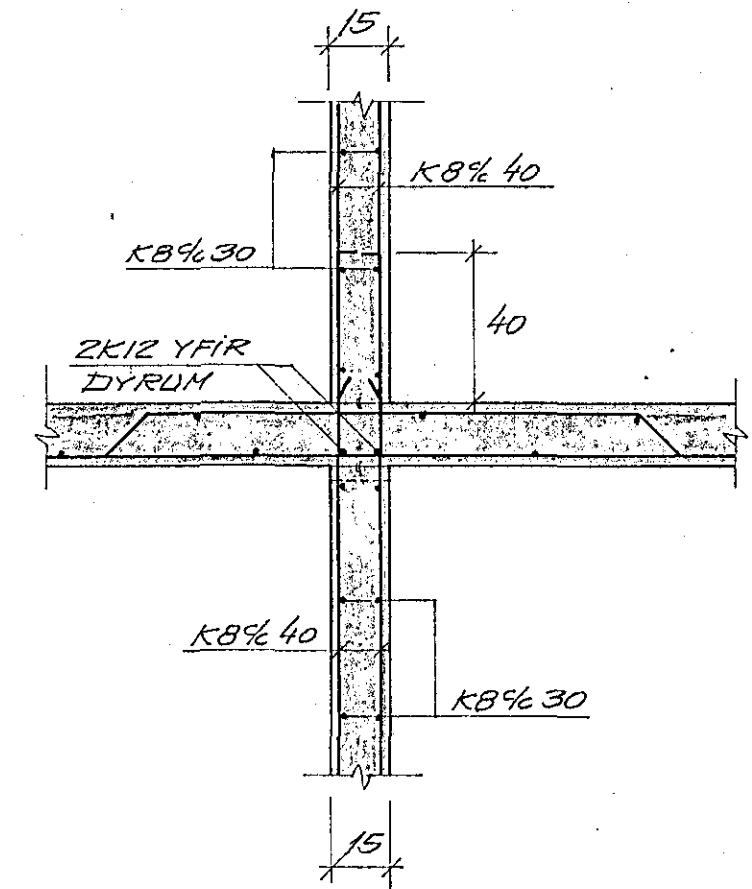

SNID R-R. 1:20

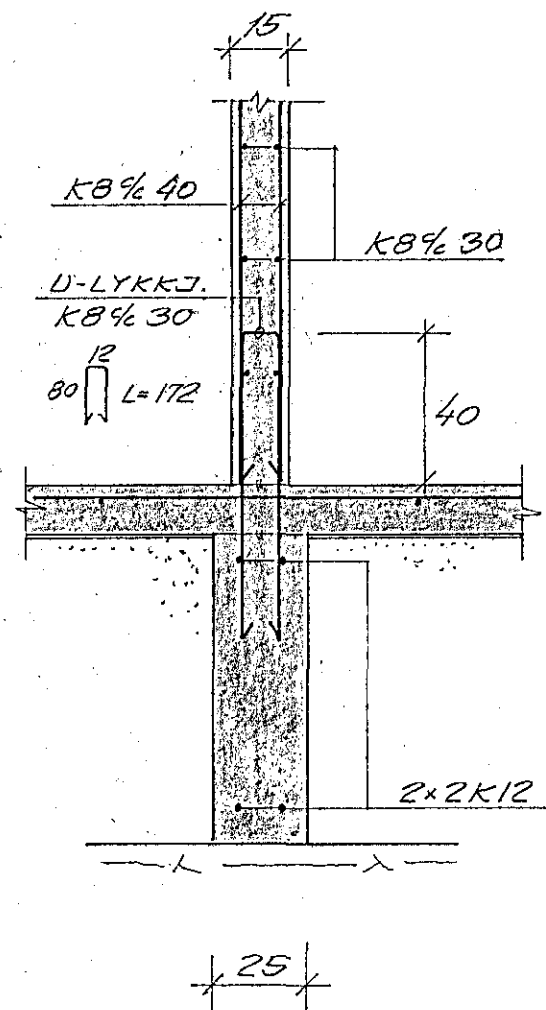

SNID S-S. 1:20

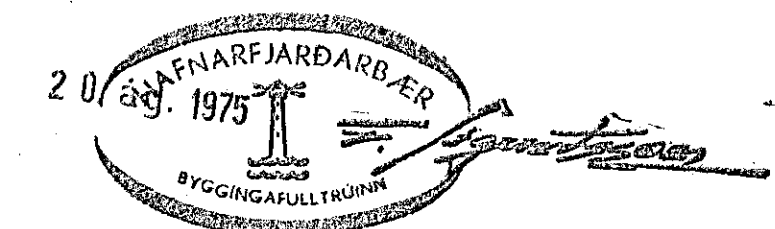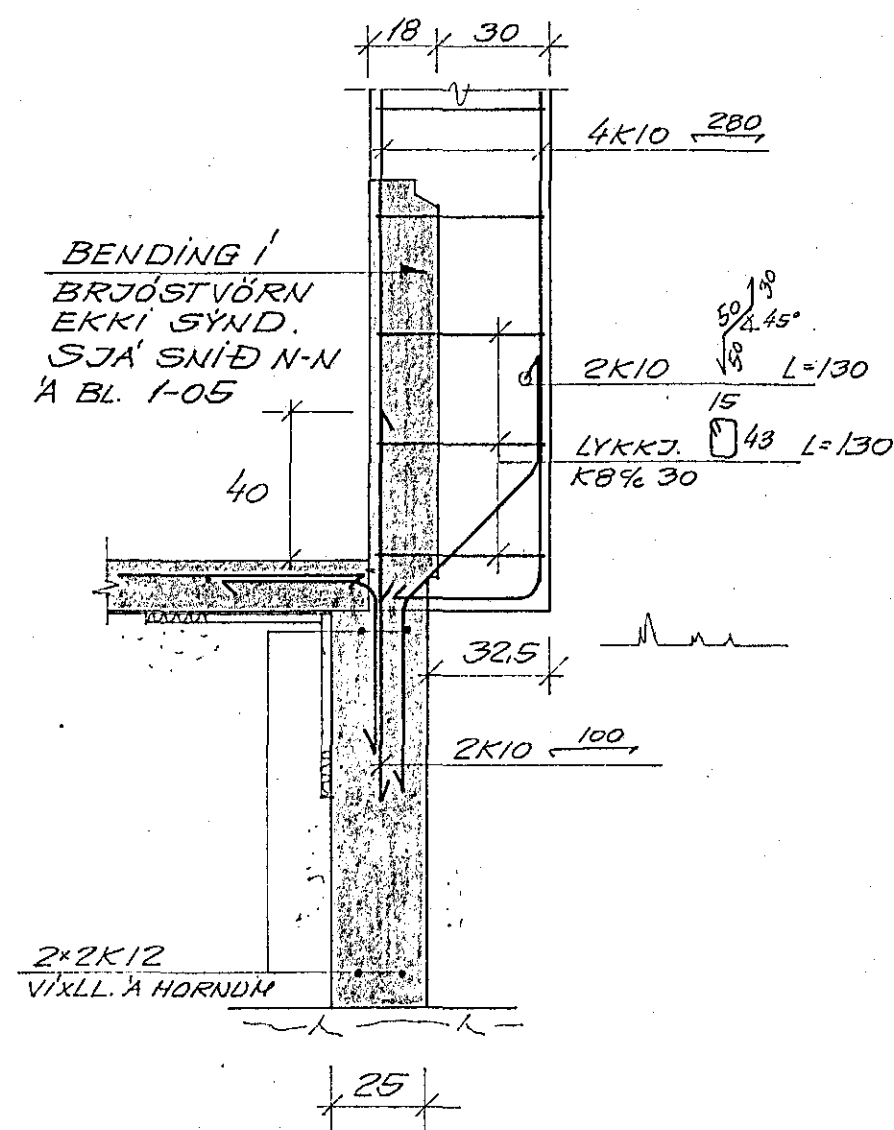

SKÝRINGAR
SJA' LEGU SNIDNA
Á BLADI 1-03

VESTURVANGUR 34 HAFNARFIRÐI					BREYTING
PLATA YFIR KJALLARA HLUTI AF BOTNPLÖTU SNID					TEIKN. NR. 1-05
KV.ÞEY	TEIKN.	REIKN.	ATH.	SAMB.	DAGS.
1:20	FSK	FSK			ÁG. 75
FRÍÐRIK S. KRISTINSSON BYGGINGATEKNIFR.					