

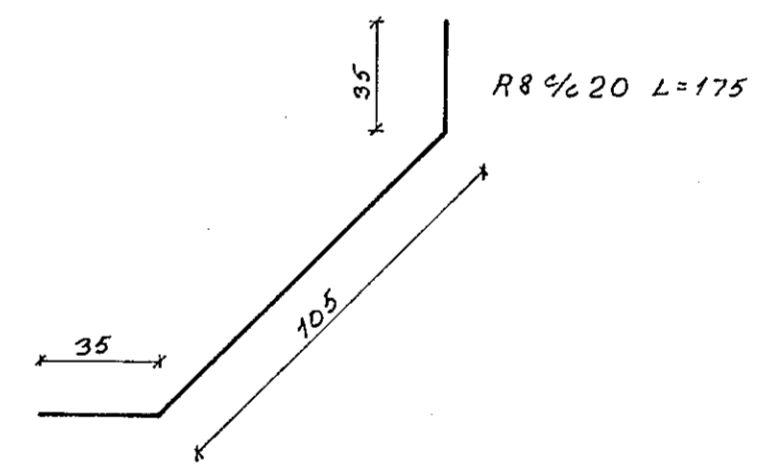
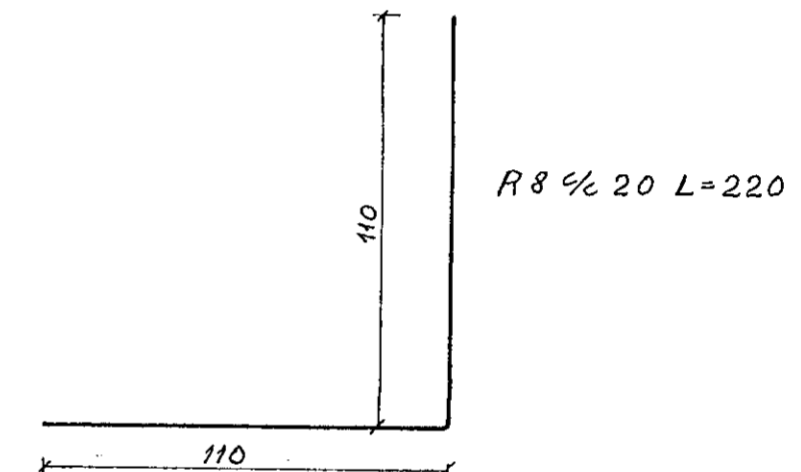


SNID I STIGA FRÁ SVÖLLUM M 1:20

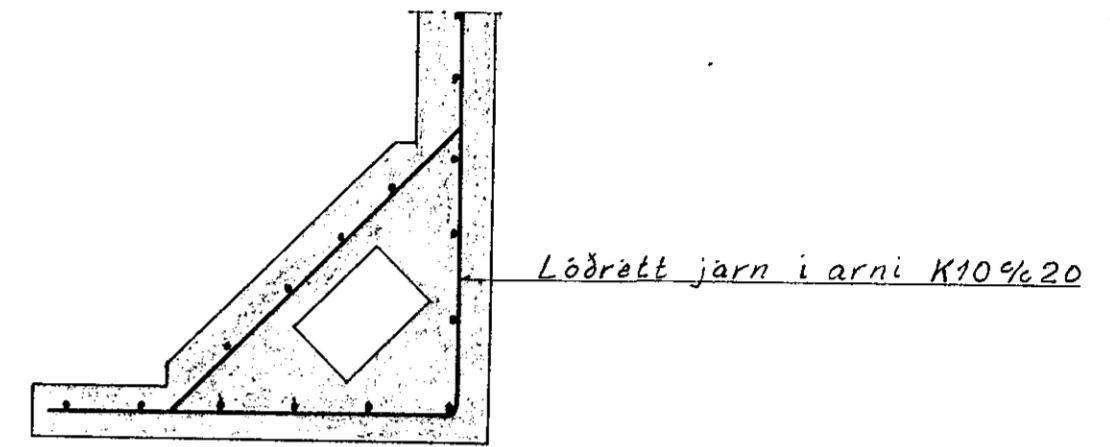

SNID I REYKHÁF M 1:20

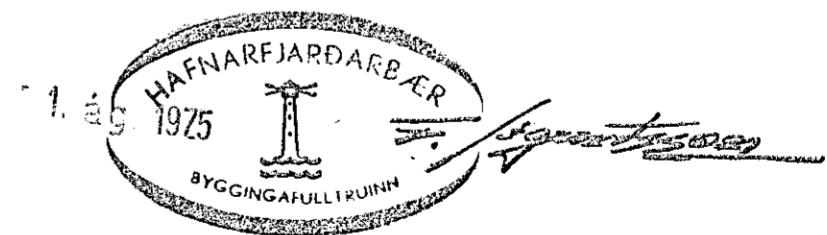

VERKFRÆÐISTOFA GUÐMUNDAR G. ÞÓRARINSSONAR SKIPHOLTI 1 REYKJAVÍK, SÍMI 26061		BLAD
VESTURVANGUR 86 HAFNARF.		KVARDI: 1:20
JÄRNBENT STEINSTEYPA: STIGI OG REYKHÁFUR		REIKN. Ö.J.G. TEIKN. Ö.J.G. DAGS: JÚLÍ '75
NR:	DAGS. BREYTING	AF SAMP. Smil; Skulason
		NR. 01-06
