


Húsveita nr. 489 Teikning nr. 1544
 Samþykkt þ. 23.9 1974
 f.h. RAFVEITU HAFNARFJÁRDAR
Björn Jónsson
 Eftirlitamaður rafslagna

lantök samþykkt 18.9. 1974
 f.h. RAFVEITU HAFNARFJÁRDAR
Alfred Þorsteinsson

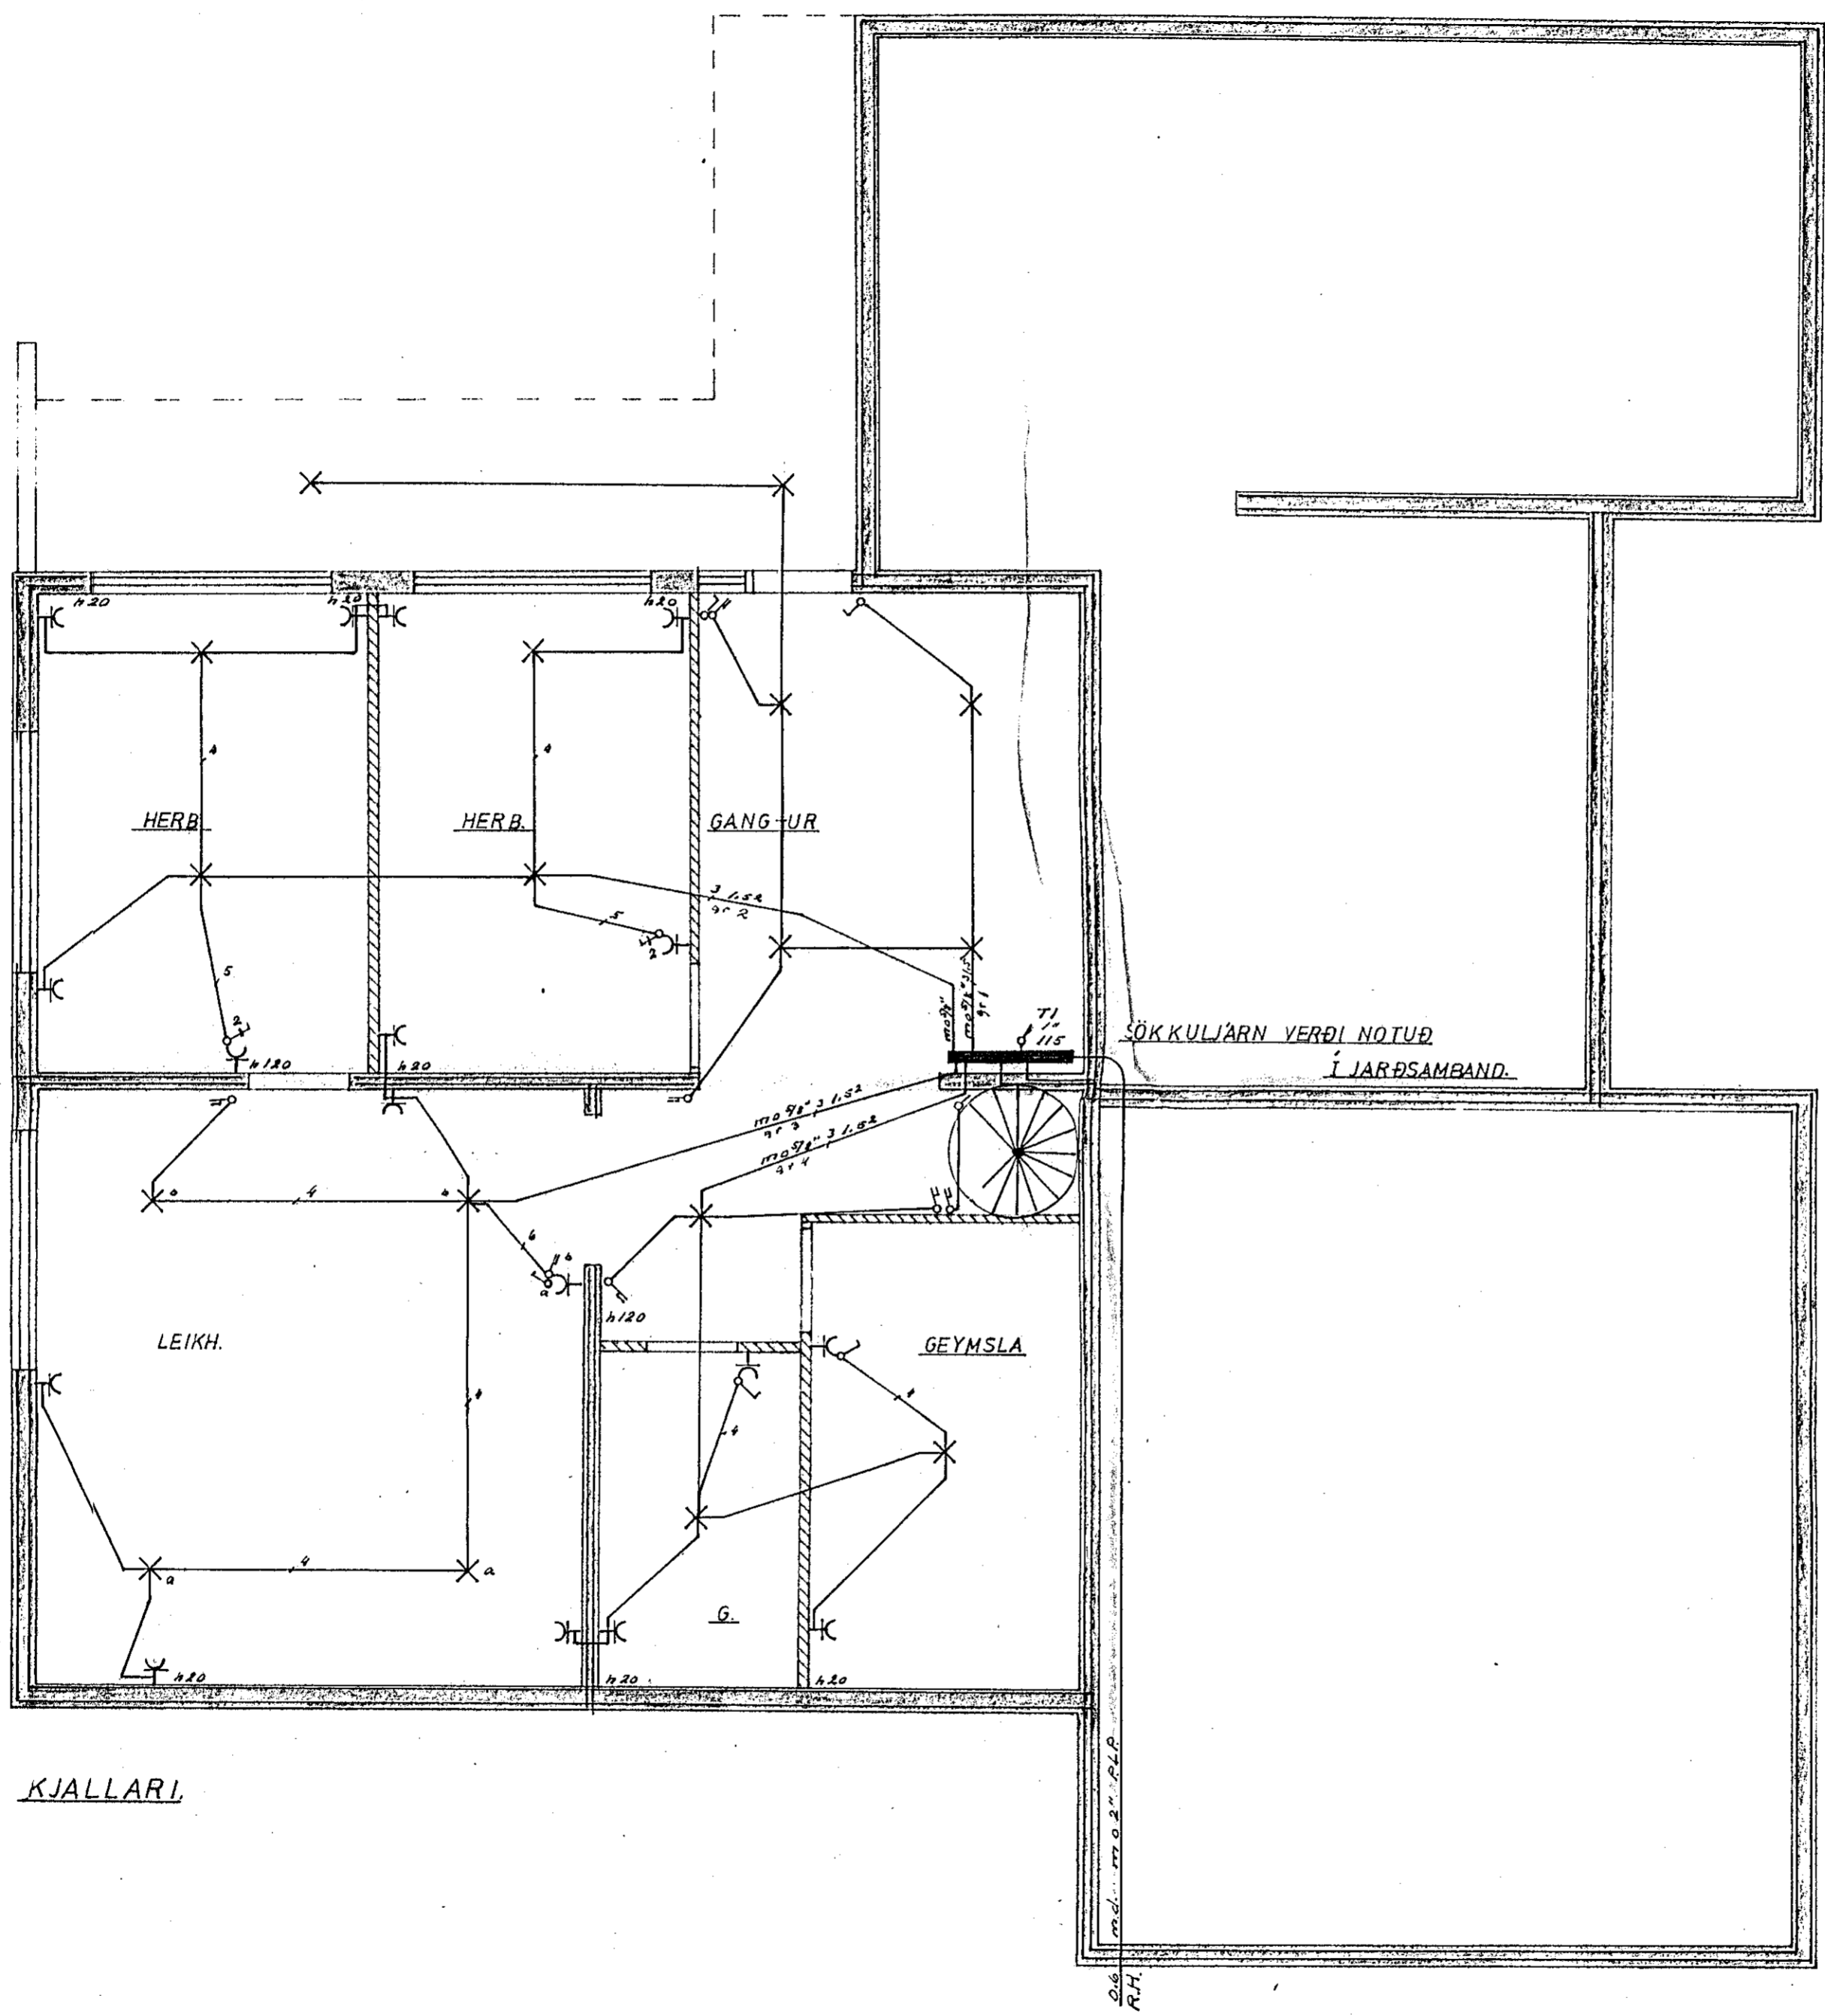

Breytingar	Nr	Dags	Nafn	TEIKNISTOFAN ARNARHRAUNI 36 SÍMI 52136	H. SYRÞYR S
				VESTURVANGUR <u>54</u>	M 1.50
				RAFLÖGN	Nr 279 BL 1 af 5
					Dags 6-8 1974
					<i>Alfred Þorsteinsson</i>