




SNID A 1:20

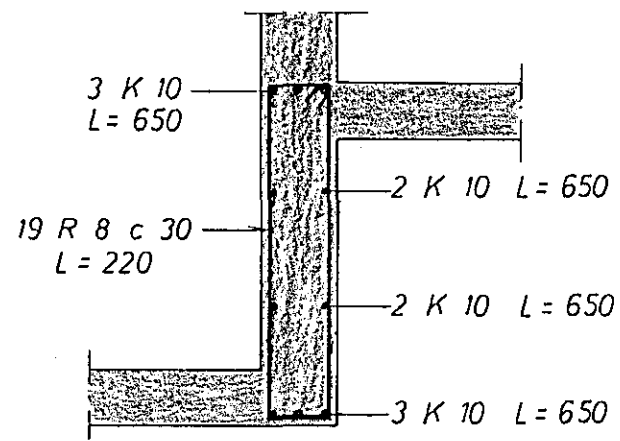


SNID B 1:20

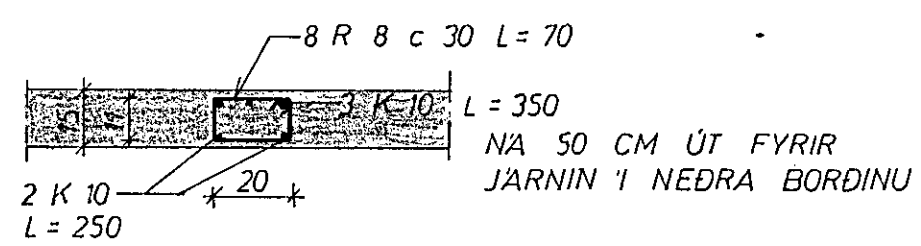


SNID C 1:20

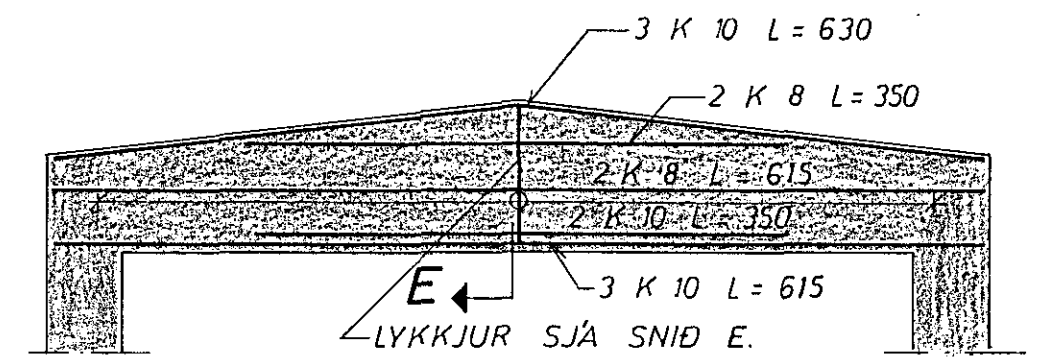

SNID D 1:50

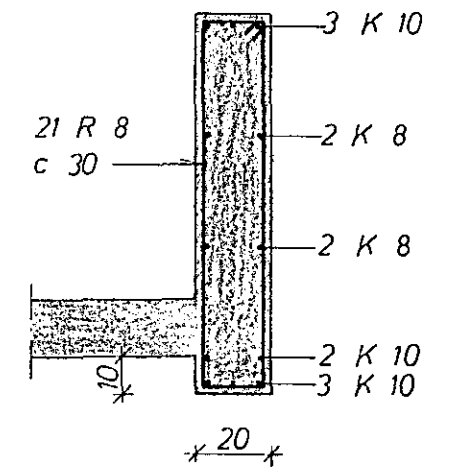


SNID E 1:20

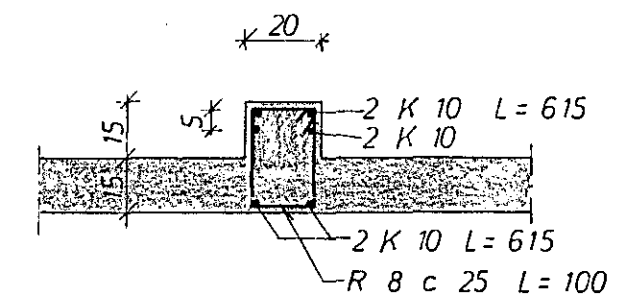

SNID F 1:20


SETJA SKAL 3" PLAST OFAN A VEGGSTÚFINN (EFRI BRÚN A PLASTI= NEDRI BRÚN A PLÖTU YFIR STOFUM O.S.FRV.) (PLATAN MÄ EKKI HVILA A VEGGSTÚFNUM)

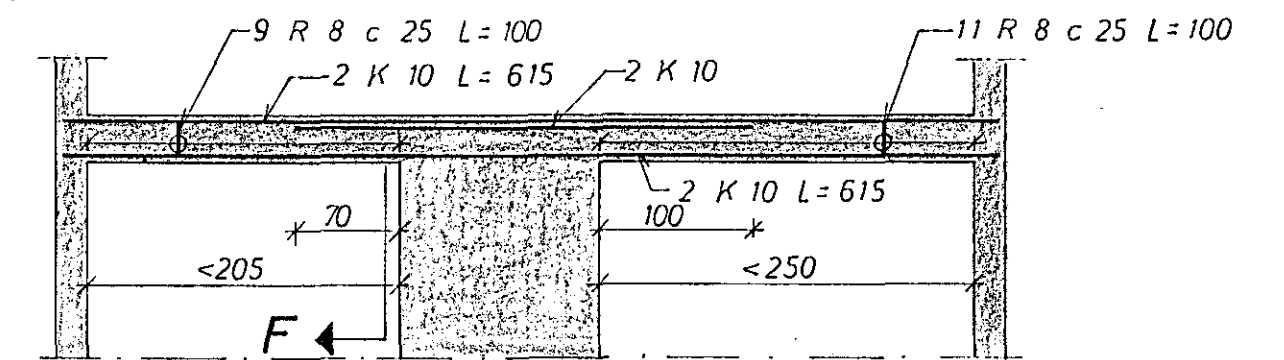


SNID G 1:50

20. JÚNÍ 1975
 HAFNARFJÁRDARBAER
 BYGGINGAFULLTRÚINN


SKÝRINGAR:
 JÄRNALÖGN I GLUGGASÚLUR SJÁ TEIKN. NR. 2.
 AÐRAR SKÝRINGAR SJÁ TEIKN. NR. 1 OG 2.

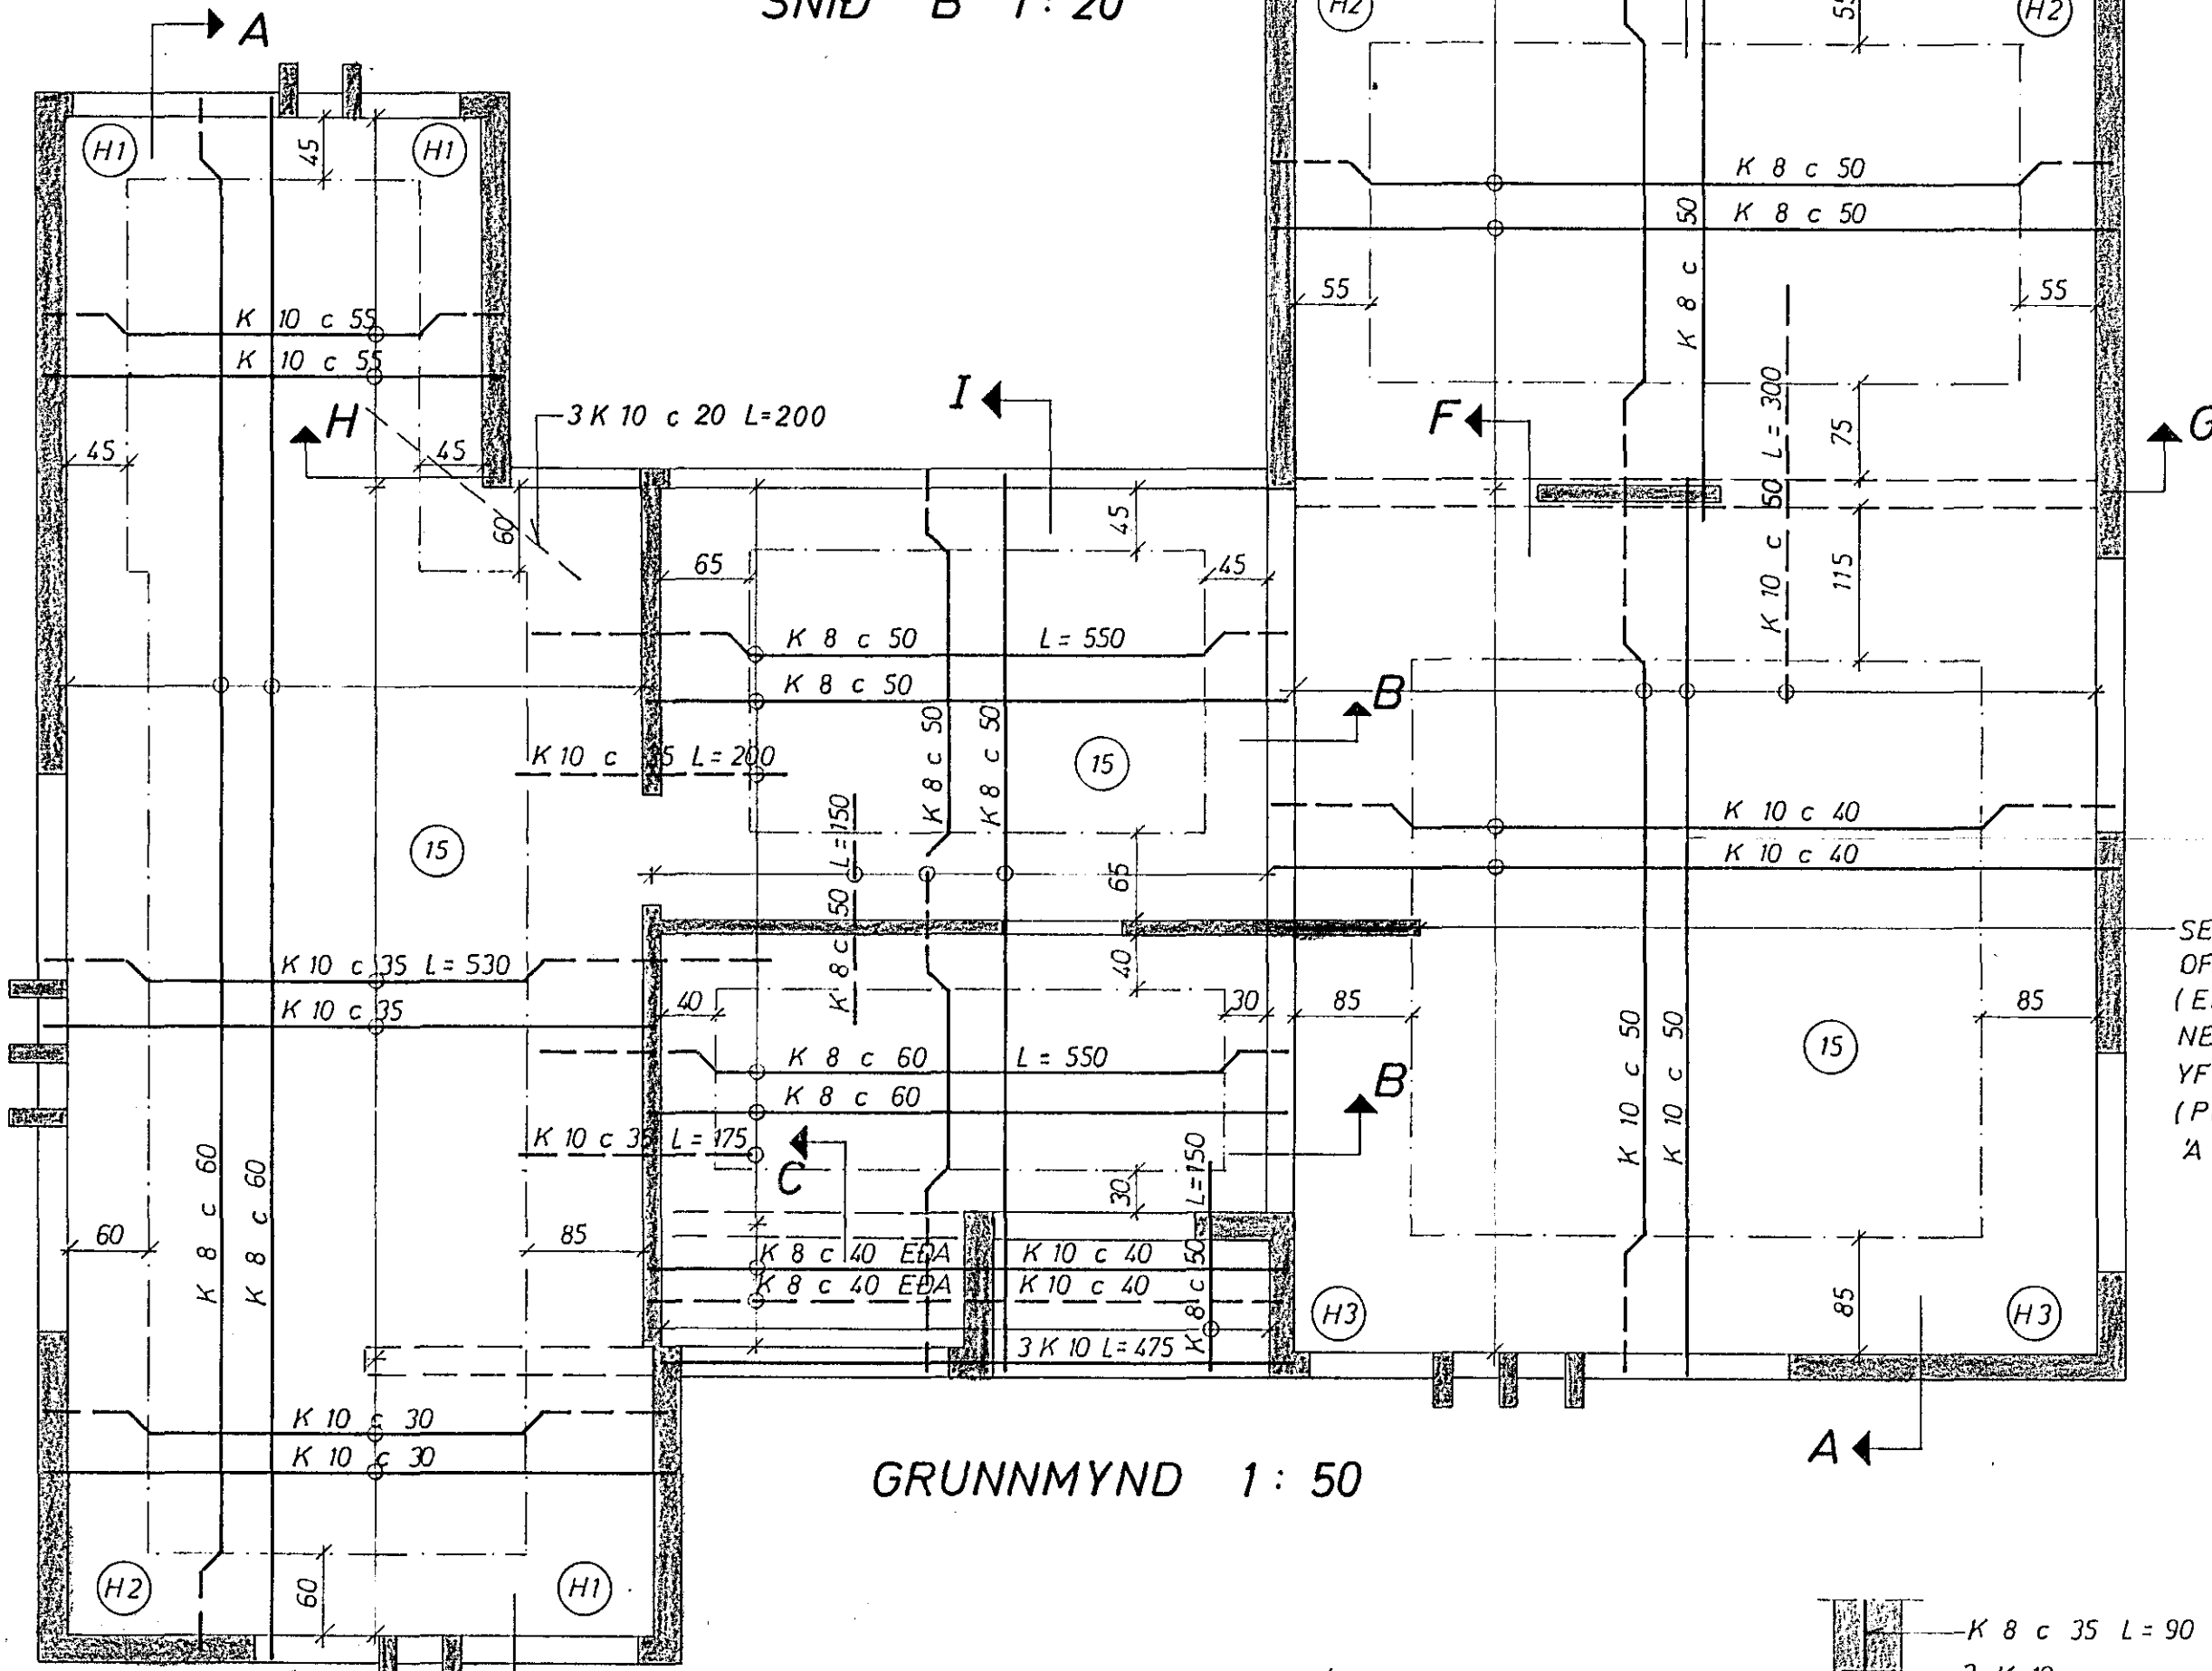

GRUNNMYND 1:50

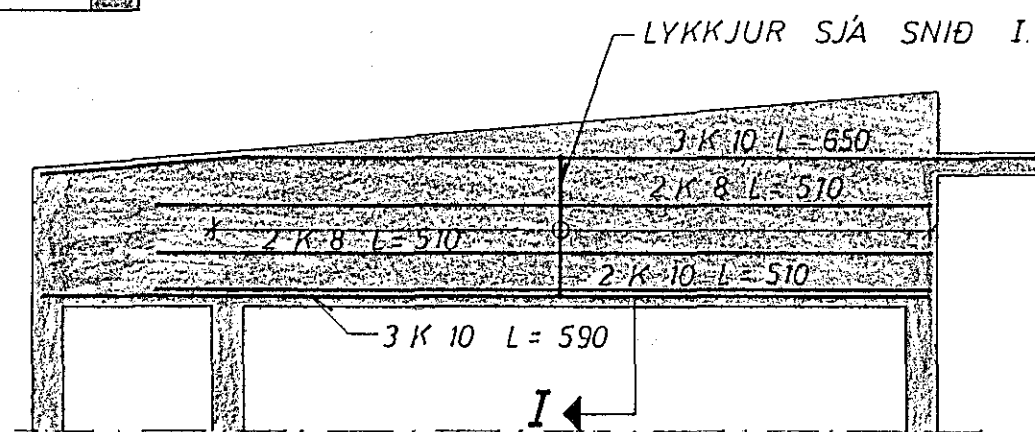

SNID H 1:50

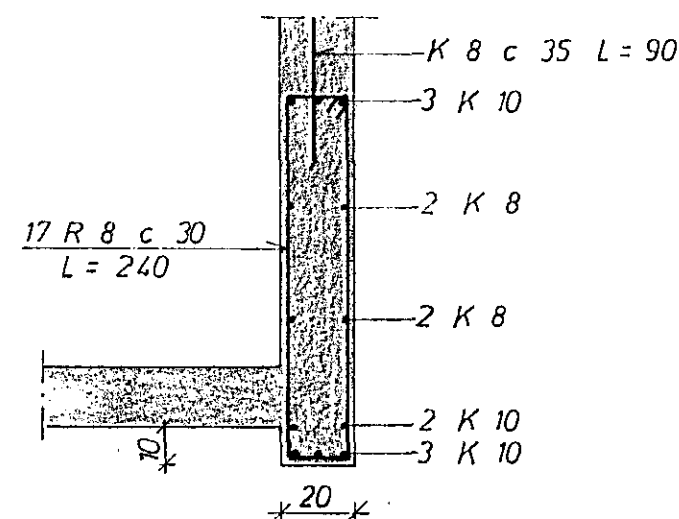

SNID I 1:20

VESTURVANGUR 566	MÆLIKVARDI 1:20 1:50	VERK 7502	TEIKN NR 3
PLATA YFIR 1. HÆÐ	Hannað: <i>HS</i> Teiknað: <i>JL</i>	Yfirfarið: <i>HS</i> Samb: <i>JAL</i>	DAGS FEB. '75.
JÓHANN GUNNAR BERGPÓRSSON VERKFR MVFI STRANDGÖTU 11 - HAFNARFIRDI - SÍMI 53315	BREYTT		