




Súlur 1,m=1:20

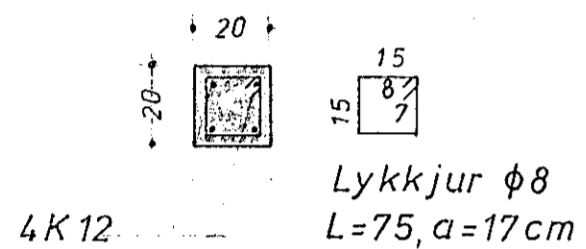

Veggstúfur 2, m=1:20

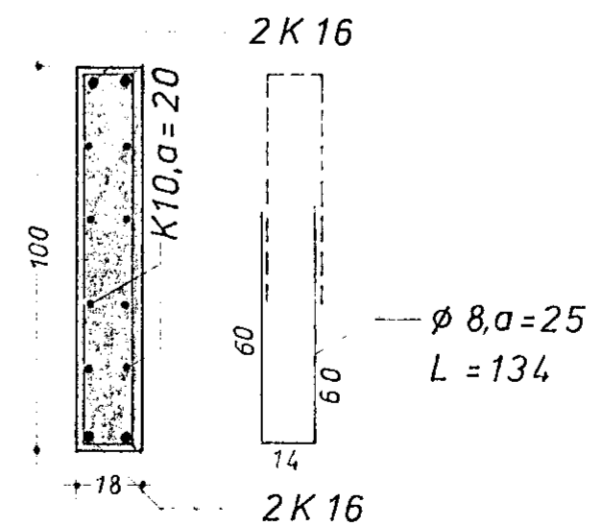

Veggstúfur 3, m=1:20

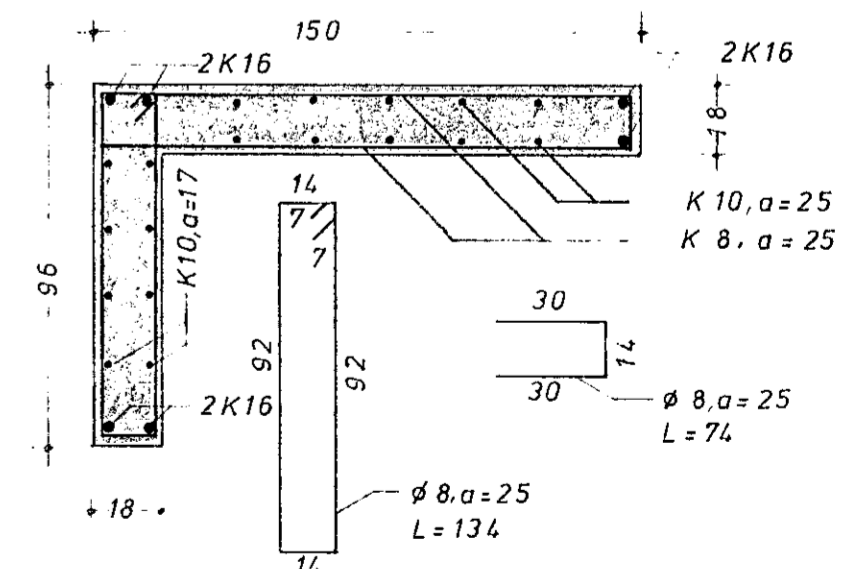

HAFNARFJÁRDARBYGGINGARHILLI HINN BANKASTRÆTI 11, SÍMI 26011	
Verkefni: Vesturvangur 60 30	74041-04
Pakviðir, grunnmynd.	17.
Súlur og veggstúfar	09. K.J.AA
	'75.
Mælikvarði: 1:50, 1:20	