



Vesturvangur

Afstöðumynd 1:500

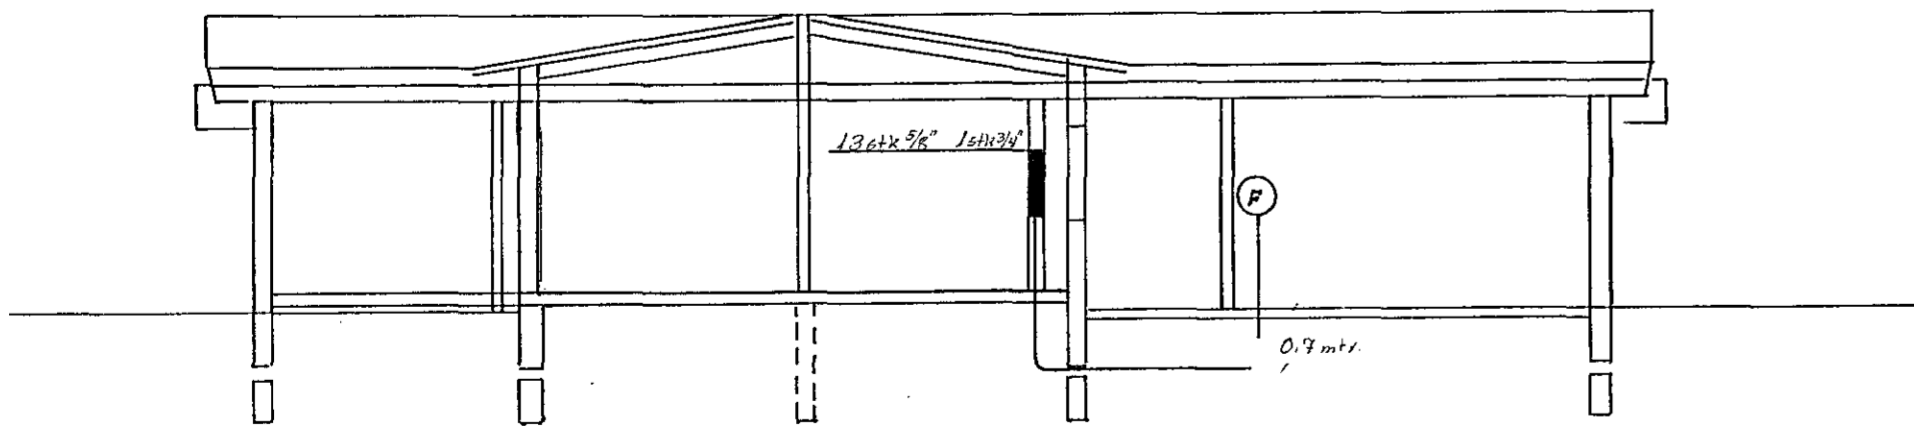

Skurdur

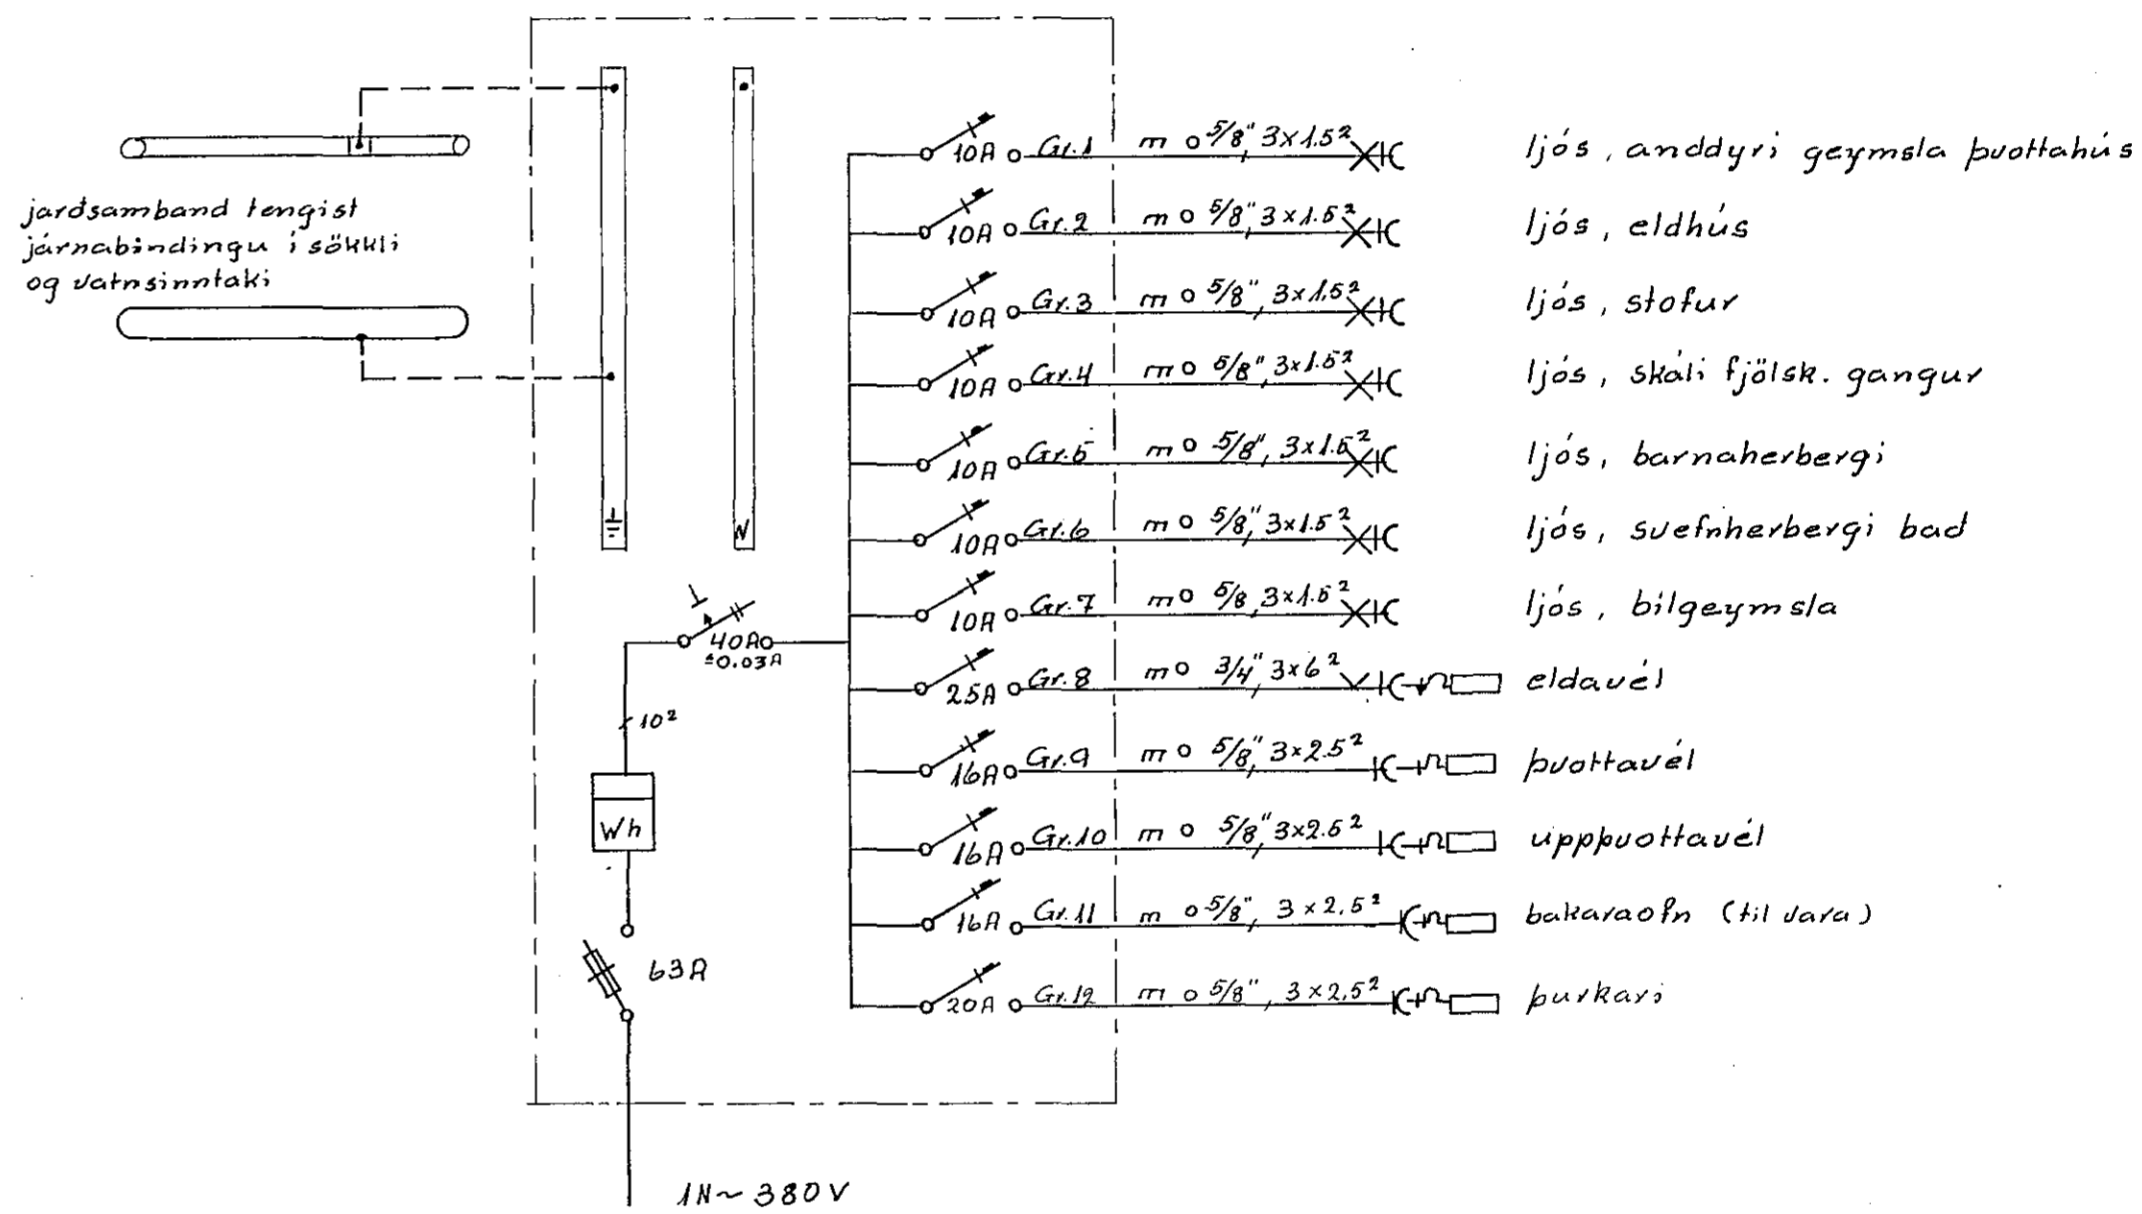

Einlinumynd

Breytingar	Nr.	Dagur	Nafn		
			Albert Kristinsson	S. 50785	
			Vesturvangur 32	M. 1:50	H. T. S.
			Raflagnateikning	Bl. 2 af 2	Sept. 1976