




SNID A 1:20

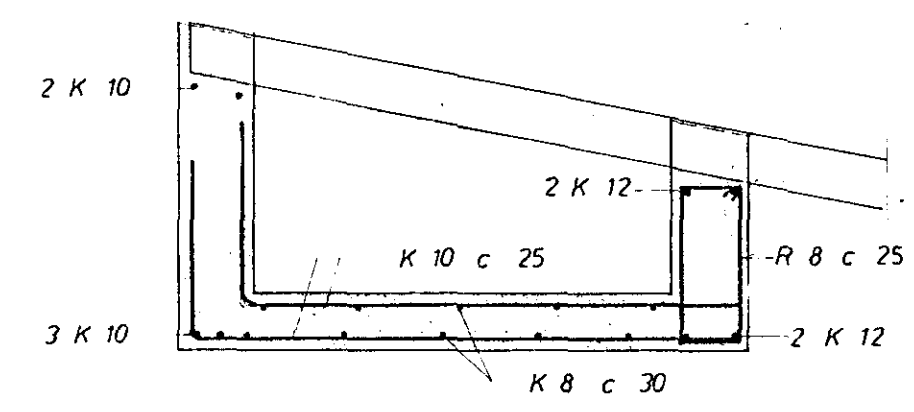


SNID B 1:20

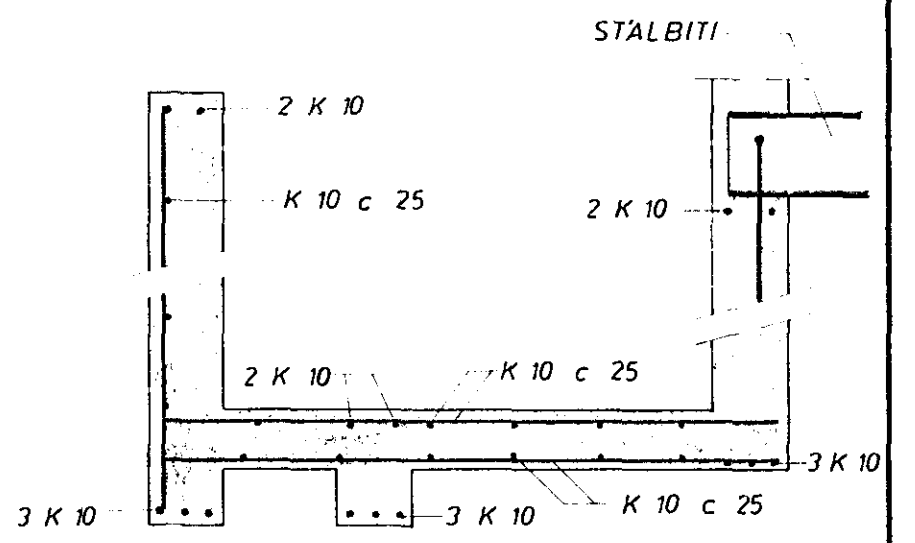


SNID C 1:20

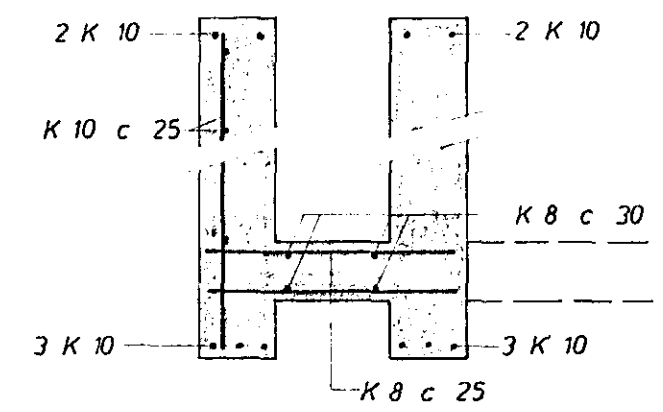

SNID D 1:20

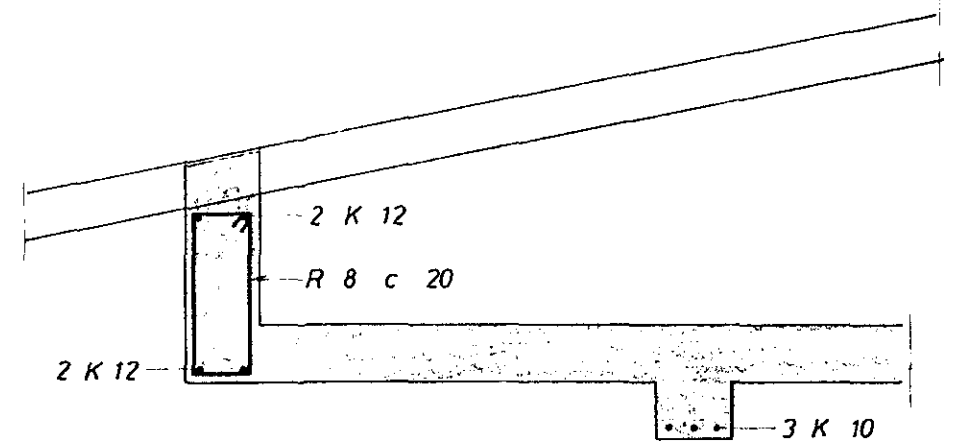

SNID E 1:20

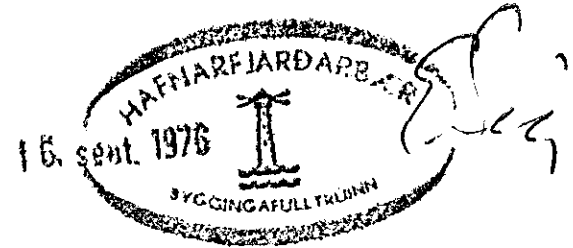

SKÝRINGAR SJÁ TEIKN. NR. 1.2

VESTURVANGUR 44	MÆLIKVARDI 1:50 1:20	VERK 7528	TEIKN NR 1.3
PLATA YFIR 1 HÆÐ	Hannað: <i>JGB</i> Teiknað: <i>JGB</i>	Yfirfarið: Samb. <i>JGB</i>	DAGS MÁÍ '76
JÓHANN GUNNAR BERGPÓRSSON VERKFR MVFI STRANDGÖTU 11 — HAFNARFIRDI — SÍMI 53315	BREYTT		