
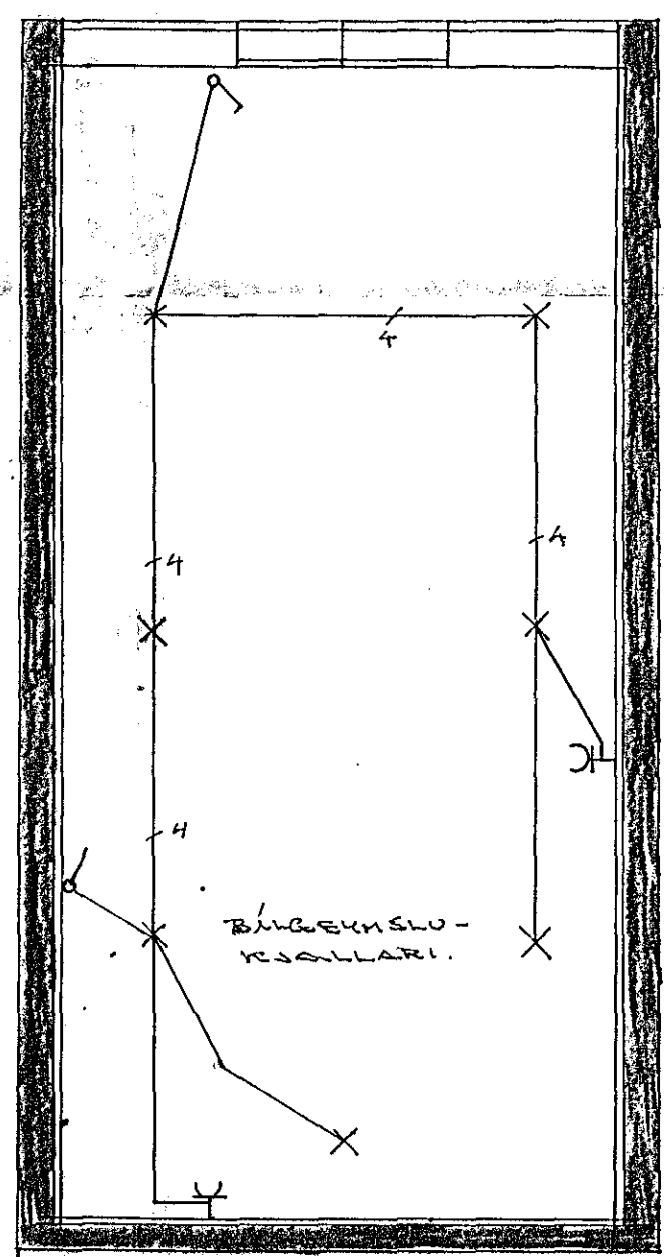


lanttök samþykkt 26/8 1976.  
 G. h. RAFFVEITU HAFNARFIJARDAR  
*Höndin Hellberg.*

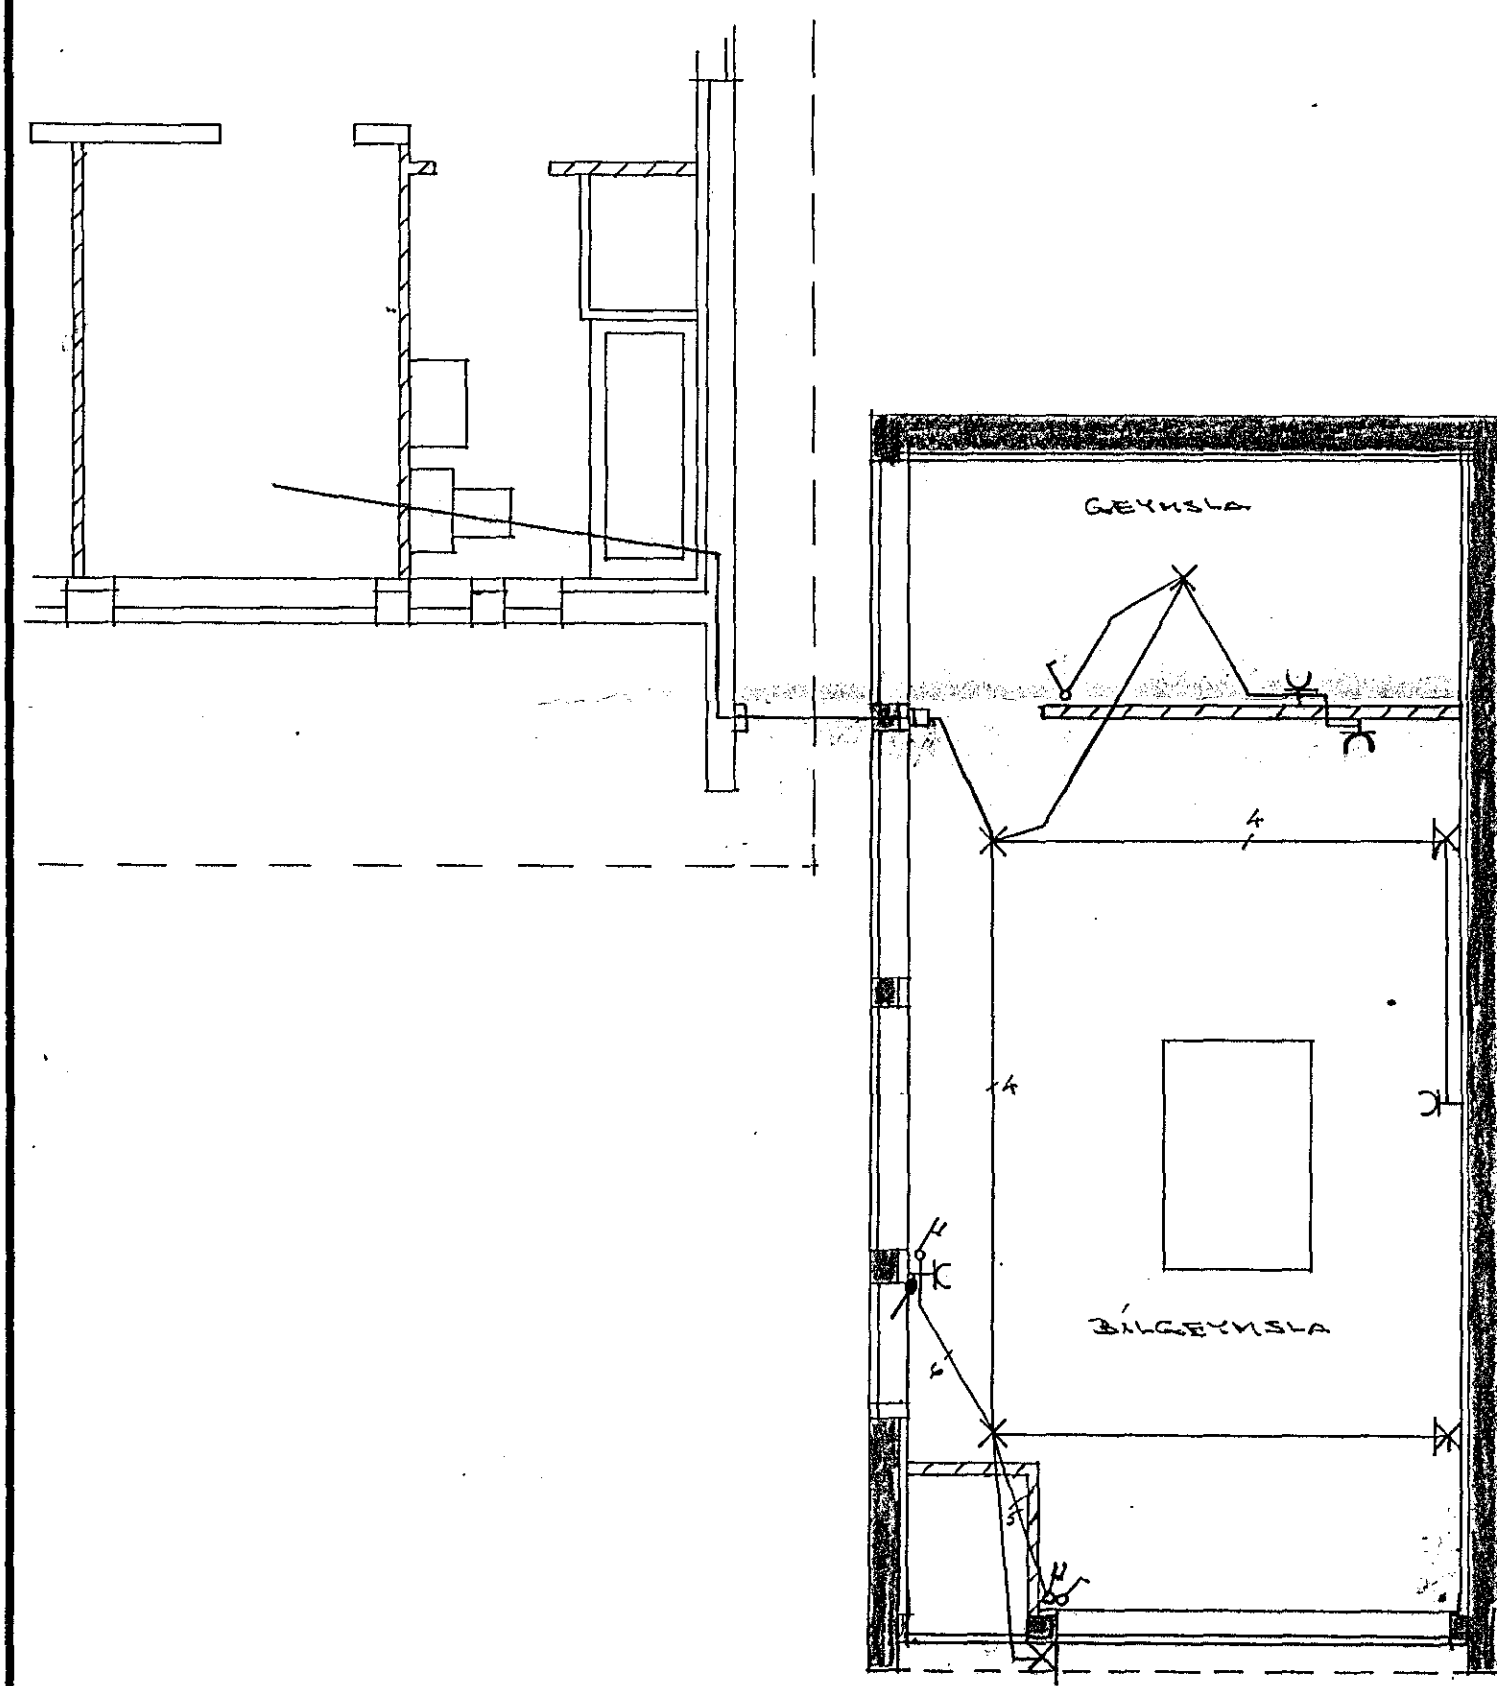

**HÜSNÆÐISMÁLASTOFNUN  
 RÍKISINS**  
 LAUGAVEGI 77 REYKJAVÍK  
 Sími 28500

VERKNR. 10752      BLAÐNR. 4.002  
 ST.NR.100      2 af 2

VESTURYANGUR 78 HAFNARFIJARDAR  
 RAFFLÖGN 46  
 Bilskúr

|         |           |        |
|---------|-----------|--------|
| HANNAÐ  | STADFERT  | TBO    |
| REIKNAD | YFIRFARID | BT.    |
| TEIKNAD | 16.76 TBO | BREYTT |
| KVARÐI  | 1:50      |        |

*[Handwritten signature]*