




SNID A 1:20

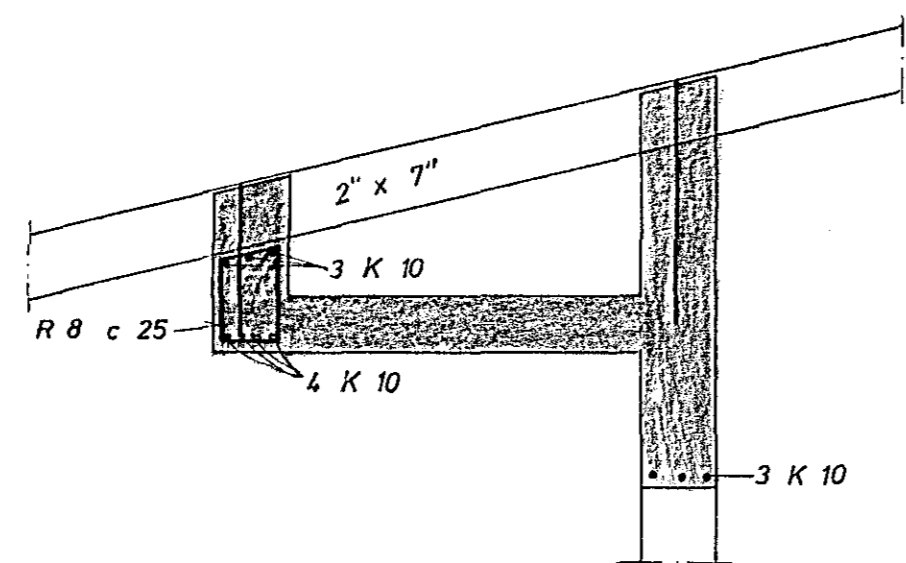


SNID B 1:20

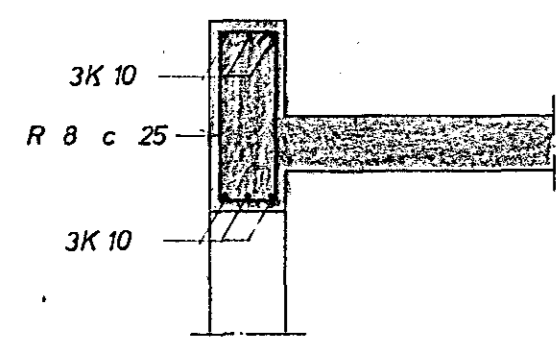


SNID C 1:20

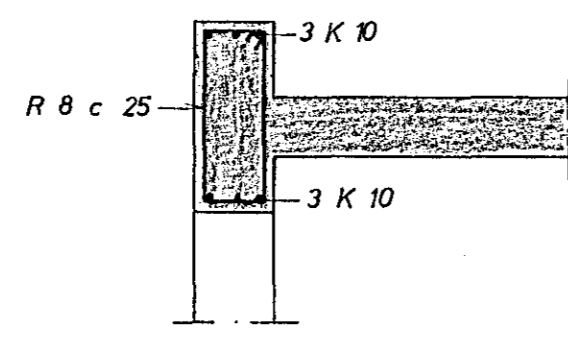


SNID D 1:20

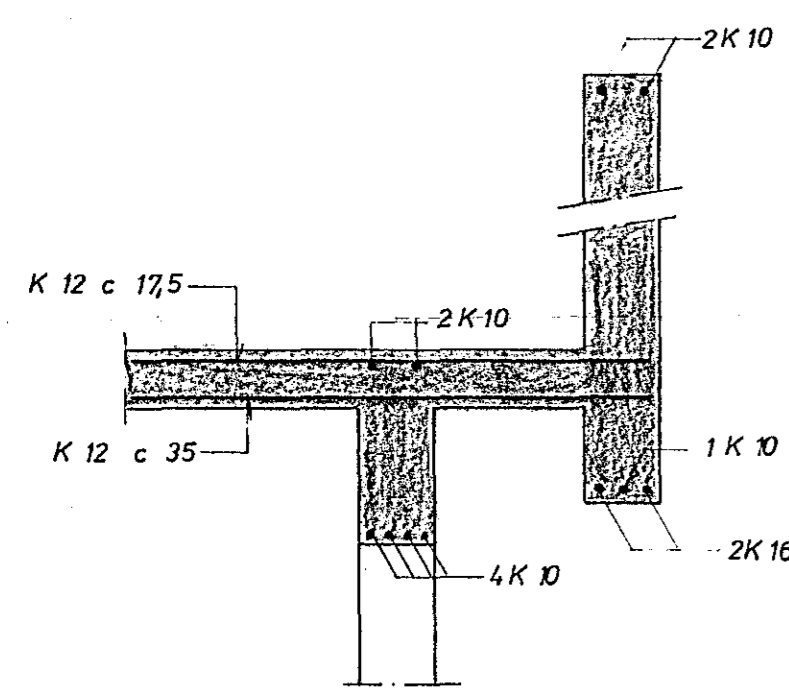

SNID E 1:20

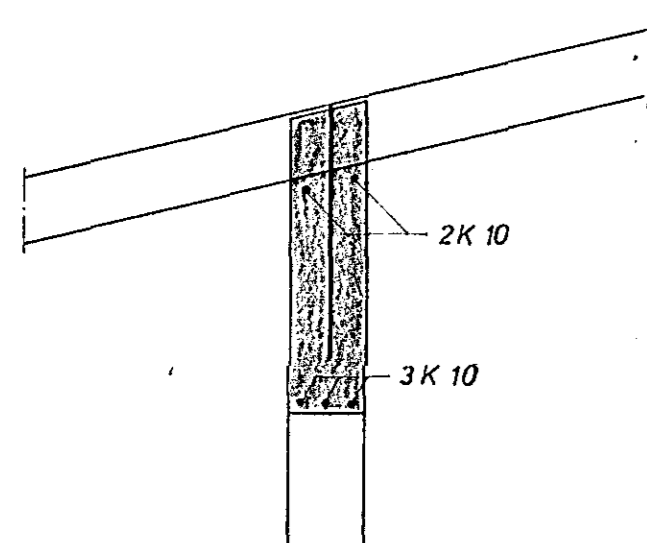

SNID F 1:20

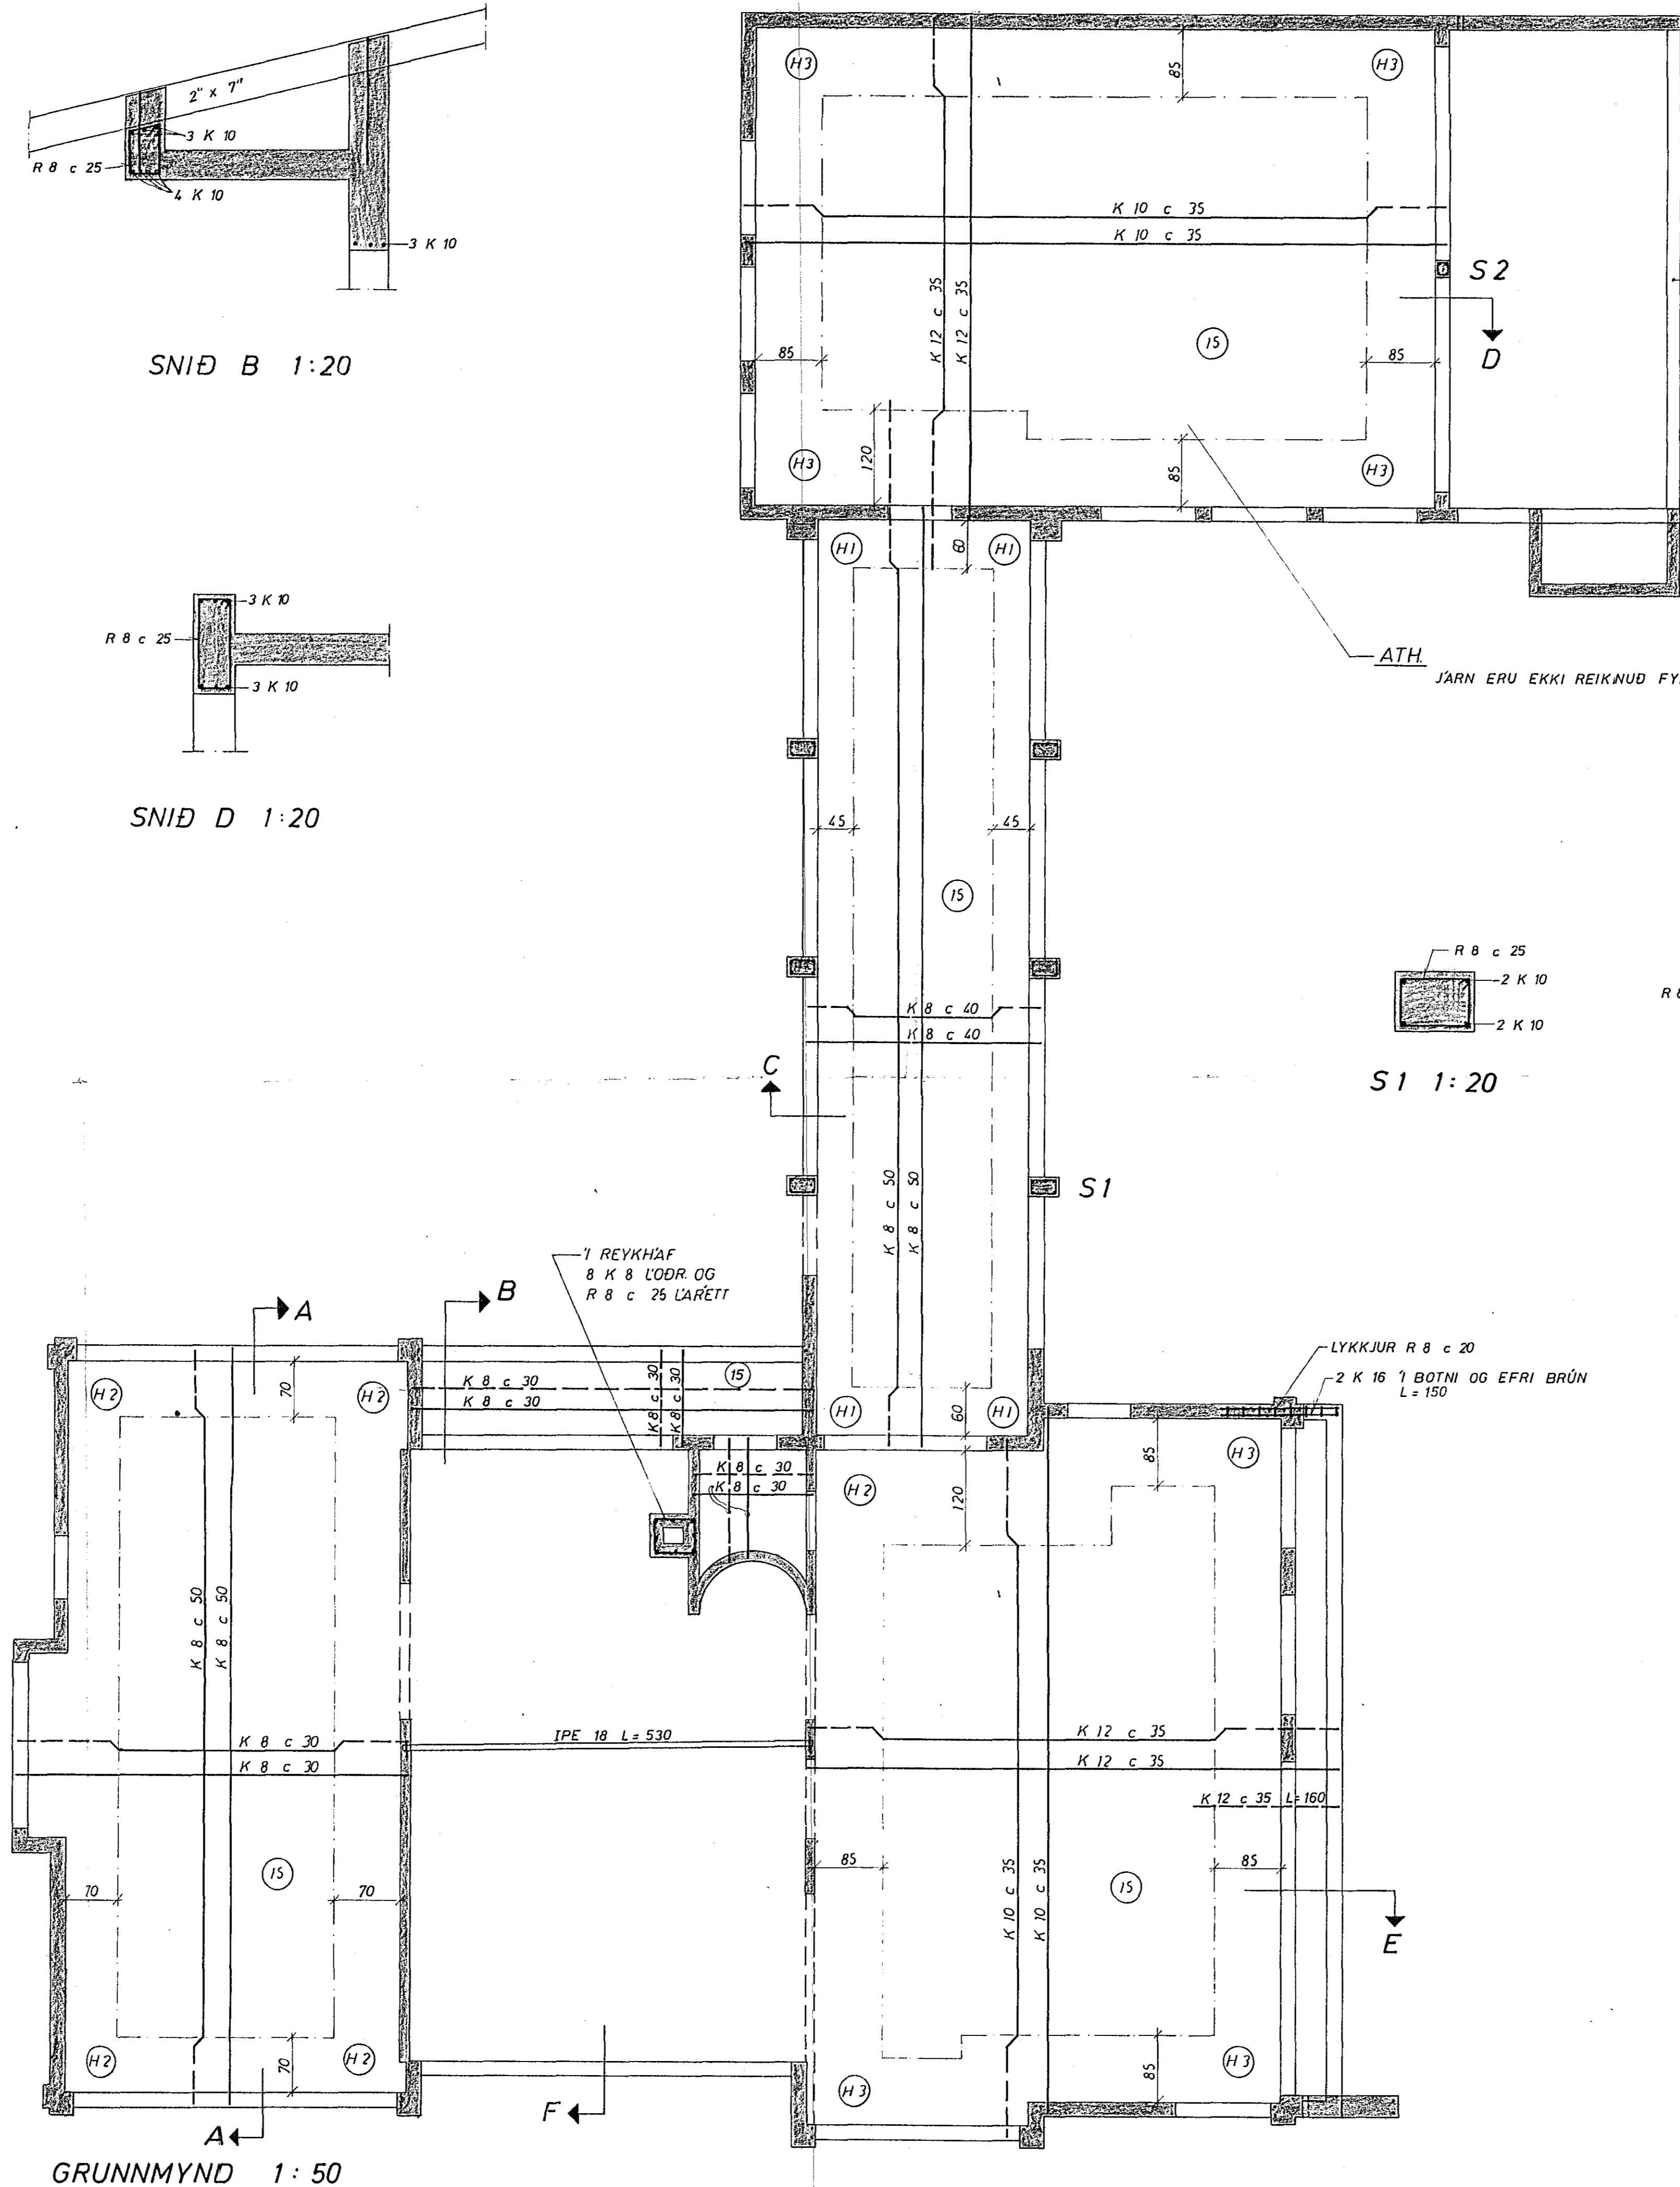


GRUNNMYND 1:50

S1 1:20

S2 1:20

SKÝRINGAR SJÁ TEIKN. NR 1.2

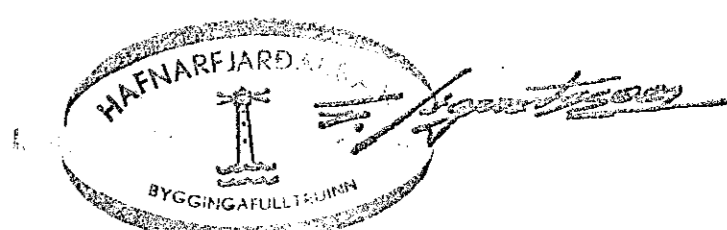

VESTURVANGUR 78 48	MÆLIKVÆRDI 1:50 1:20	VERK 7515	TEIKN NR 1.3.
PLATA YFIR HÆÐ	Hannað: <i>SB</i> Teiknað: <i>SB</i>	Yfirfarid. Samb. <i>SB</i>	DAGS Júlí '75.
JÓHANN GUNNAR BERGPÓRSSON VERKFR MVFI STRANDGÖTU 11 - HAFNARFJÖRÐUR - Sími 53315	BREYTT		