




SNID A 1:20

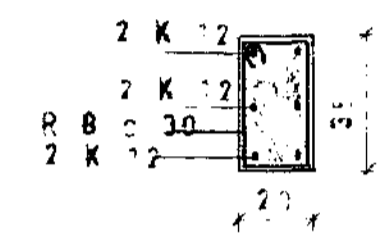


SÚLA 1 1:20

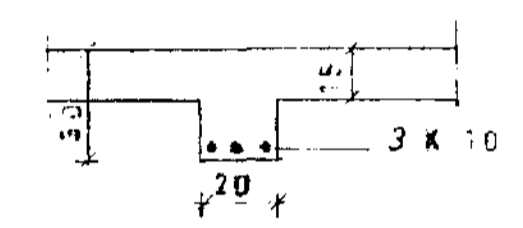


SNID B 1:20

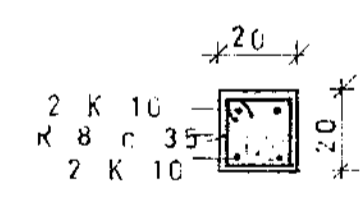

S<sub>2</sub> 1:20

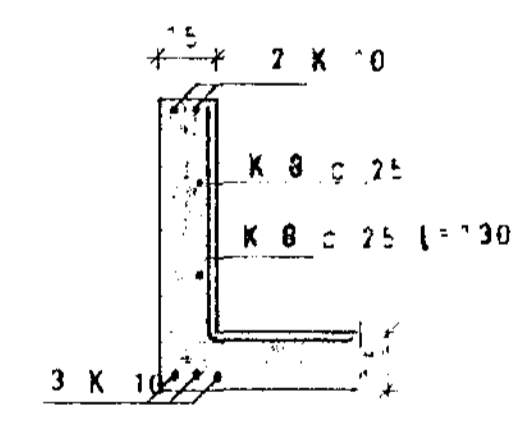

SNID C 1:20

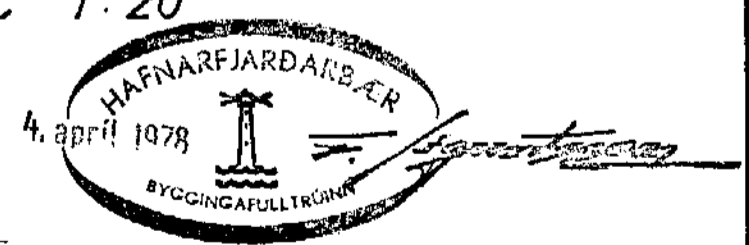

SKÝRINGAR SJÁ TEIKN. NR. 1.3

VÍÐIVANGUR 14	MÆLIKVARDI 1:50 1:20	VERK 1977	TEIKN NR 1.2
PLATA YFIR KJALLARA	Hannað Teiknað: <i>[Signature]</i>	Yfirfarð. Samþ: <i>[Signature]</i>	DAGS síni 77
JÓHANN GUNNAR BERGPÓRSSON VERKFR. MVFI STRANDGÖTU 11 — HAFNARFIRÐI — SÍMI 53315	BREYTT		