



Grunnmynd 2. hæð. 1:50

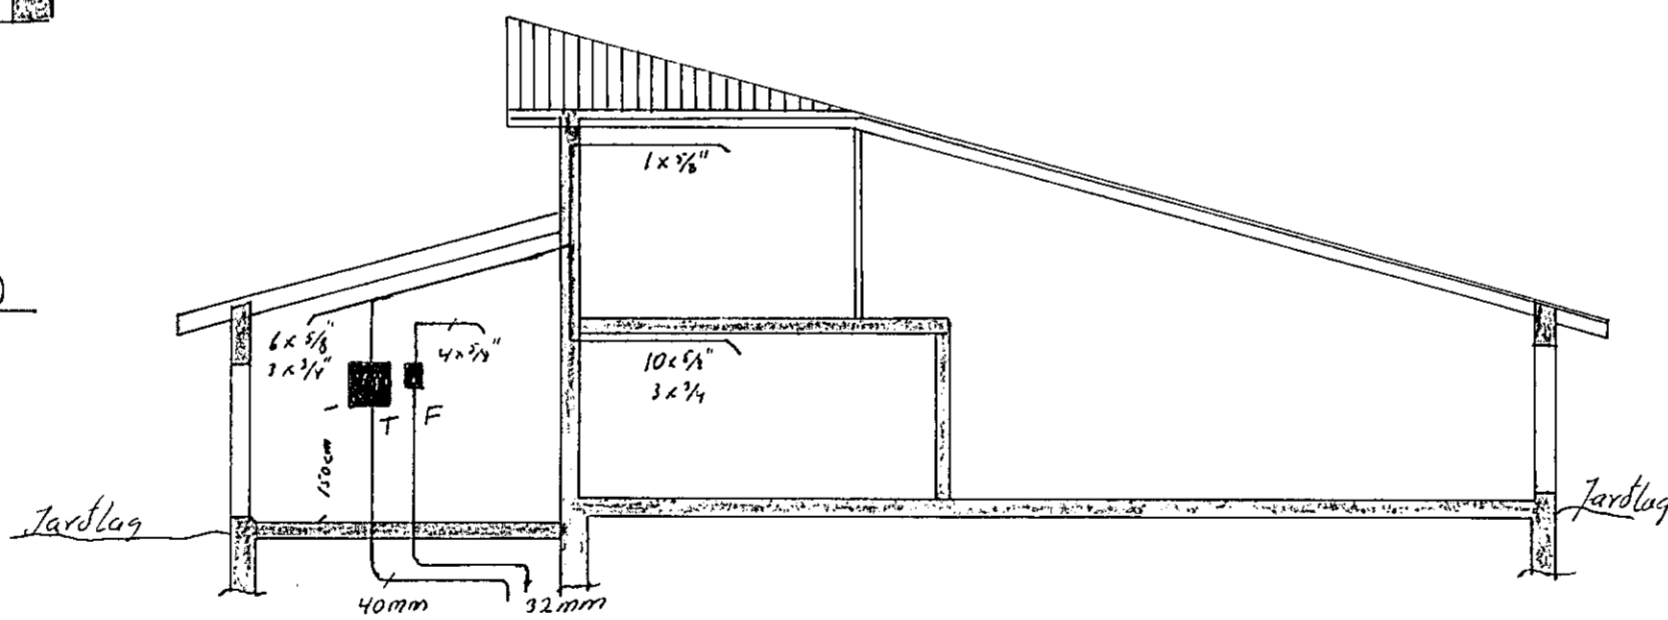

Snið. 1:100

J.B.P. 114.

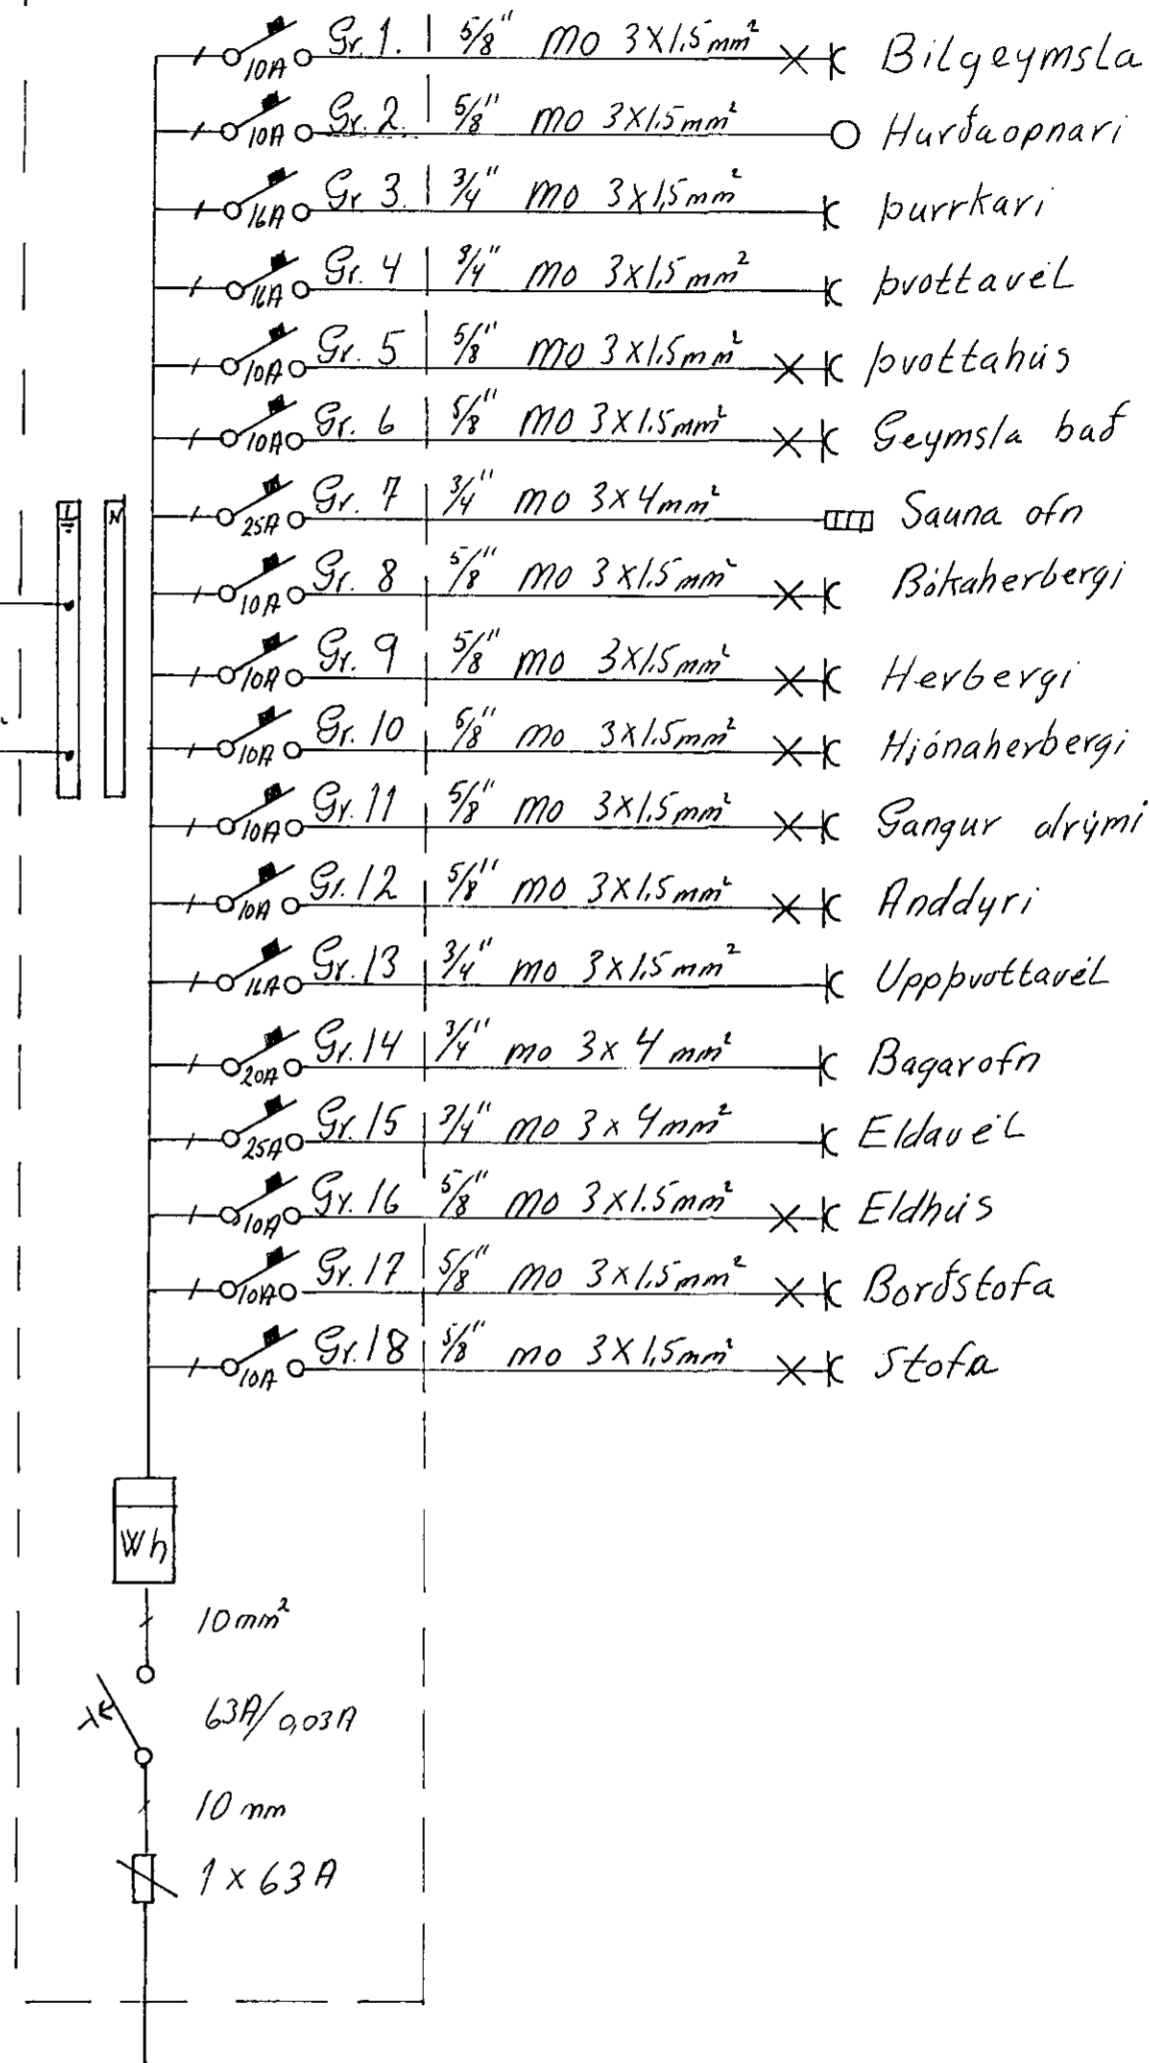

Breytingar	Haraldur Gunnarsson s.43757
Nr. Dags. ar. Mfr.	VÍÐIVANGUR. 17.
	Raflögn.
	H. B.P. T.H.G.
	M: 1:50
	Nr 844
	Blad 2 af 2
	Dagss. Júlí '84