


TENGIMYND HITAVEITU

OFNASKRA  $\Delta T = 40^\circ C$

NR.	HITATAP KCAL/T.	MESTA LENGD	MESTA HÆD	TENGI	OFN -
1	1130	170	50		
2	300	70	70		
3	685	150	45		
4	1100	150	75		
5	965	70	90		
6	555	150	60		
7	555	150	60		
8	270	80	60		
9	825	120	75		
10	1115	150	60		
11A	4080	110	45		
11B		560	45		
11C		110	45		
12	550	100	70		
13	110	70	70		
14A	1510	180	45		
14B		90	45		
15A	3600	100	80		
15B		350	80		
16	235	80	70		
17	420	100	70		
18	435	110	60		
19	650	150	60		
20	715	150	70		
21	830	150	60		
22	1400	160	80		

ATH: ÁÐUR EN GENGID VERÐUR FRÁ OFNAPÖNTUN, SKULU HÚSEIGANDI OG ARKITEKT ATILGÆTANLEGIR OG STAÐSETNINGU OFNA.

28. 10. 1978

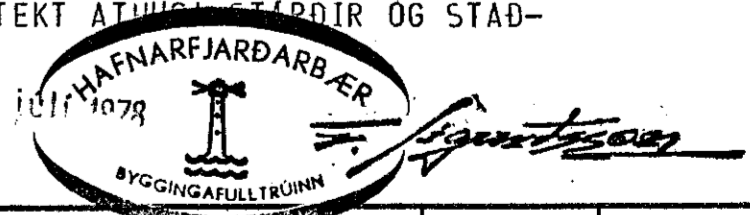

VÍÐIVANGUR 20	MÆLIKVARÐI %	VERK 7713	TEIKN NR 3.3
TENGIMYND HITAVEITU	Hannað: <i>AS</i> Teiknað: <i>BM 27</i>	Yfirfarið: Samb: <i>JG</i>	DAGS JAN. '78
JÓHANN GUNNAR BERGÞÓRSSON VERKFR MVFI STRANDGÖTU 11 — HAFNARFIRÐI — Sími 53315	BREYTT <i>Da 2.</i>		