


Húsvéita nr. 2578 Teikning nr. 1783
 Samþykkt þ. 27.12.1978
 f.h. RAEVEITU HAENARJARDAR
Fluss Gunnarsson
 Lífirliksmaður rannsógnar

Laustök samþykkt 27.11.1978
 f.h. RAEVEITU HAENARJARDAR
Fluss Gunnarsson

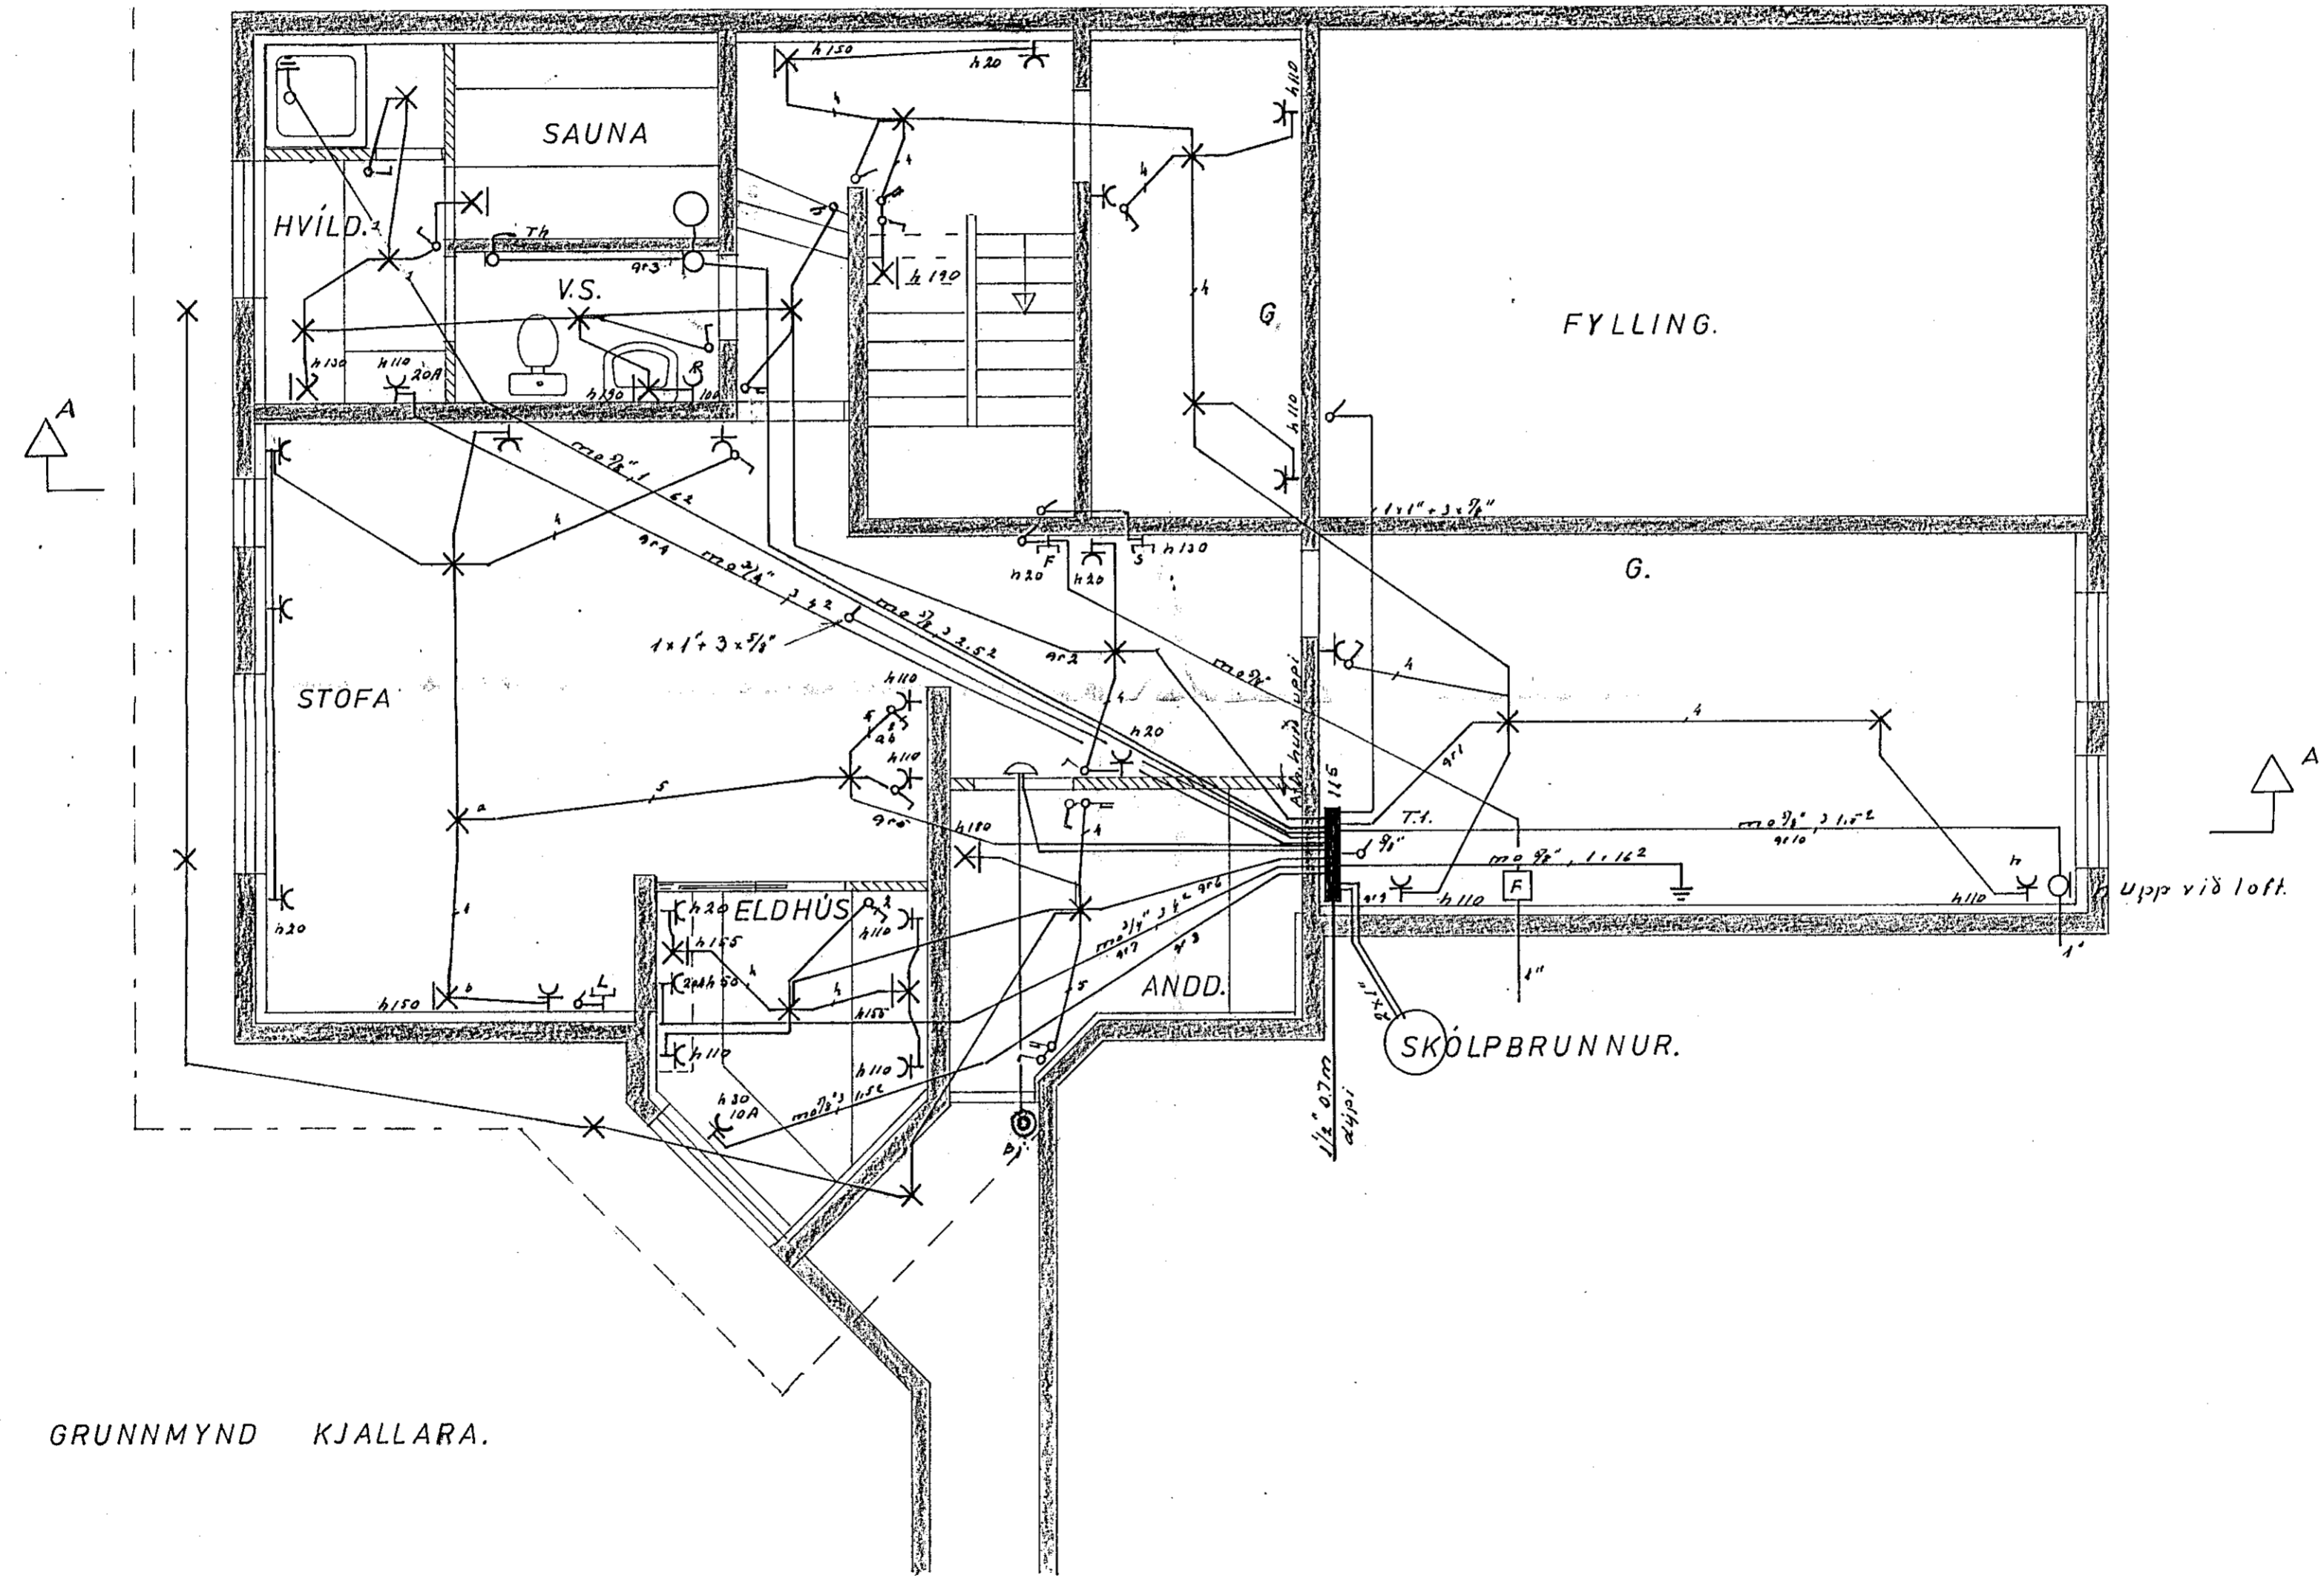

GRUNNMYND KJALLARA.

TEIKNISTOFA STEFÁNS V. ÞORSTEINSSONAR		
ARNARHRAUNI 36 SÍMI 52136		
	VÍÐIVANGUR 22	H.S/V/T.S/V/Þ.S.
	RAFLÖGN.	M. 1:50
		N. 330 Bl. 1 af 3
		D. 78 06 12
		<i>Stefán V. Þorsteinsson</i>