


TEIKN NR	23	MELIKVÁRDI	1:20	7714	VEK
DAGB	AUGUST 77	Hannar:	Villandi:	Samp:	BREYTT
DELUBRUNNUR VIDIVANGUR 22 JOHANN GUNNAR BERGÞORSSON VEKFR MFLI STRANDGÖYU 11 - HAFNARFIRÐI - Sími 53312					

JARNGRIND SKAL VERA MINNST 5 CM
 FRA INNRI BRUN VEGGAR
 AÐRAR SKYBINGAR SJA TEIKN NR 12



ATH:

SNID A - A

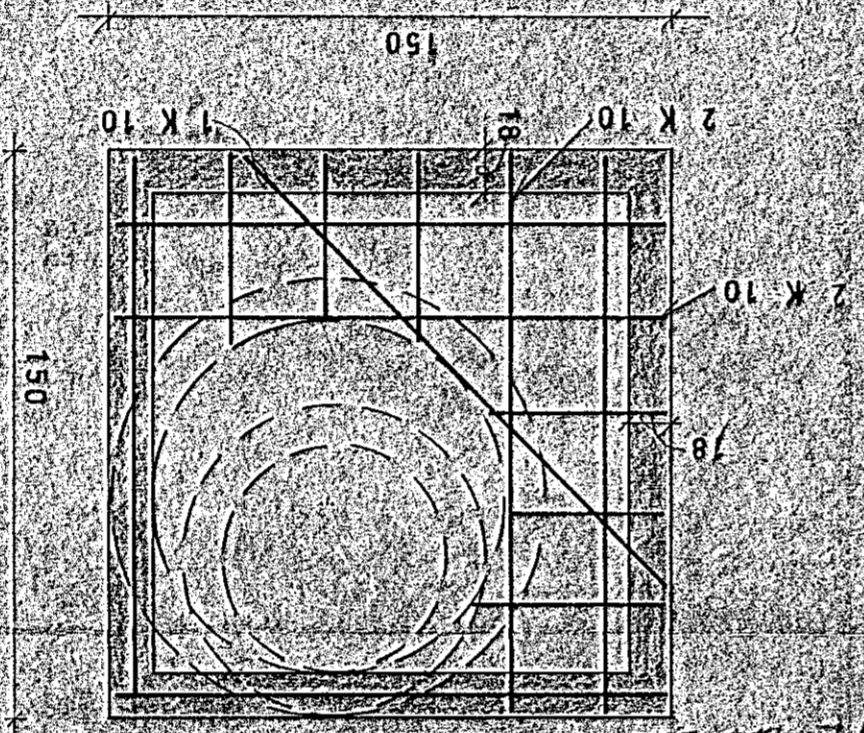

DELUBRUNNUR 1:20

