




GRUNNMÝND 1:50

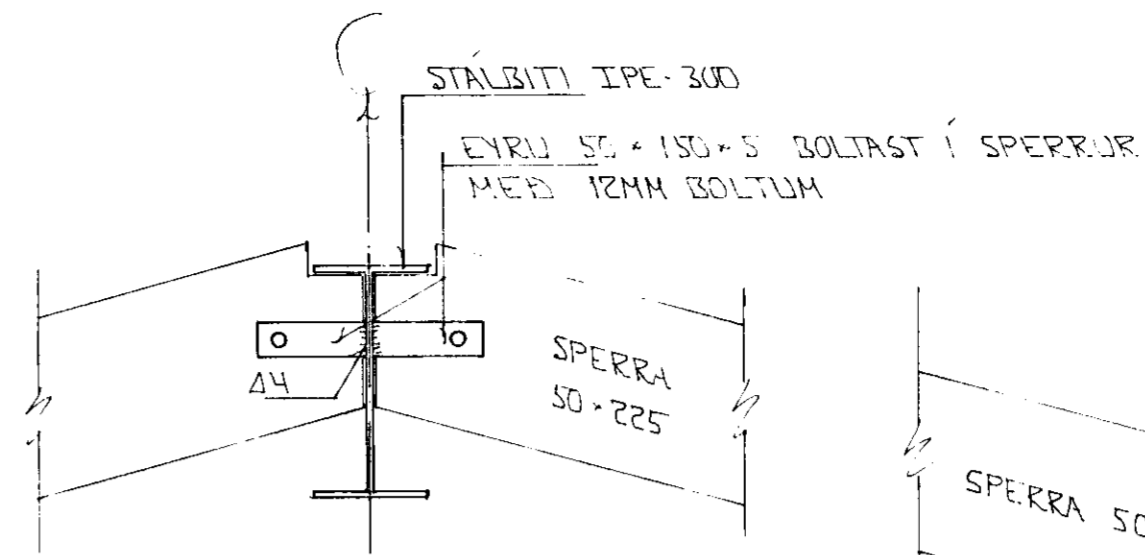

SNID 9-9 1:10

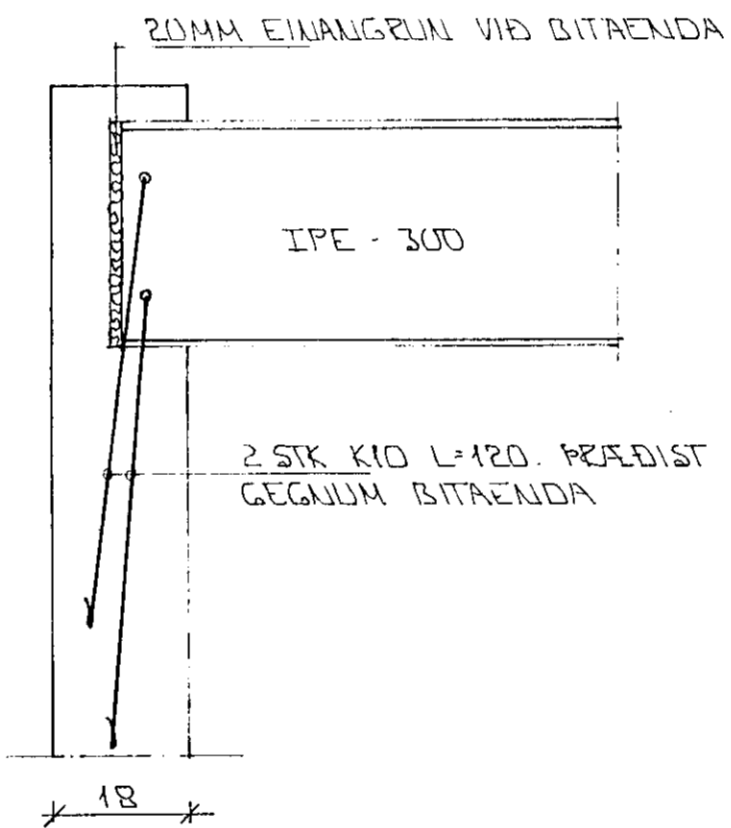

BITAENDI Í VEGG 1:10

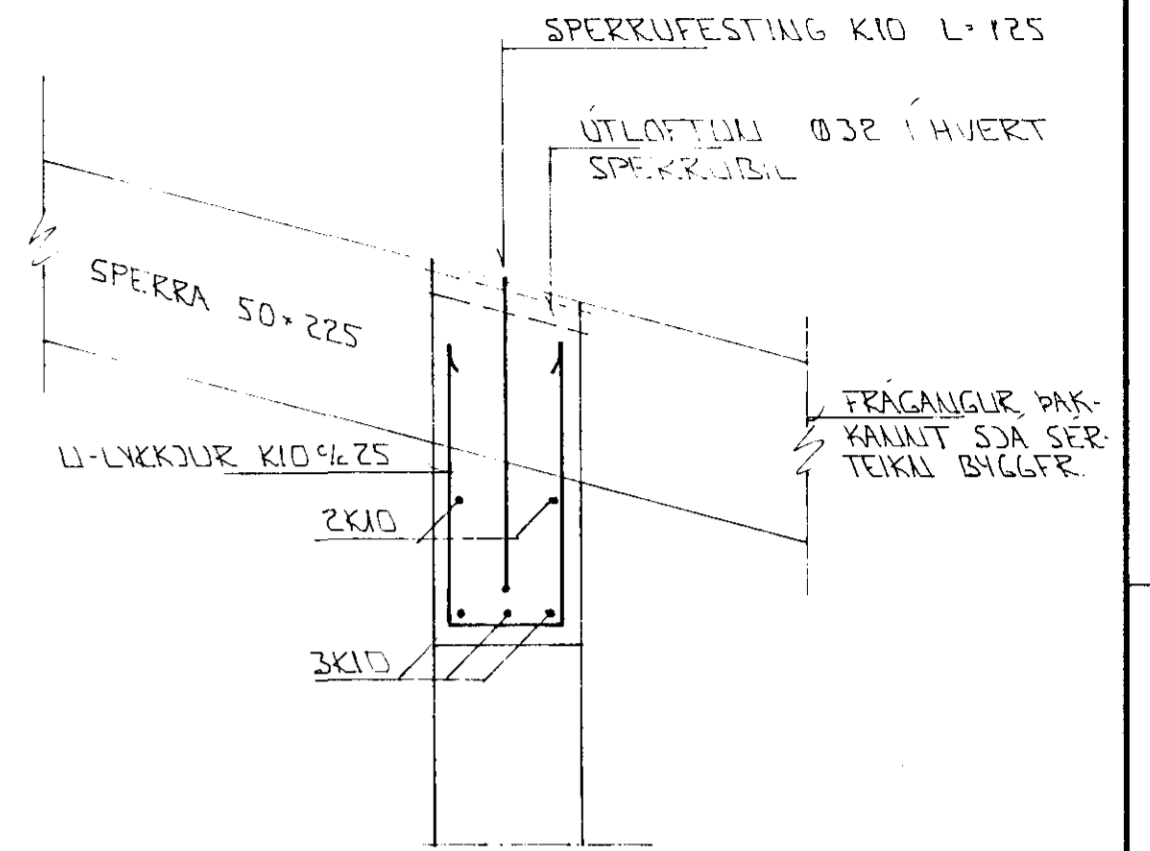

Í ÚTBRÚN ÚTVEGGJA KOMI EINFÖLD GRIND. LÁRETT K10 1/2 20 LÖBRET K10 1/2 30



BR.	DAGS.	EDLI BR.	SIGN.

VÖRDUBERG 20
HAFNARFIRÐI

BENDING VEGGJA 2 HEDAR
ÞAKVIRKI - GRUNNMÝND OG
SNID

MKV. 1:10 x 1:50
DAGS. SEPT 94
VERK NR. 9430
TEIKN NR. 2-04
HANNAD
TEIKNAD *GH*
YFIRFARIÐ

SKÝRINGAR

ALMEIÐLAR SKÝRINGAR SJA BL. NR. 1-01.
SÍLA SJÁ SJA BL. NR. 1-03.

TÆKNIPJÓNUSTA
SIGURDAR ÞORLEIFSSONAR HF

STRANDGÖTU 11 - 220 HAFNARFJÖRÐUR - Sími 54255 - FAX 652875