



GRUNNMUND 1:50

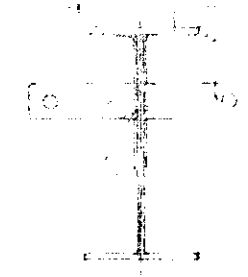


SNIT 9-9-1:10

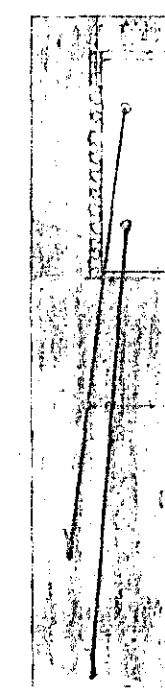

BITAENDI Í VEGG 1:10


Í LÖBZUN LÍFVERGJA KJÓLA  
GRAND TÆTT & LÖBZUN  
LÖBZUN KL. 1:10

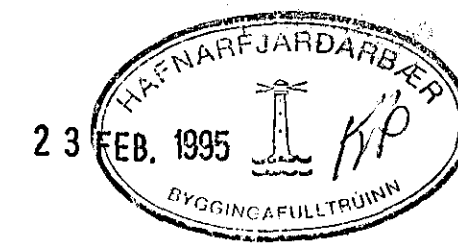

NR	DAGS	LEI. NR
VÖRDUBERG 6 HAFNARFJÖRÐUR		
BENDING VEGGJA Þ. HAFNAR ÞAKVIRKI - GRUNNMUND OG SNIT		
MKV	1:10-1:50	
DAGS	DES '94	
VEKK NR	9423	
TEIKN NR	2-04	
HANNAÐ		
TEIKNAD	GH	
YFIRFARIÐ		

SKYRINGAR

ALMENNAR SKYRINGAR SJA BL. NR. 1 OG  
SLÁ SÍ SJA BL. NR. 1-03.

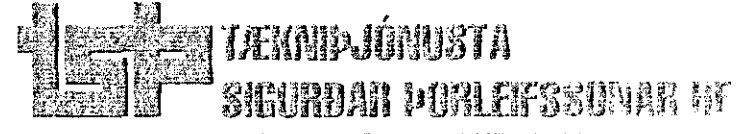

STRANDGÖTU 10-120 HAFNARFJÖRÐUR