

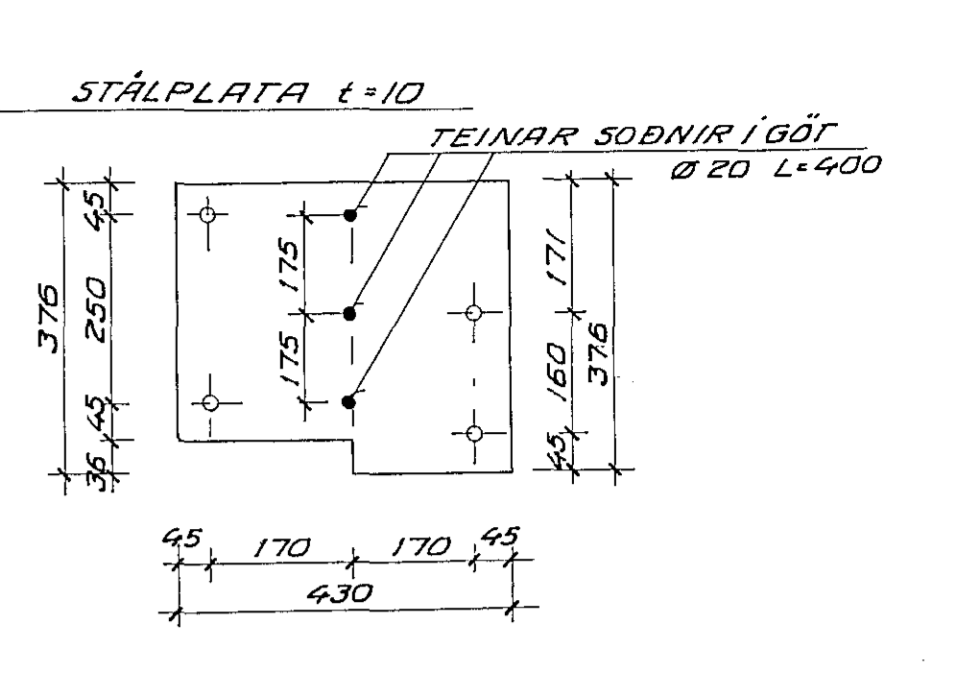
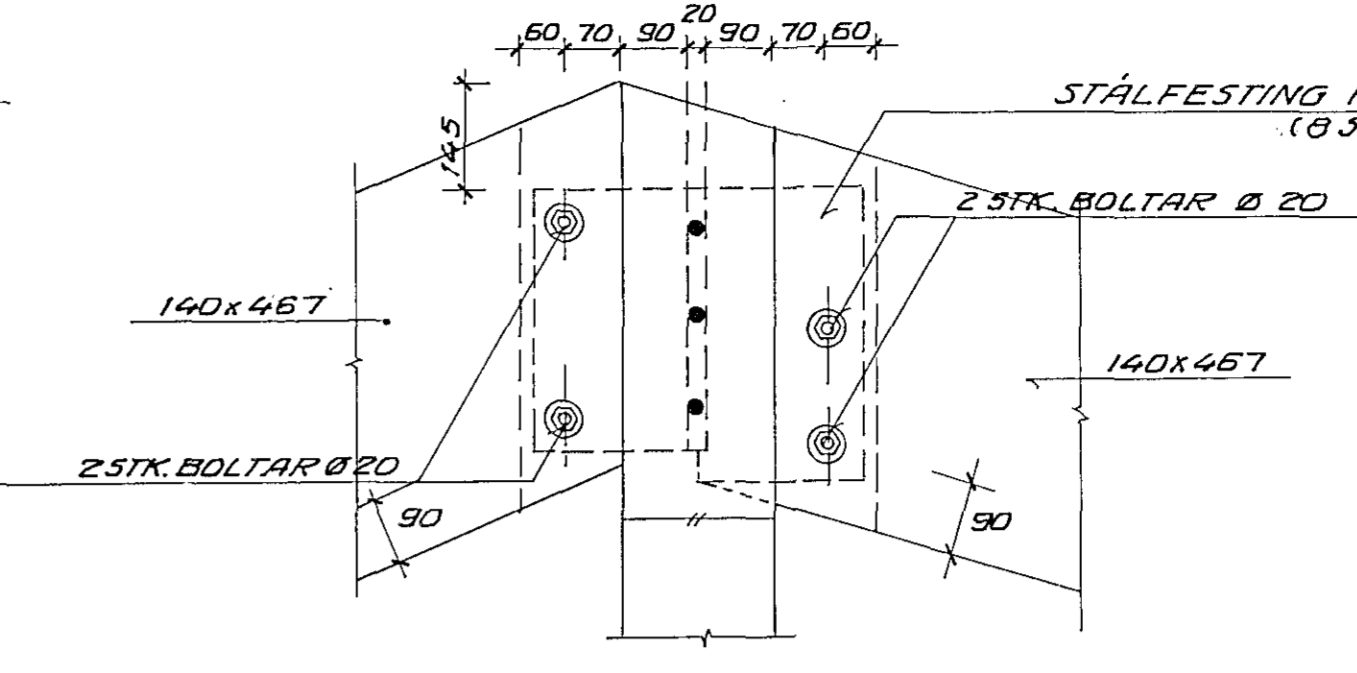
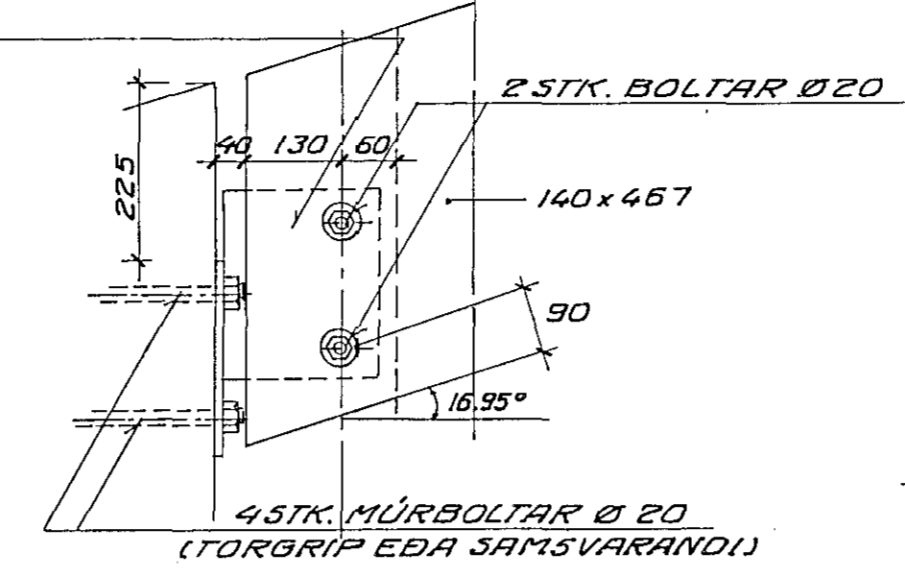
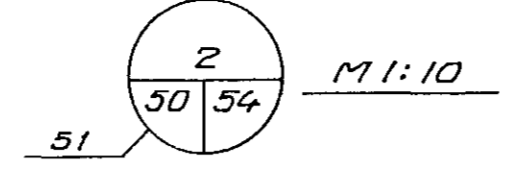
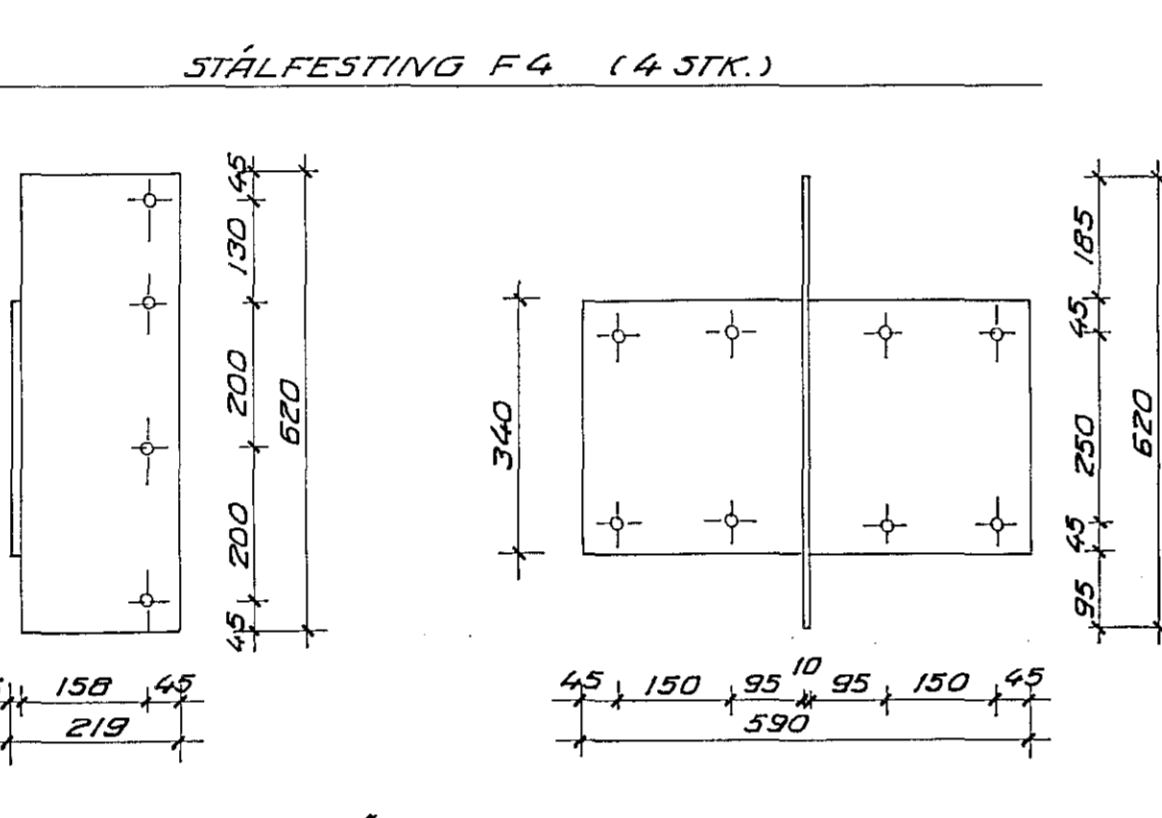





GÖT ERU Ø 22

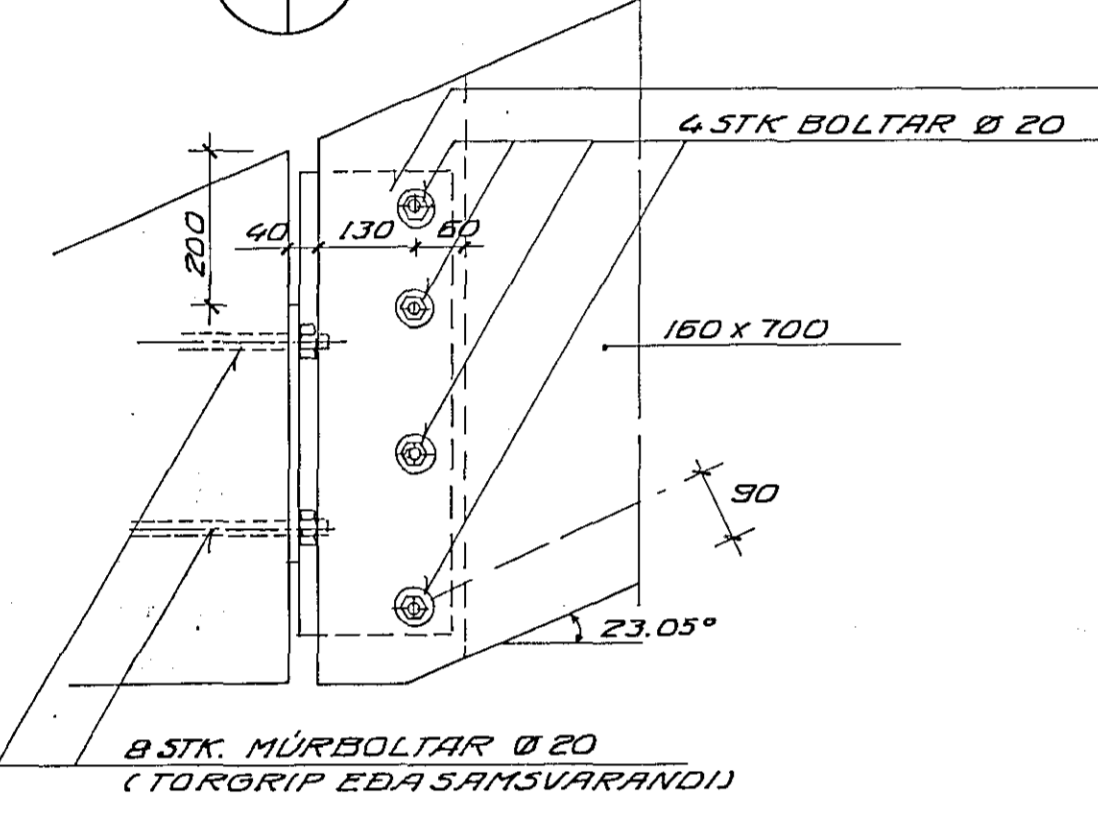




GÖT ERU Ø 22

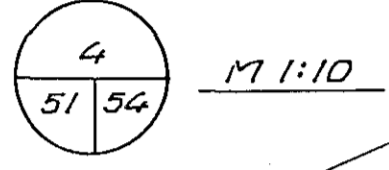






GÖT ERU Ø 22

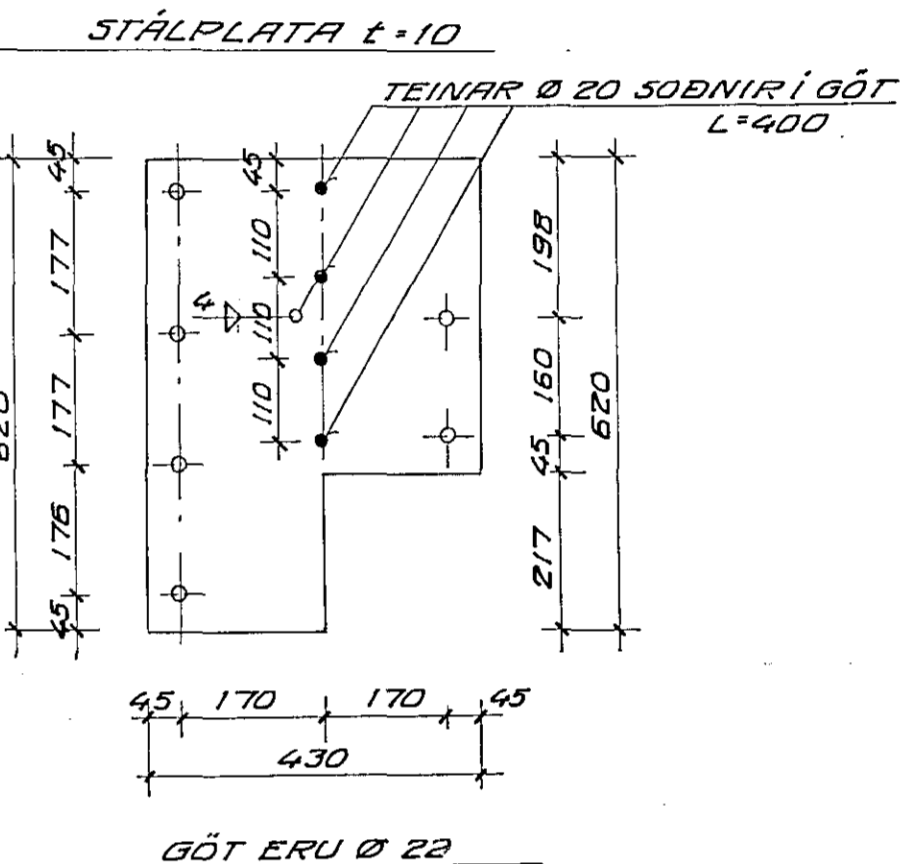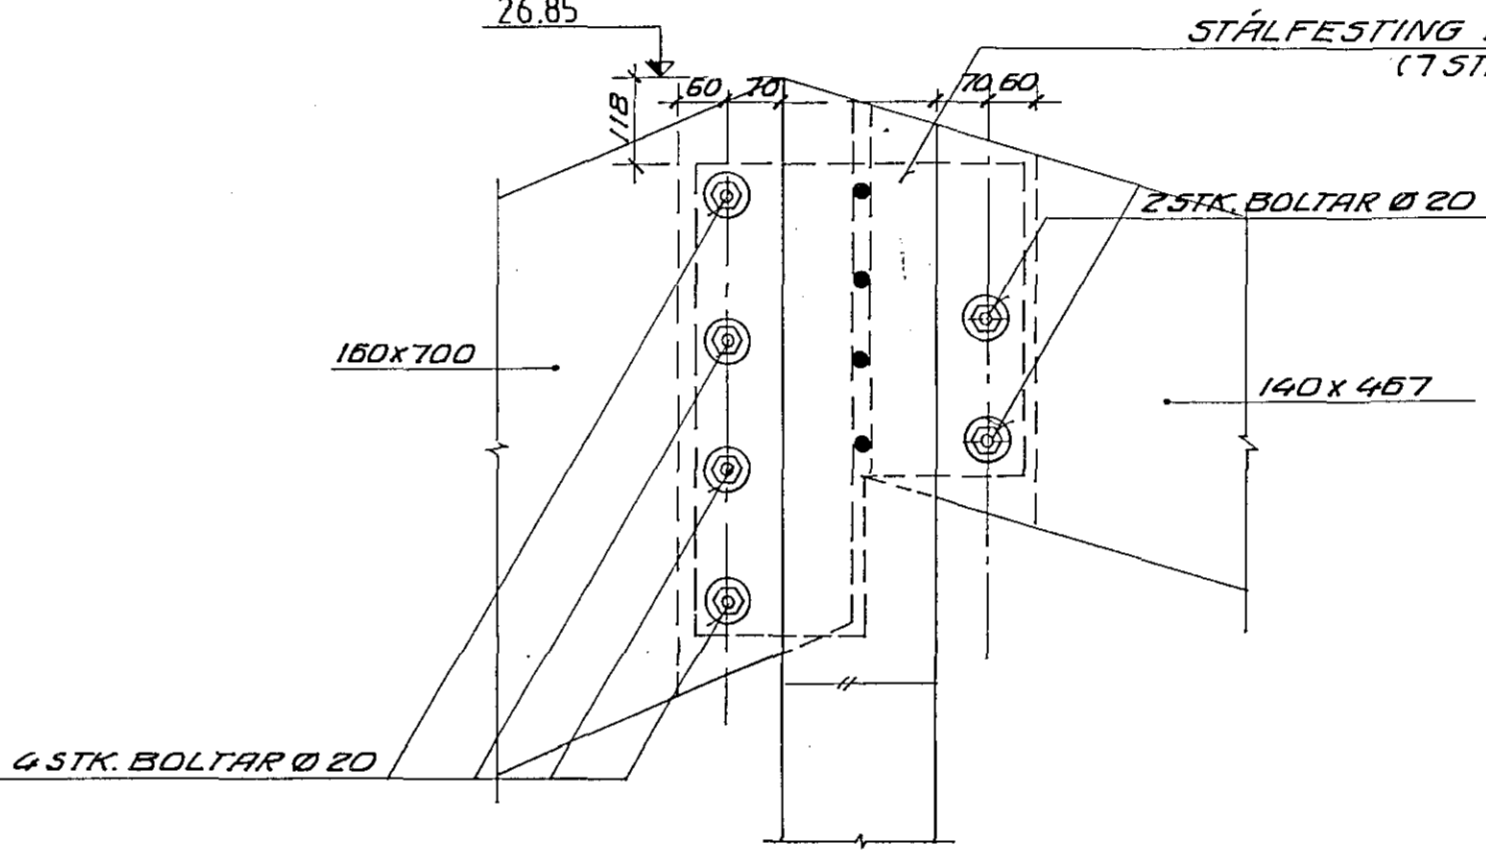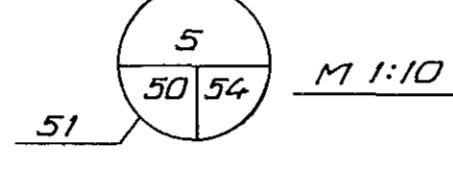

GÖT ERU Ø 22

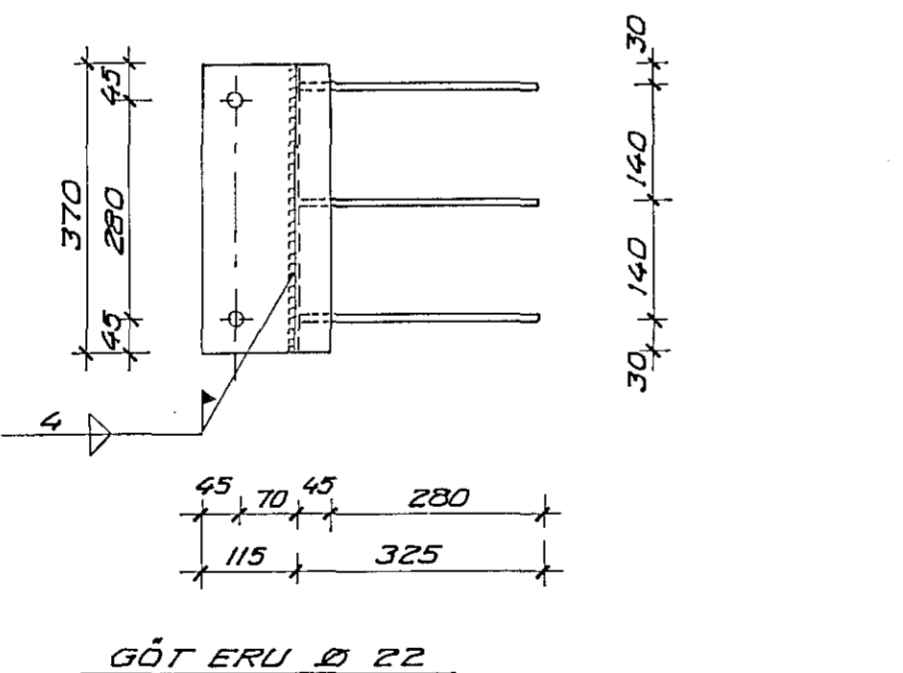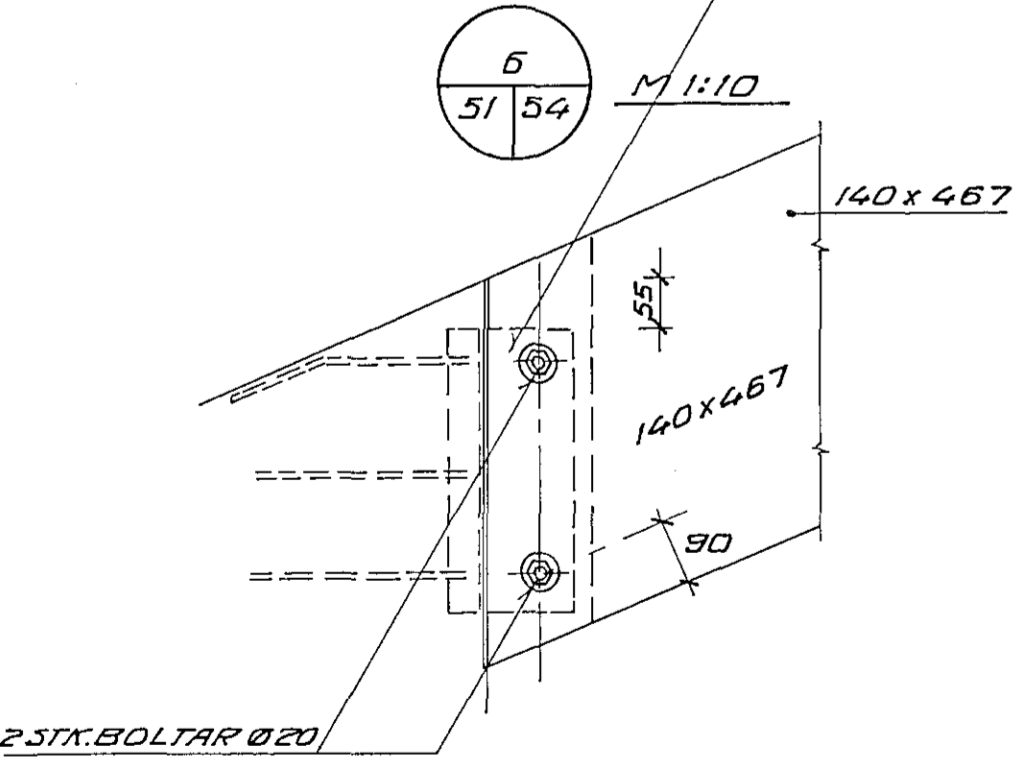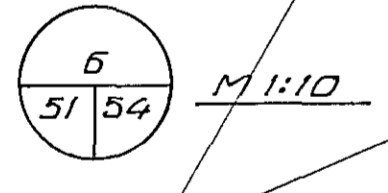



GÖT ERU Ø 22

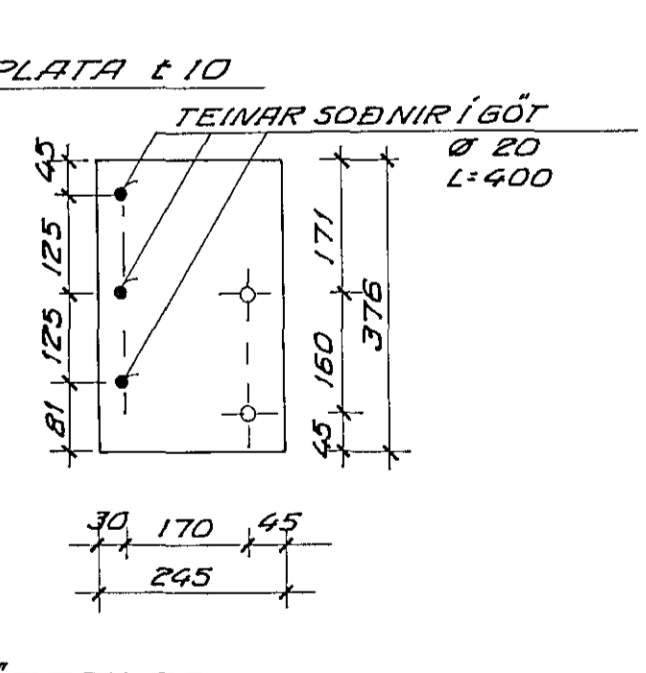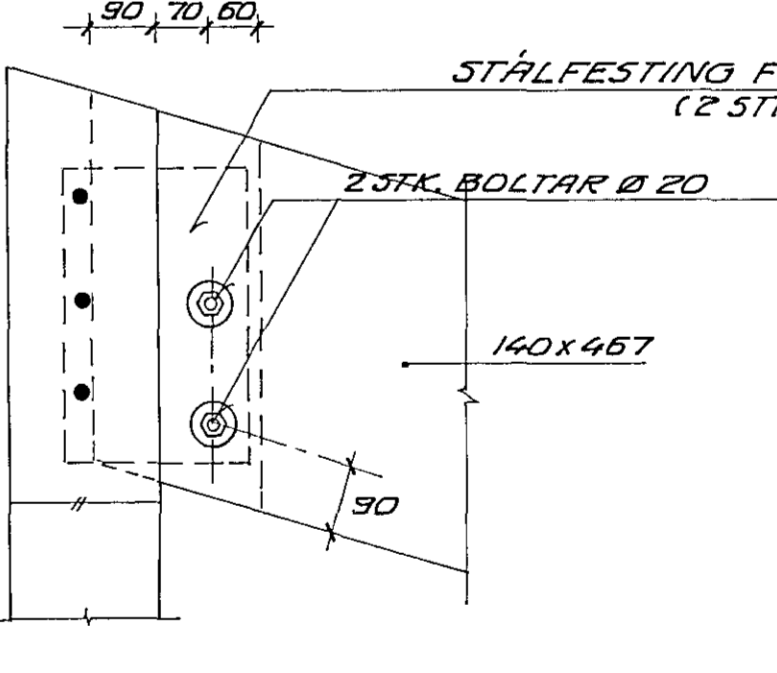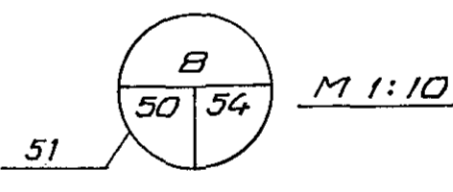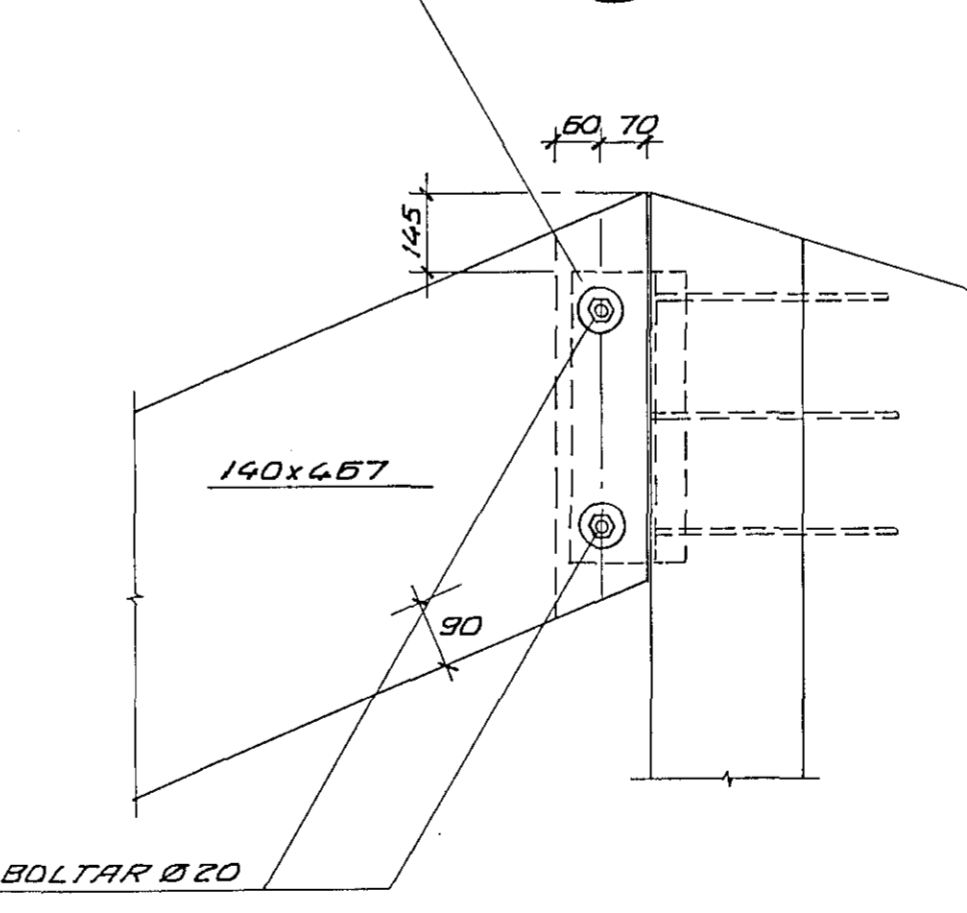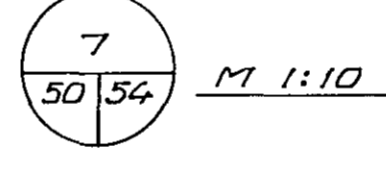

GÖT ERU Ø 22

STÅLFESTING F8 (1 STK.)

STÅLFESTING F9 (1 STK.)

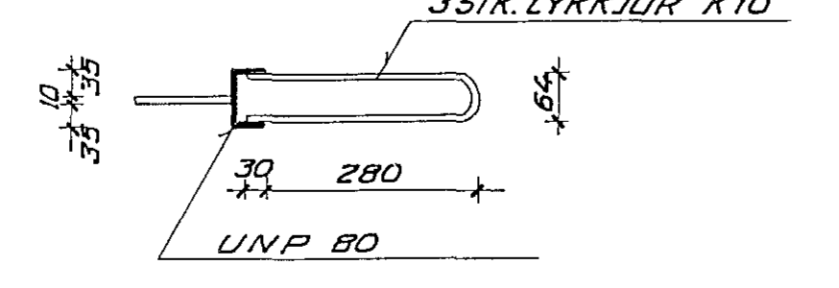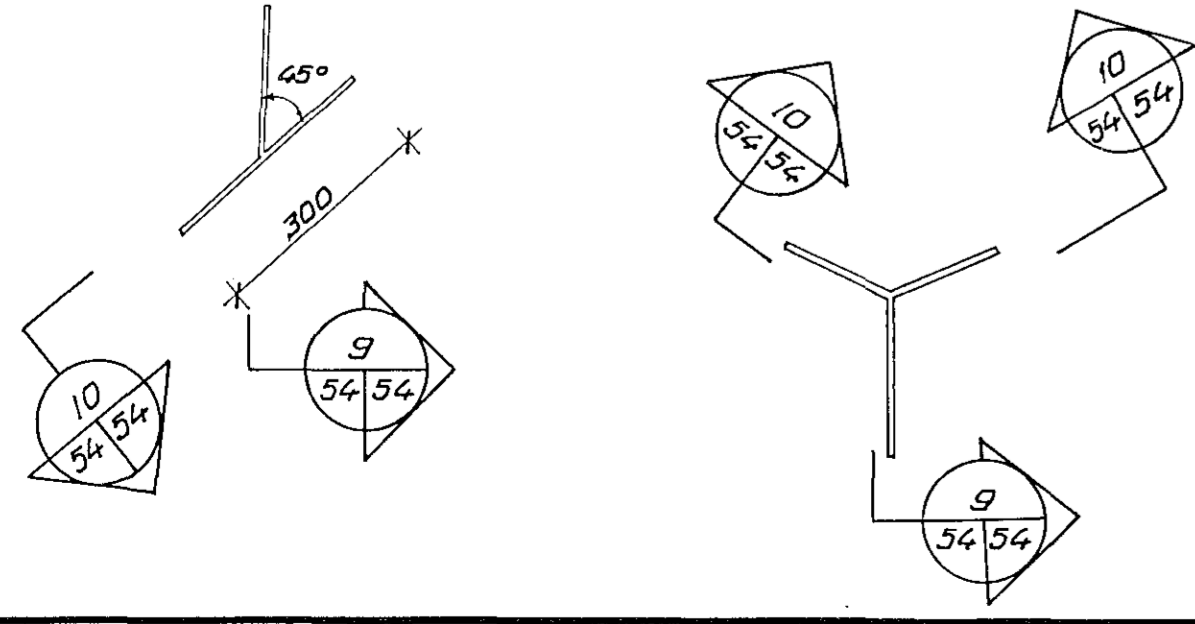

SJÁ SKÝRINGAR Á TEIKN. NR. -1-00

VERKFRÆDISTOFAN FERILL HF.
 SUDURLANDSBRÁUT 4 REYKJAVÍK SÍMI 688570

Grunnskóli Setbergi
 1. áfangi
 limtré festingar

DAGS	HANNAÐ	SAMBYKKT
25 AUG 1998	<i>Hannab Siggingardottir</i>	<i>Guðlaugur</i>
MKV	TEIKNAD	
1:10	S.M.	nr. 326 1 54 A

A	27.12.98	F14	<i>Hannab</i>	SAMP
BR	DAGS			